


SUMMARY OF QUANTITIES

	ESTIMATE	ACTUAL
EPOXY OVERLAY SYSTEM- MECHANICALLY DISTRIBUTED	6823 SF	

NOTES:

FOR SECTION D-D, SEE SHEET S-11.

ACCESS HOLES FOR MANUAL OPERATION OF CAPSTAN AND WEDGE ANCHORS SHALL BE PERMANENTLY SEALED UPON COMPLETION OF MECHANICAL AND ELECTRICAL REHABILITATION OF SWING SPAN.

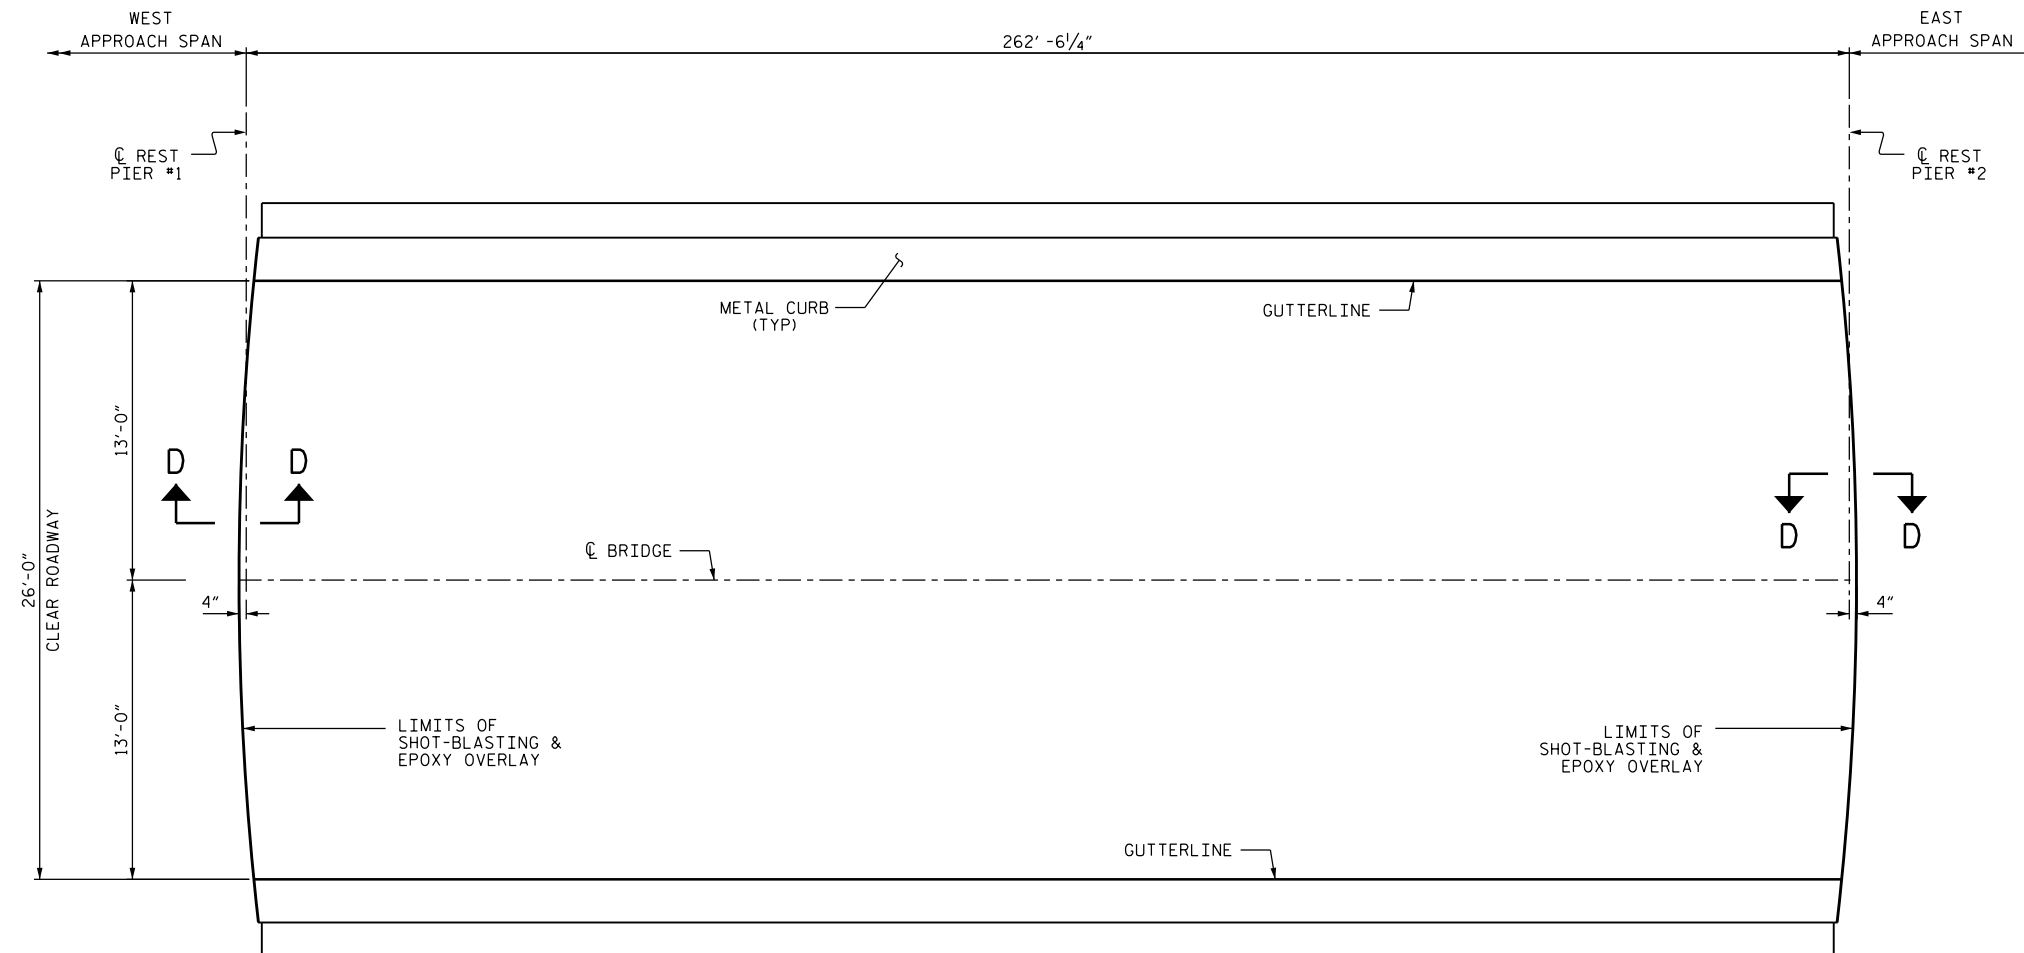

PLAN OF SWING SPAN

PROJECT NO. B-5936  
TYRRELL COUNTY  
 STATION: 7

SHEET 2 OF 2

STATE OF NORTH CAROLINA  
 DEPARTMENT OF TRANSPORTATION  
 SURFACE PREPARATION  
 AND  
 EPOXY OVERLAY



DocuSigned by:  
*Paul Bryant*  
 3653D2AF1B77448... 11/10/2016

DRAWN BY : P. D. BRYANT DATE : 06-2016  
 CHECKED BY : R. WEISZ DATE : 06-2016

DOCUMENT NOT CONSIDERED  
 FINAL UNLESS ALL  
 SIGNATURES COMPLETED

REVISIONS						SHEET NO.
NO.	BY:	DATE:	NO.	BY:	DATE:	TOTAL SHEETS
1			3			S-9
2			4			394