


STATE OF NORTH CAROLINA
DIVISION OF HIGHWAYS


TRANSPORTATION MANAGEMENT PLAN

TYRRELL & DARE COUNTIES

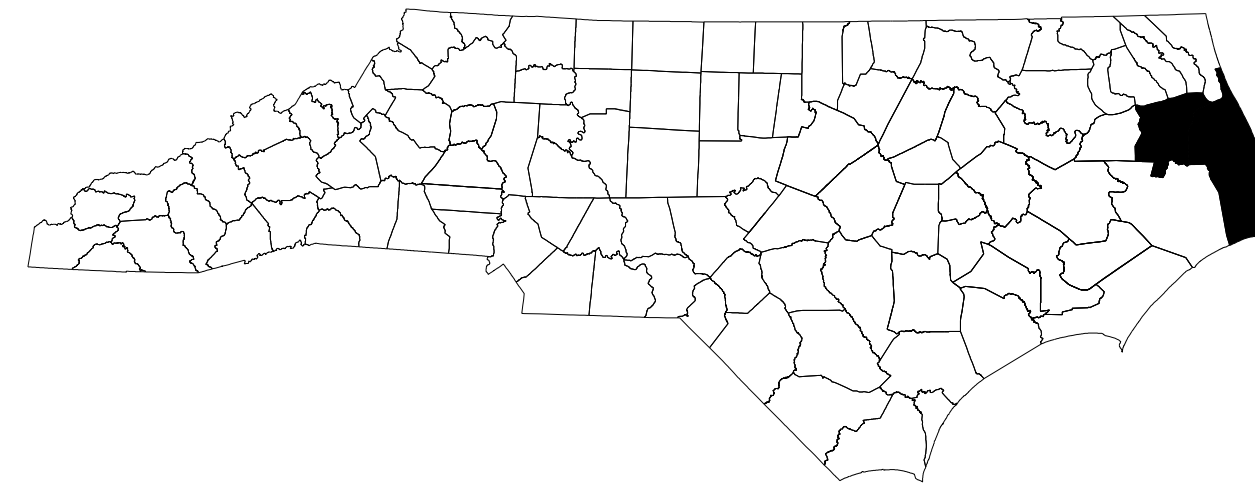

BRIDGE #7 – US 64 OVER ALLIGATOR RIVER

REPAIRS TO SWING SPAN, BRIDGE DECK, AND SUBSTRUCTURE

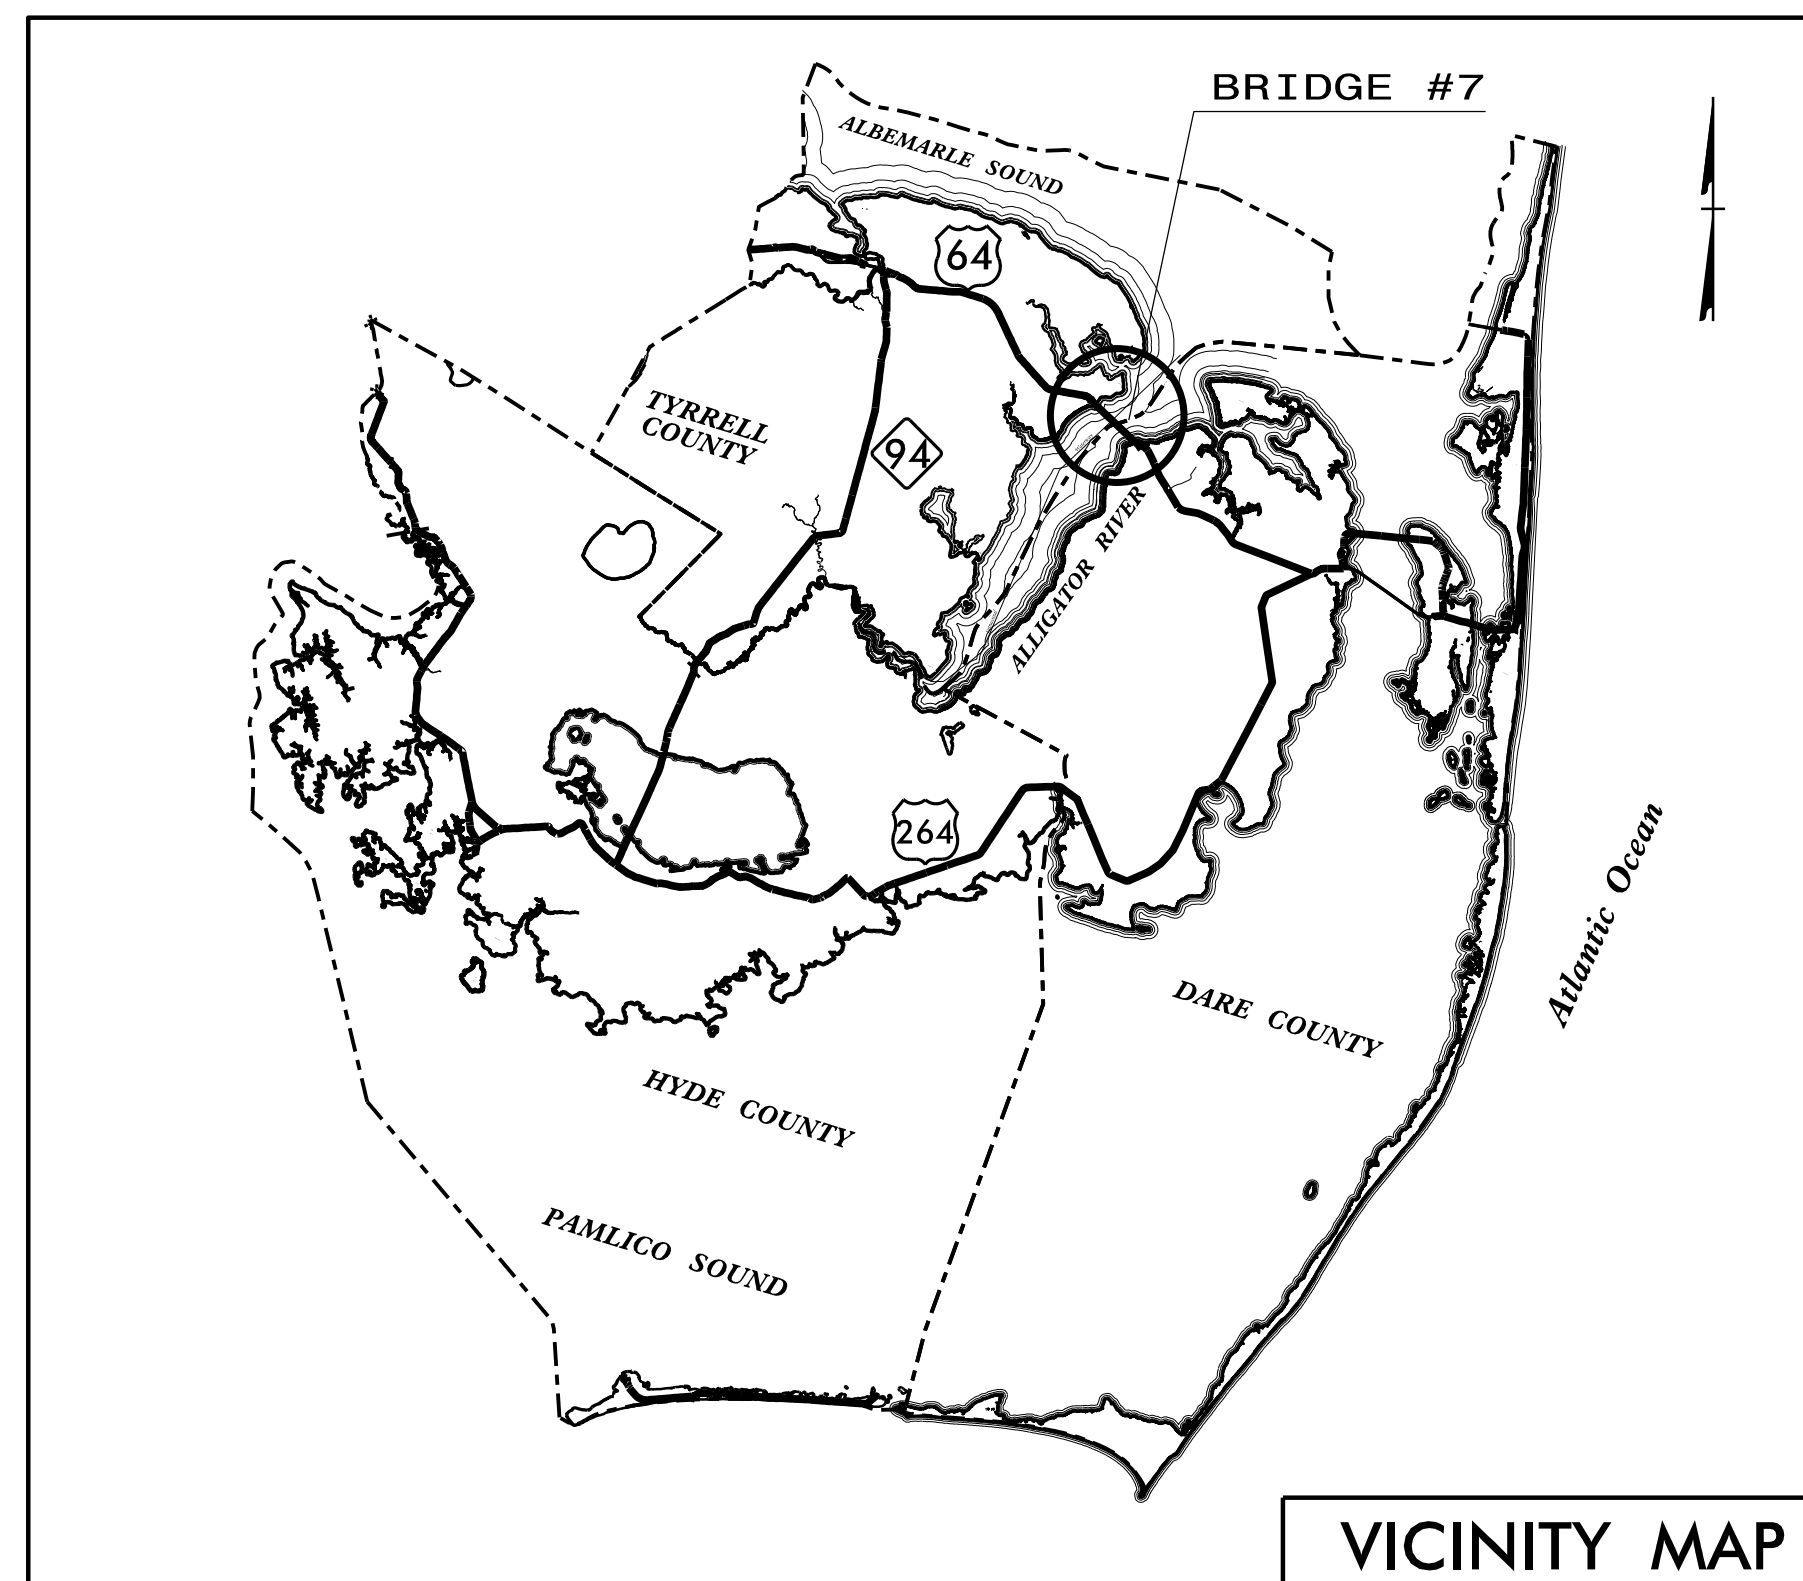


VICINITY MAP

INDEX OF SHEETS

SHEET NO.	TITLE
TMP-1	TITLE SHEET, VICINITY MAP, AND INDEX OF SHEETS
TMP-1A	LIST OF APPLICABLE ROADWAY STANDARD DRAWINGS, AND LEGEND
TMP-1B	TRANSPORTATION OPERATIONS PLAN: (MANAGEMENT STRATEGY, GENERAL NOTES, AND PHASING)
TMP-2	US 64/NC 94 DETOUR POINT
TMP-3	US 64 ROAD CLOSURE - WESTERN END OF BRIDGE
TMP-4	US 64 ROAD CLOSURE - EASTERN END OF BRIDGE
TMP-5	US 64/US 264 DETOUR POINT
TMP-6	OFF-SITE DETOUR ROUTE AND SIGNING

SHEET NO.
TMP-1

9/14/2016 L:\Traffic\Transportation Management\Plan\TMP\TyrrellCounty Bridge 7\TMP\Bridge Rehab Project 02-2016\Plan Sheets\ISP\0891.6_TC_TMP_01_TITLE.dgn

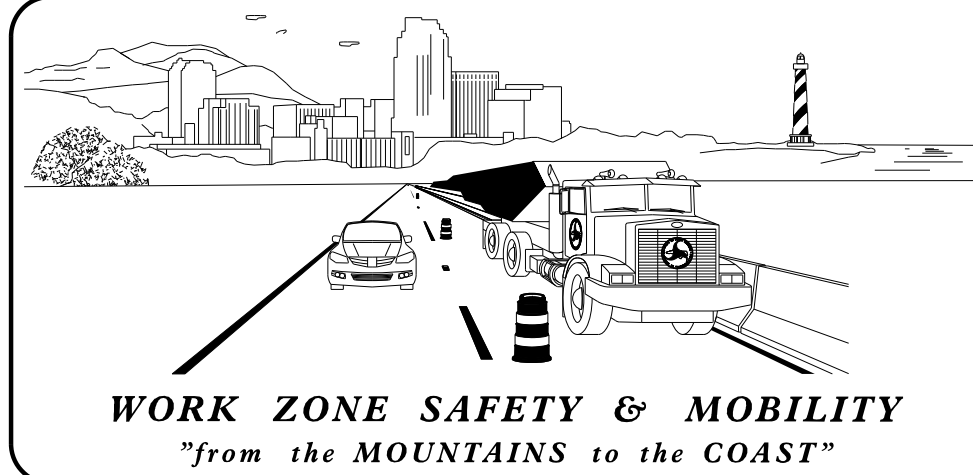


N.C.D.O.T. WORK ZONE TRAFFIC CONTROL
1561 MAIL SERVICE CENTER (MSC) RALEIGH, NC 27699-1561
750 N. GREENFIELD PARKWAY, GARNER, NC 27529 (DELIVERY)
PHONE: (919) 773-2800 FAX: (919) 771-2745

J. S. KITE, PE **EASTERN WORK ZONE TRAFFIC CONTROL ENGINEER**

DON A. PARKER, PE **TRAFFIC CONTROL PROJECT DESIGN ENGINEER**

TRAFFIC CONTROL DESIGN ENGINEER

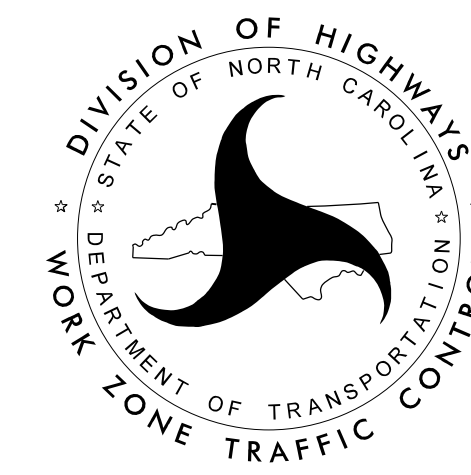

Stantec
Stantec Consulting Services Inc. Tel. 919.851.6866
801 Jones Franklin Rd-Suite 300 Fax. 919.851.7024
Raleigh, NC 27606 www.stantec.com
License No. F-0672

BETSY L. WATSON, PE
SENIOR TRANSPORTATION ENGINEER

DEAN HARRIS
SENIOR TRANSPORTATION DESIGNER

APPROVED: Betsy L. Watson
DATE: 9/14/2016

SEAL
NORTH CAROLINA PROFESSIONAL ENGINEER SEAL 29449
BETSY L. WATSON

TIP PROJECT: B-5936