


PROJECT NO.	SHEET NO.	TOTAL SHEETS
I-5892	9	

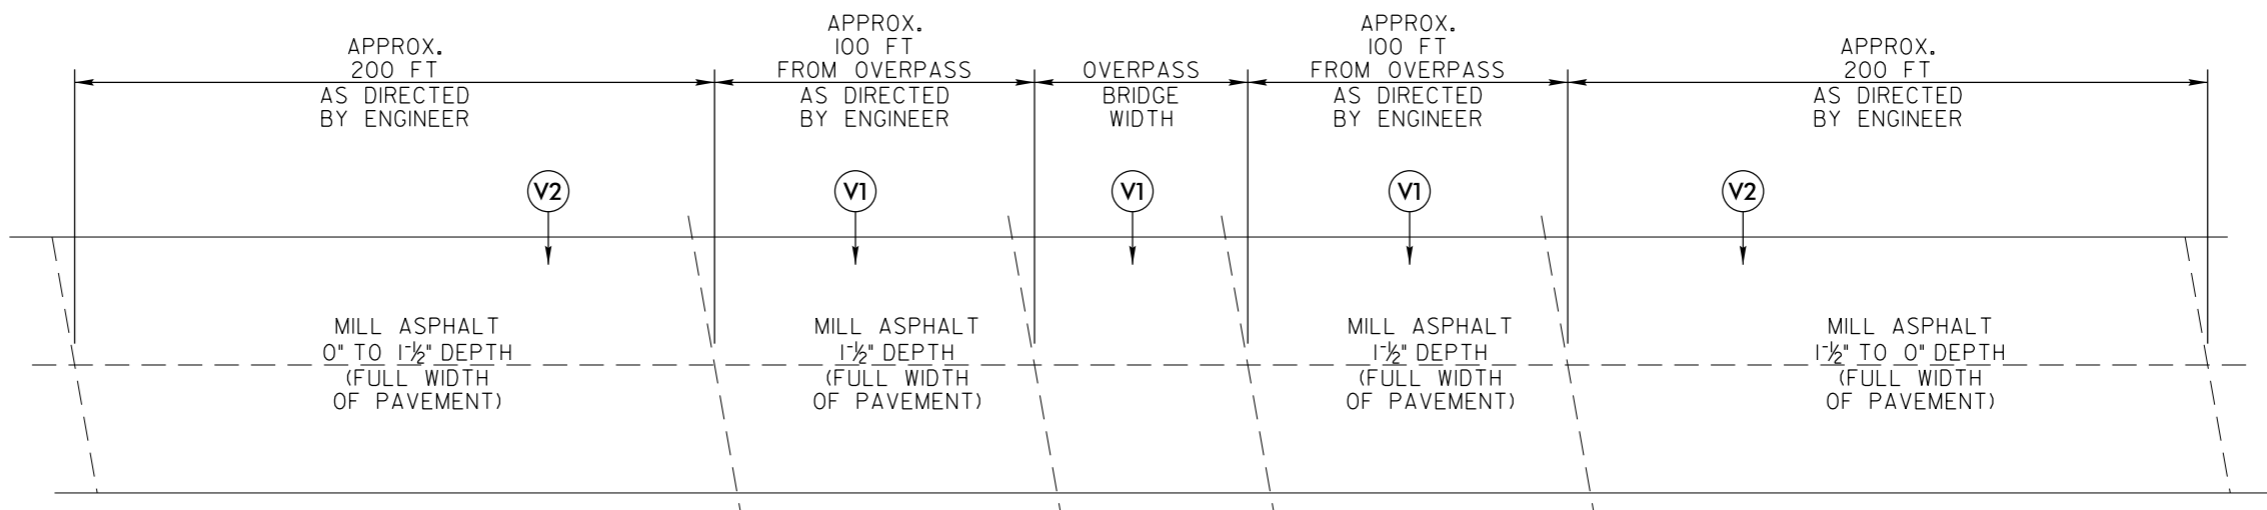

PLAN VIEW FOR
MILLING DETAIL UNDER BRIDGE OVERPASS
USE AT BRIDGE OVERPASS NO. 407

PAVEMENT SCHEDULE	
V1	MILLING ASPHALT PAVEMENT, 1-½" DEPTH
V2	MILLING ASPHALT PAVEMENT, 0" TO 1-½" DEPTH

BUNCOMBE COUNTY