


PROJECT: I-5892

CONTRACT: C203873

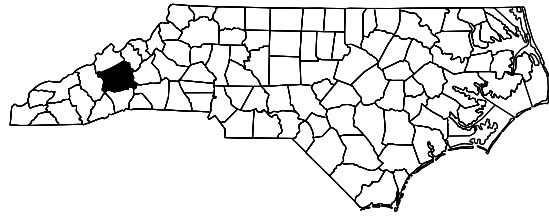

STATE OF NORTH CAROLINA
DIVISION OF HIGHWAYS


BUNCOMBE COUNTY

STATE	STATE PROJECT REFERENCE NO.	SHEET NO.	TOTAL SHEETS
N.C.	I-5892	1	
STATE PROJ. NO.	F.A. PROJ. NO.	DESCRIPTION	
46413.1.1	NHPP-0026(007)	P.E.	
46413.3.1	NHPP-0026(007)	CONST.	


LOCATION: BUNCOMBE COUNTY:

- BRIDGE #412 ON INTERSTATE 26 WEST BOUND OVER NC 197 (JUPITER ROAD)
- BRIDGE #415 ON INTERSTATE 26 EAST BOUND OVER NC 197 (JUPITER ROAD)
- BRIDGE #421 ON INTERSTATE 26 WEST BOUND OVER SR 2147 (WHITT ROAD)
- BRIDGE #422 ON INTERSTATE 26 EAST BOUND OVER SR 2147 (WHITT ROAD)
- BRIDGE #429 ON INTERSTATE 26 OVER IVY CREEK AND SR 1557 (LONG RIDGE ROAD)
- BRIDGE #827 ON INTERSTATE 26 OVER SR 2148 (OLD BURNSVILLE ROAD)

TYPE OF WORK: BRIDGE PRESERVATION - DECK REPAIR, SUBSTRUCTURE REPAIR, STRUCTURAL STEEL REPAIR, AND PAINTING OF EXISTING BRIDGE STRUCTURES.

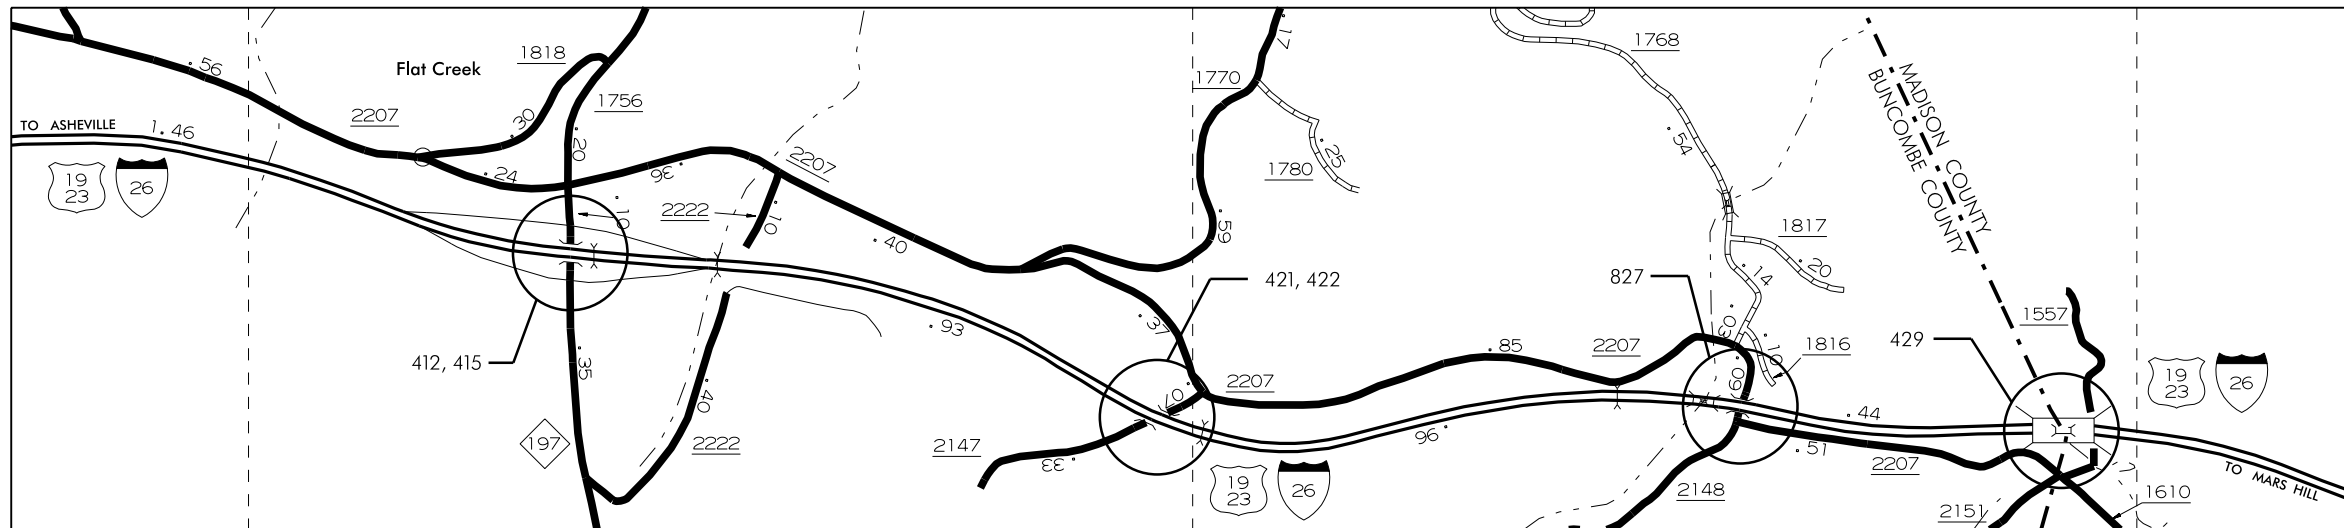

VICINITY MAP - BUNCOMBE CO.

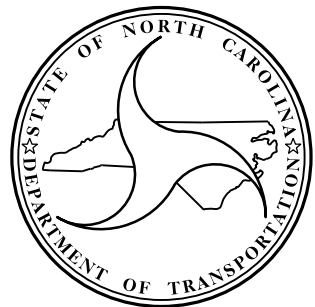

DESIGN DATA

BUNCOMBE COUNTY
 #412 ADT 2013 =14,500
 #415 ADT 2013 =14,500
 #421 ADT 2013 =12,000
 #422 ADT 2013 =12,000
 #429 ADT 2013 =23,000
 #827 ADT 2013 =23,000

PROJECT LENGTH

BUNCOMBE COUNTY
 - #412 = 0.028 MILE
 - #415 = 0.028 MILE
 - #421 = 0.031 MILE
 - #422 = 0.029 MILE
 - #429 = 0.076 MILE
 - #827 = 0.027 MILE

Prepared in the Office of:
DEPARTMENT OF TRANSPORTATION
DIVISION OF HIGHWAYS
 STRUCTURES MANAGEMENT UNIT - PRESERVATION & REPAIR GROUP
 1000 BIRCH RIDGE DR. RALEIGH, N.C. 27610

RICK NELSON, P.E.
 PROJECT ENGINEER

2012 STANDARD SPECIFICATIONS

LETTING DATE:
 MARCH 21, 2017

DocuSigned by:

John A. Yannaccone



1/27/2017

JOHN A. YANNACONE, P.E.
 PROJECT DESIGN ENGINEER