


NOTES

PROFILE INFORMATION IS TAKEN FROM THE ORIGINAL PLANS AND THE ROUTINE INSPECTION REPORT DATED 01/27/2015.
BRIDGE ORIENTATION CONFORMS TO EXISTING BRIDGE PLANS.

SCOPE OF WORK

- CLEAN AND PAINT STEEL I-BEAMS AND BEARINGS.
- EPOXY INJECTION OF CONCRETE CRACKS.
- PERFORM SHOTCRETE REPAIRS IN PREPARED AREAS.
- REMOVE ASPHALT WEARING SURFACE AND PARTIALLY REMOVE BRIDGE DECK CONCRETE BY SCARIFICATION AND HYDRO-DEMOLITION METHODS.
- OVERLAY PREPARED BRIDGE DECK WITH LATEX MODIFIED CONCRETE-VERY EARLY STRENGTH.
- GROOVE LATEX MODIFIED CONCRETE BRIDGE DECK.

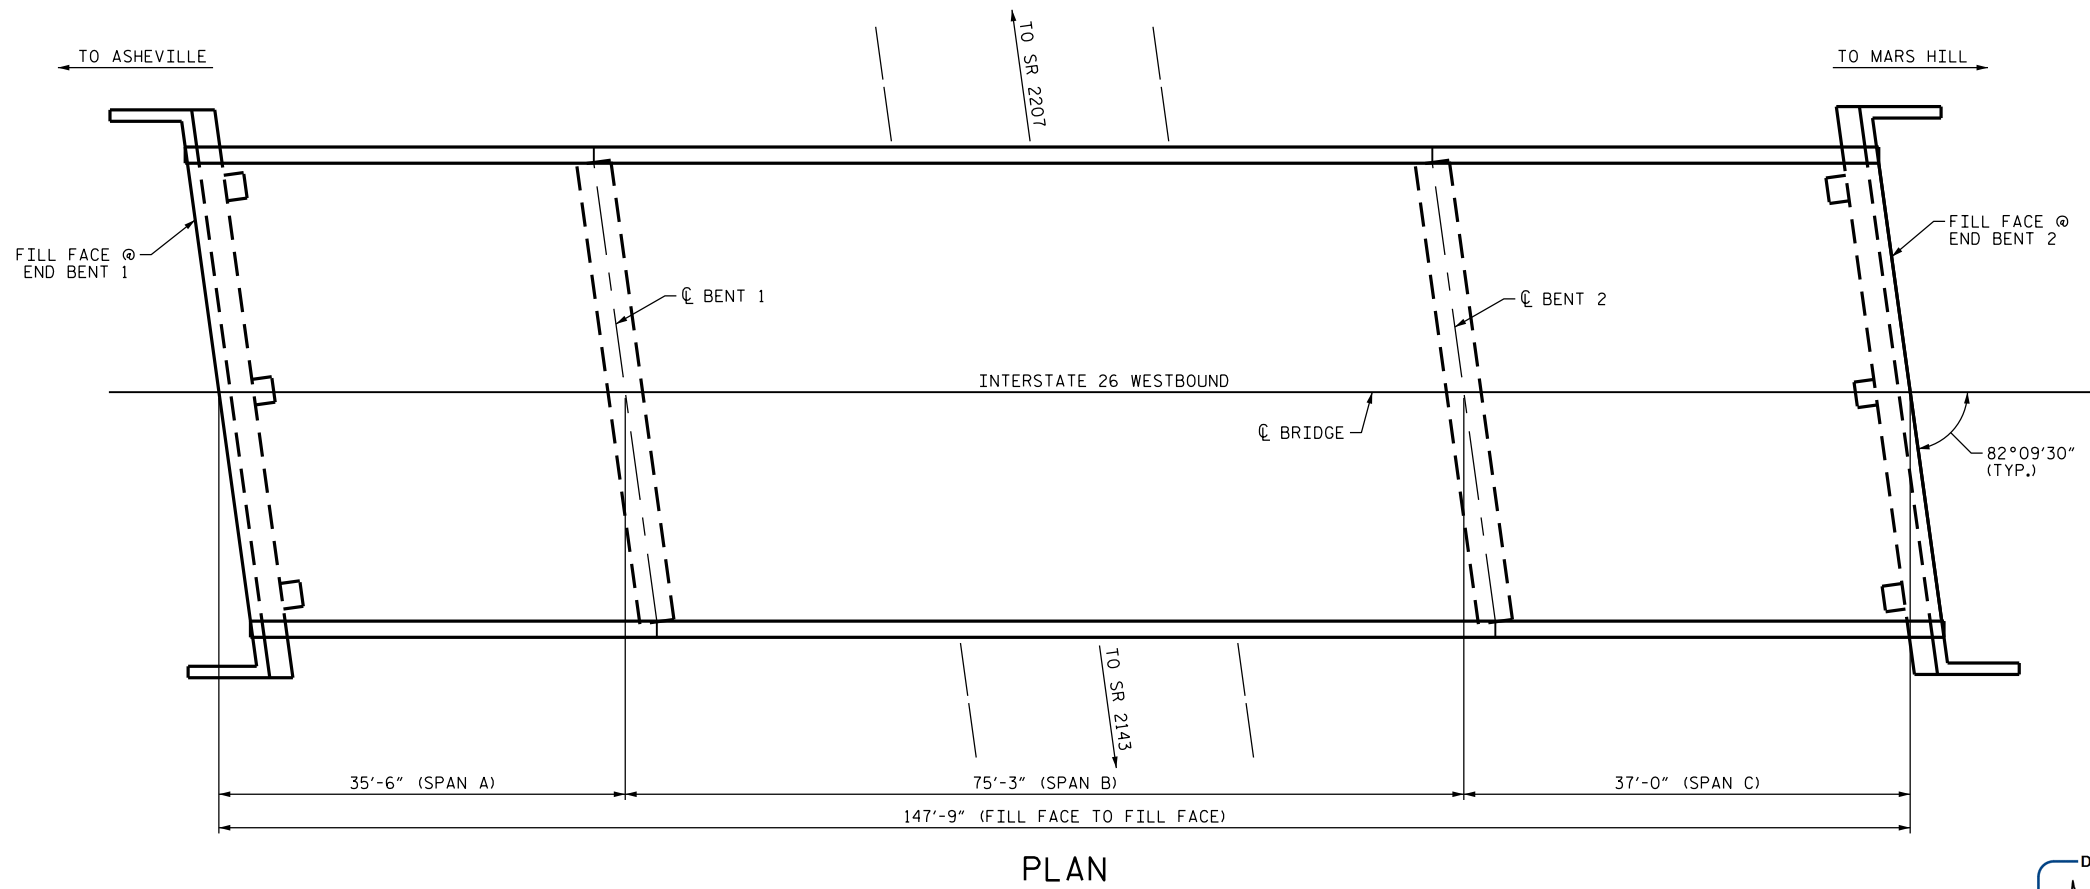

PROJECT NO. I-5892
BUNCOMBE COUNTY
BRIDGE NO. 412

SHEET 1 OF 2

STATE OF NORTH CAROLINA
DEPARTMENT OF TRANSPORTATION
RALEIGH

GENERAL DRAWING
FOR BRIDGE ON I-26 WBL
OVER NC 197
(JUPITER ROAD)

DocuSigned by:
John A. Yannaccone
7BC...
NORTH CAROLINA
PROFESSIONAL
SEAL
32492
ENGINEER
JOHN A. YANNACCONI

1/21/2017

I HEREBY CERTIFY THAT THIS STRUCTURE WAS REHABILITATED
ACCORDING TO THESE PLANS OR AS NOTED HEREIN.

RESIDENT ENGINEER DATE

DRAWN BY : R.L. PUTEK DATE : 05/16
CHECKED BY : S. WANCE DATE : 06/16

DOCUMENT NOT CONSIDERED
FINAL UNLESS ALL
SIGNATURES COMPLETED

REVISIONS						SHEET NO.
NO.	BY:	DATE:	NO.	BY:	DATE:	
1			3			S-2
2			4			TOTAL SHEETS 68