


**NOTES**  
 PROFILE INFORMATION IS TAKEN FROM THE ORIGINAL PLANS AND THE ROUTINE INSPECTION REPORT DATED 01/27/2015.  
 BRIDGE ORIENTATION CONFORMS TO EXISTING BRIDGE PLANS.

**SCOPE OF WORK**

- CLEAN AND PAINT STEEL I-BEAMS AND BEARINGS.
- EPOXY INJECTION OF CONCRETE CRACKS.
- PERFORM SHOTCRETE REPAIRS IN PREPARED AREAS.
- REMOVE ASPHALT WEARING SURFACE AND PARTIALLY REMOVE BRIDGE DECK CONCRETE BY SCARIFICATION AND HYDRO-DEMOLITION METHODS.
- OVERLAY PREPARED BRIDGE DECK WITH LATEX MODIFIED CONCRETE-VERY EARLY STRENGTH.
- GROOVE LATEX MODIFIED CONCRETE BRIDGE DECK.

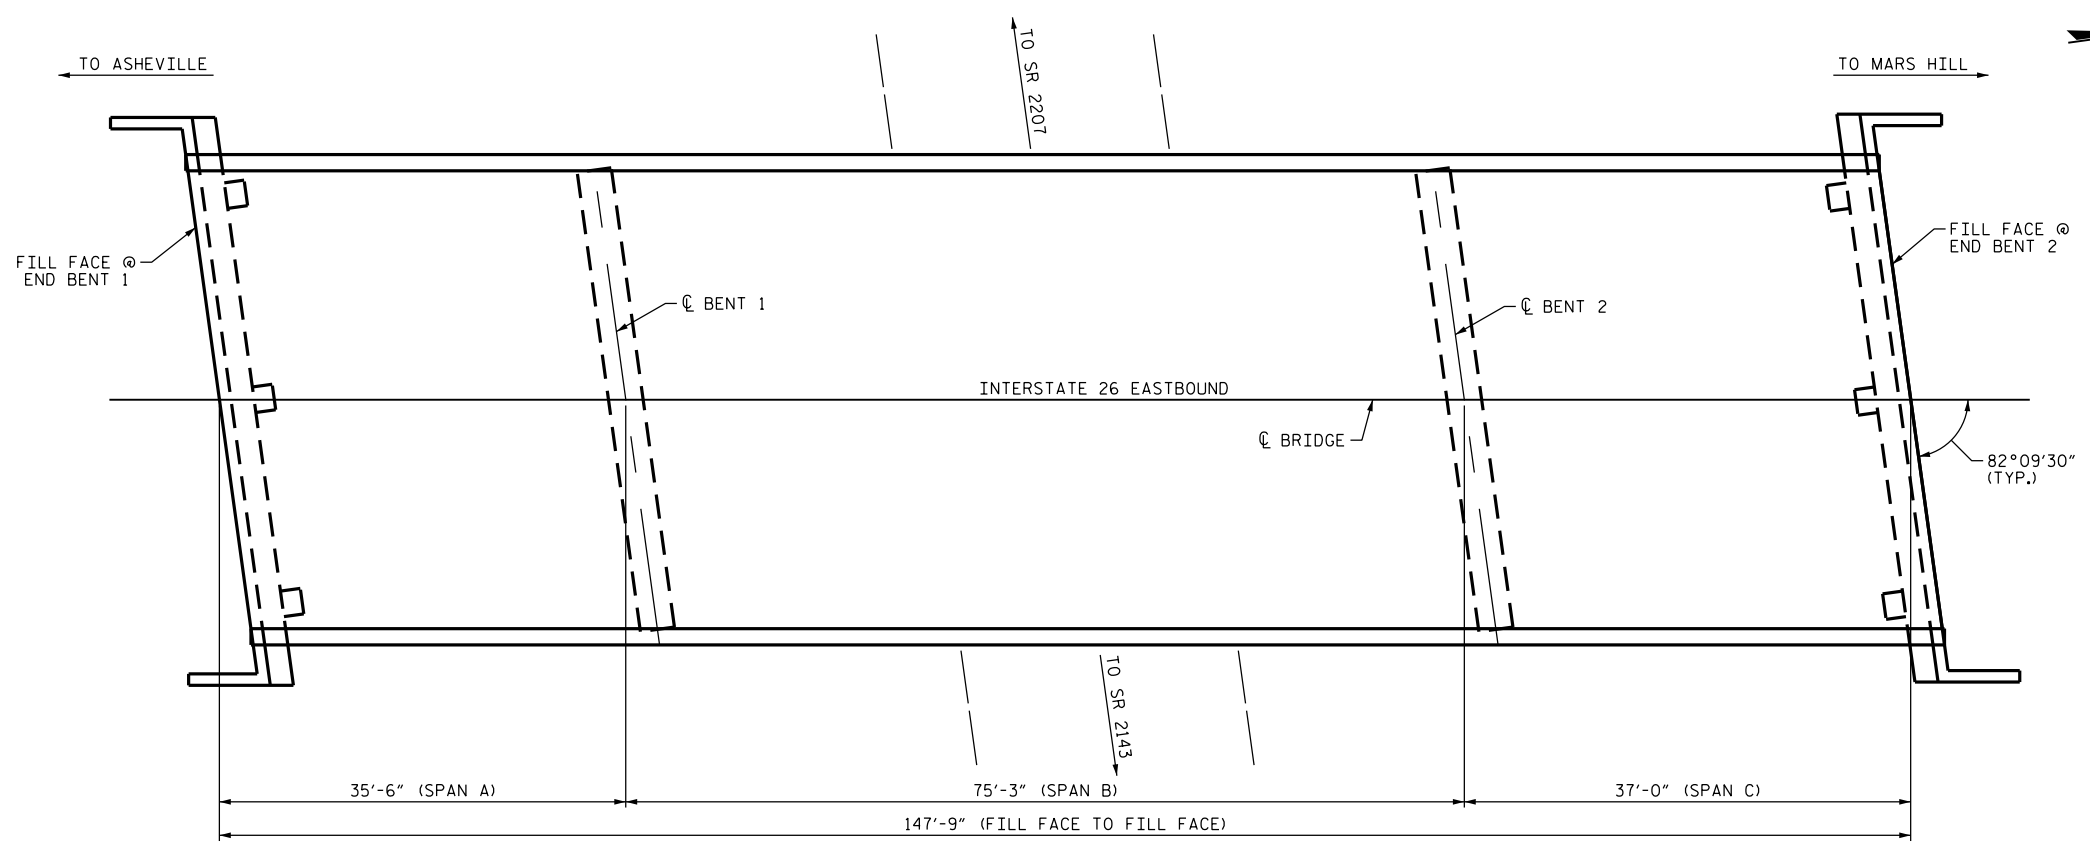

**PLAN**

I HEREBY CERTIFY THAT THIS STRUCTURE WAS REHABILITATED ACCORDING TO THESE PLANS OR AS NOTED HEREIN.  
 \_\_\_\_\_  
 RESIDENT ENGINEER DATE

DocuSigned by:  
*John A. Yannaccone*  
 SEAL 32492  
 JOHN A. YANNACCONE  
 1/21/2017

PROJECT NO. I-5892  
BUNCOMBE COUNTY  
 BRIDGE NO. 415  
 SHEET 1 OF 2

STATE OF NORTH CAROLINA  
 DEPARTMENT OF TRANSPORTATION  
 RALEIGH  
**GENERAL DRAWING  
 FOR BRIDGE ON I-26 EBL  
 OVER NC 197  
 (JUPITER ROAD)**

DRAWN BY : R.L. PUTEK DATE : 05/16  
 CHECKED BY : S. WANCE DATE : 10/16

REVISIONS						SHEET NO.
NO.	BY:	DATE:	NO.	BY:	DATE:	S-8
1			3			TOTAL SHEETS
2			4			68