


**NOTES**  
 PROFILE INFORMATION IS TAKEN FROM THE ORIGINAL PLANS AND THE ROUTINE INSPECTION REPORT DATED 01/28/2015.  
 BRIDGE ORIENTATION CONFORMS TO EXISTING BRIDGE PLANS.

- SCOPE OF WORK**
- CLEAN, PAINT AND REPAIR STEEL I-BEAMS AND BEARINGS.
  - EPOXY INJECTION OF CONCRETE CRACKS.
  - CLEAN AND REPAIR REBAR IN CONCRETE REPAIR AREAS.
  - PERFORM SHOTCRETE AND CONCRETE REPAIRS IN PREPARED AREAS.
  - PARTIALLY REMOVE ASPHALT WEARING SURFACE AND BRIDGE DECK CONCRETE BY SCARIFICATION AND HYDRO-DEMOLITION METHODS.
  - DEMOLISH EXISTING BRIDGE DECK JOINTS.
  - OVERLAY PREPARED BRIDGE DECK WITH LATEX MODIFIED CONCRETE-VERY EARLY STRENGTH.
  - RECONSTRUCT BRIDGE JOINTS AND INSTALL JOINT SEALS.
  - GROOVE LATEX MODIFIED CONCRETE BRIDGE DECK.
  - REMOVE DEBRIS FROM TOP OF BENT CAPS AND APPLY EPOXY COATING.

**SECTION ALONG C ROADWAY**

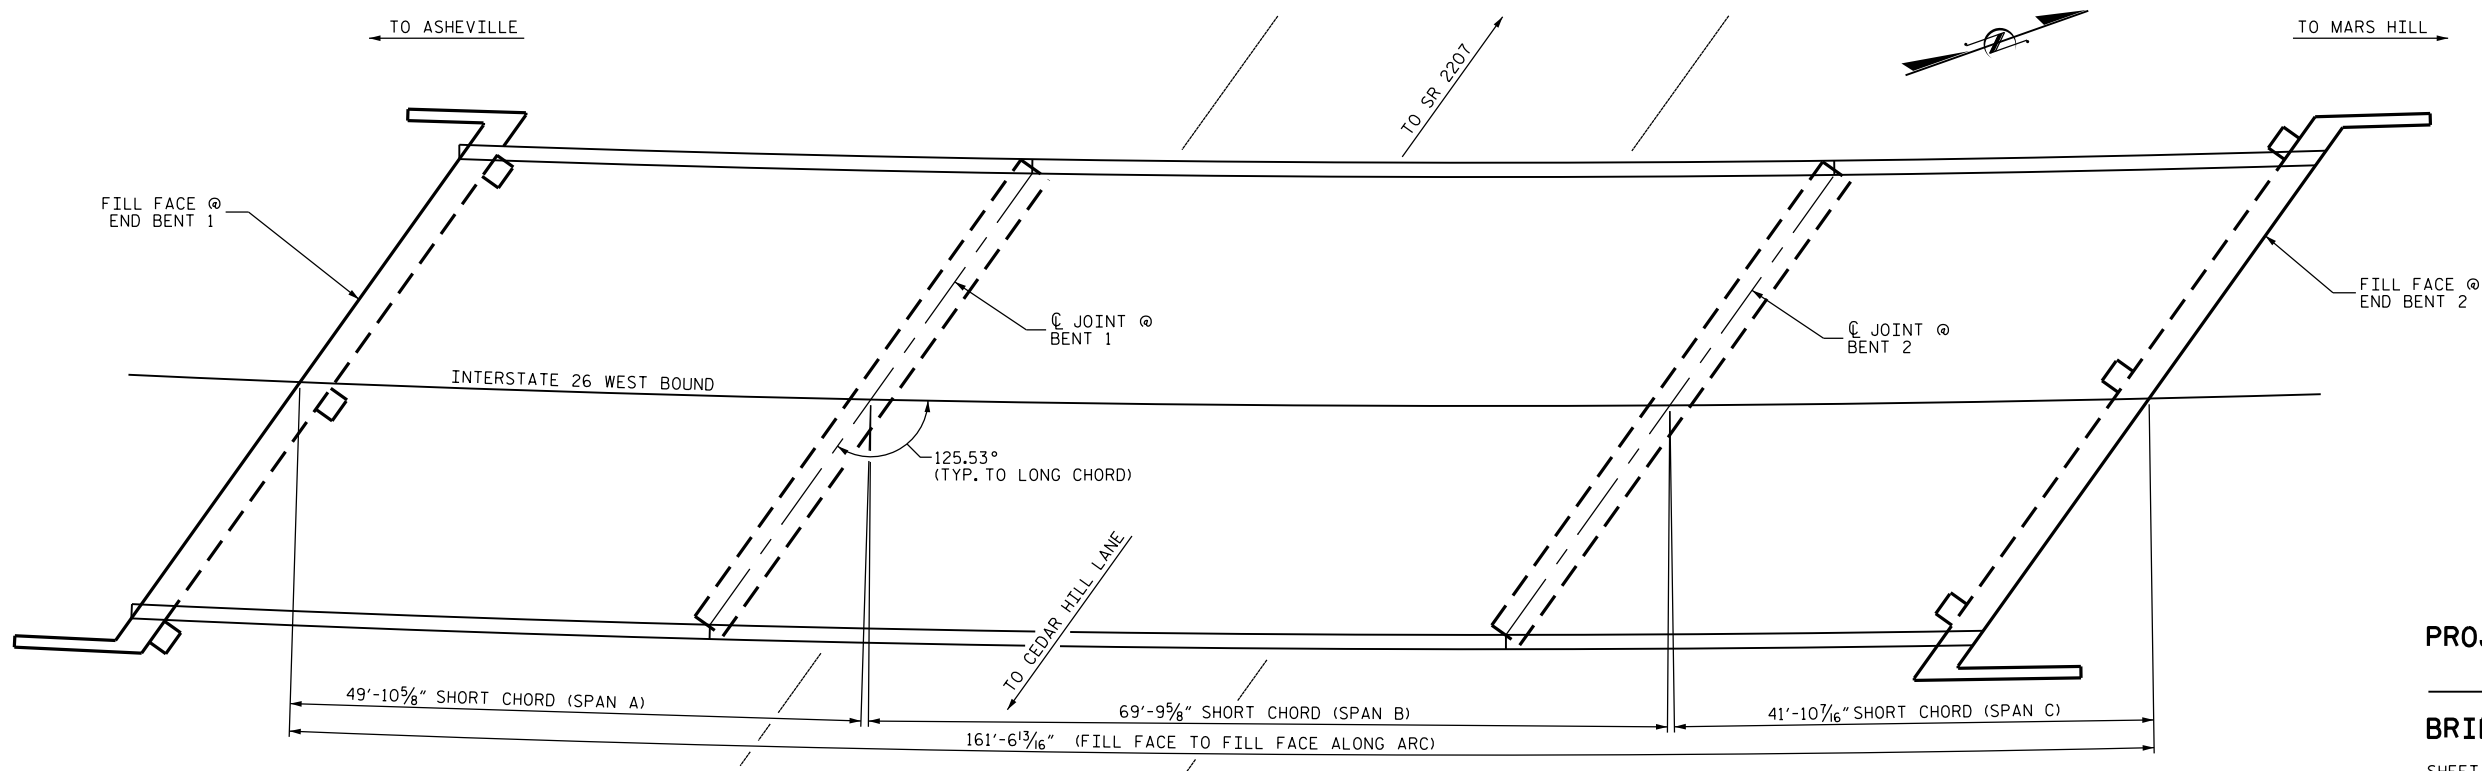

**PLAN**

PROJECT NO. I-5892  
BUNCOMBE COUNTY  
 BRIDGE NO. 421  
 SHEET 1 OF 2

I HEREBY CERTIFY THAT THIS STRUCTURE WAS REHABILITATED ACCORDING TO THESE PLANS OR AS NOTED HEREIN.  
 \_\_\_\_\_  
 RESIDENT ENGINEER DATE

DocuSigned by:  
*John A. Yannaccone*  
 7BC30E0E-8E8E-4000-9000-000000000000  
 NORTH CAROLINA PROFESSIONAL ENGINEER SEAL 32492  
 JOHN A. YANNACCONE  
 1/21/2017

STATE OF NORTH CAROLINA  
 DEPARTMENT OF TRANSPORTATION  
 RALEIGH  
**GENERAL DRAWING  
 FOR BRIDGE ON I-26  
 OVER SR 2147  
 (WHITT ROAD)**

DRAWN BY : R.L. PUTEK DATE : 05/16  
 CHECKED BY : S. WANCE DATE : 08/16

REVISIONS						SHEET NO.
NO.	BY:	DATE:	NO.	BY:	DATE:	S-14
1			3			TOTAL SHEETS
2			4			68