


NOTES
 PROFILE INFORMATION IS TAKEN FROM THE ORIGINAL PLANS AND THE ROUTINE INSPECTION REPORT DATED 01/28/2015.
 BRIDGE ORIENTATION CONFORMS TO EXISTING BRIDGE PLANS.

- SCOPE OF WORK**
- CLEAN, PAINT AND REPAIR STEEL I-BEAMS AND BEARINGS.
 - EPOXY INJECTION OF CONCRETE CRACKS.
 - CLEAN AND REPAIR REBAR IN CONCRETE REPAIR AREAS.
 - PERFORM SHOTCRETE AND CONCRETE REPAIRS IN PREPARED AREAS.
 - REMOVE DEBRIS FROM TOP OF BENT CAPS AND APPLY EPOXY COATING.

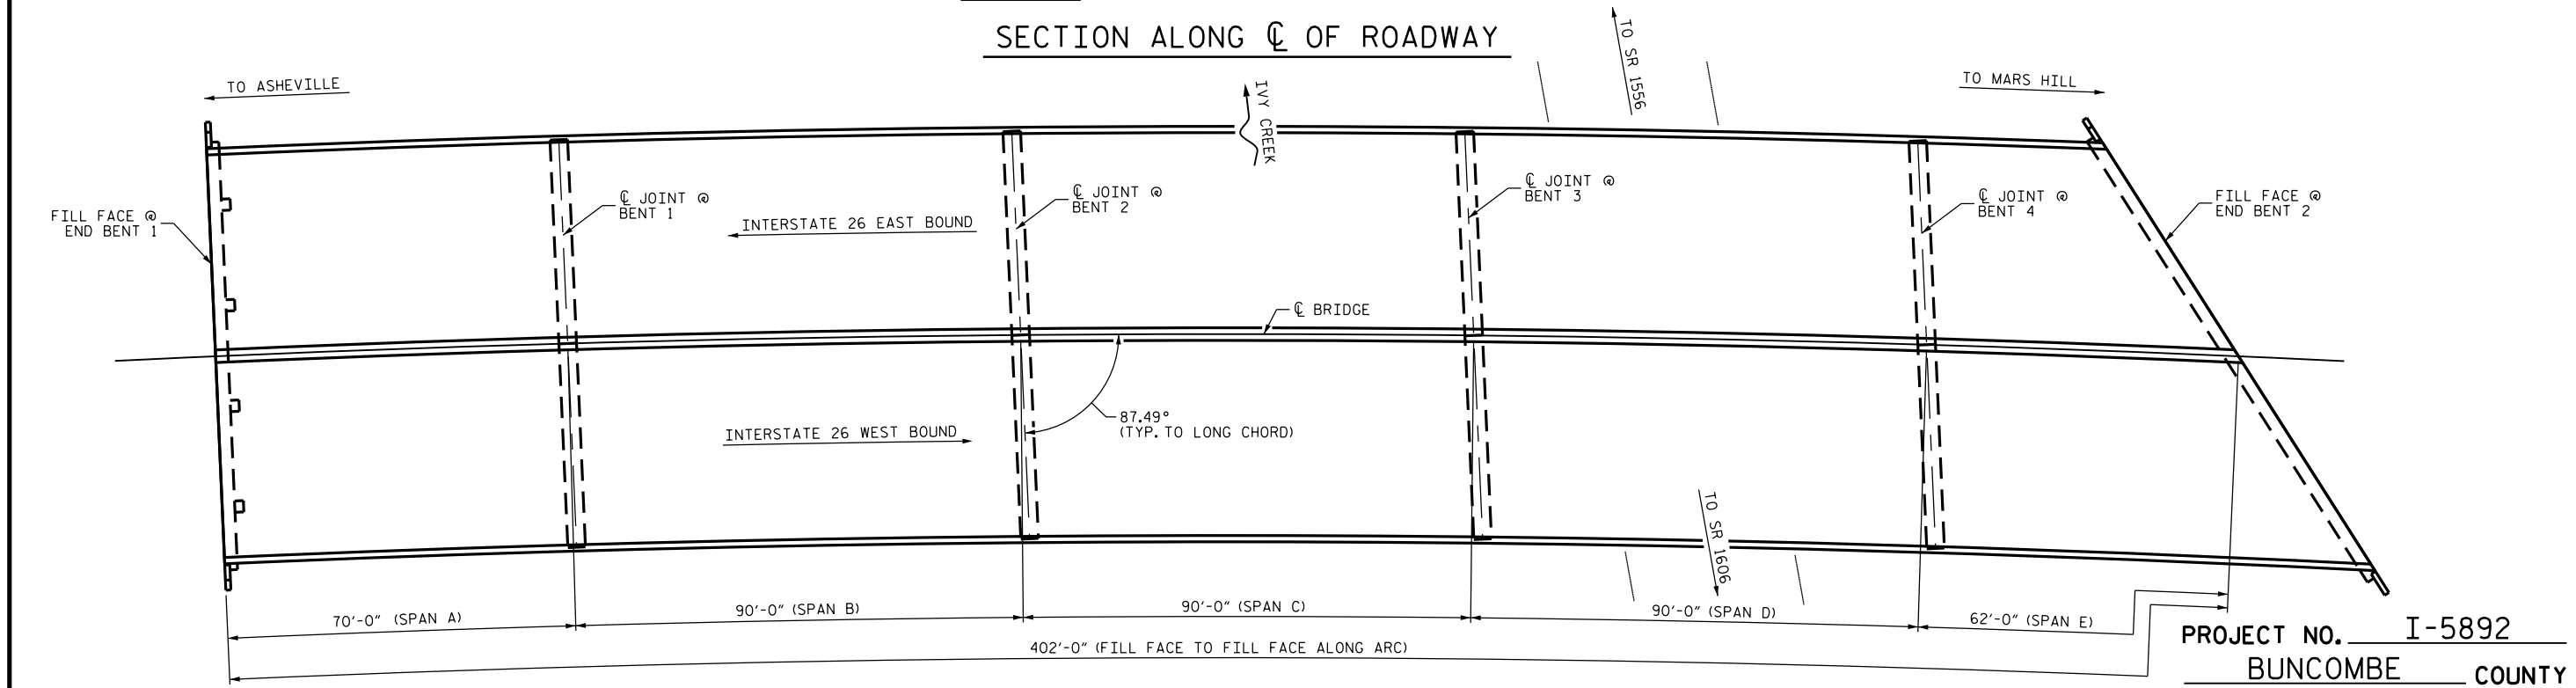

PLAN

PROJECT NO. I-5892
 BUNCOMBE COUNTY
 BRIDGE NO. 429

SHEET 1 OF 2

DocuSigned by:
John A. Yannaccone
 7BC...
 SEAL
 32492
 PROFESSIONAL ENGINEER
 JOHN A. YANNAKONE
 1/21/2017

STATE OF NORTH CAROLINA
 DEPARTMENT OF TRANSPORTATION
 RALEIGH
**GENERAL DRAWING
 FOR BRIDGE ON I-26
 OVER IVY CREEK
 AND SR 1557
 (LONG RIDGE ROAD)**

I HEREBY CERTIFY THAT THIS STRUCTURE WAS REHABILITATED ACCORDING TO THESE PLANS OR AS NOTED HEREIN.

 RESIDENT ENGINEER DATE

DRAWN BY : R. PUTEK DATE : 10/15
 CHECKED BY : S. WANCE DATE : 10/16

REVISIONS						SHEET NO.
NO.	BY:	DATE:	NO.	BY:	DATE:	S-40
1			3			TOTAL SHEETS
2			4			68