

AS-BUILT REPAIR QUANTITY TABLE

REPAIRS BENT 4	QUANTITIES			
	ESTIMATE		ACTUAL	
SHOTCRETE REPAIRS	AREA SF	VOLUME CF	AREA SF	VOLUME CF
CAP	248.5	155.3 *		
COLUMN AND STRUTS	476.1	297.6 *		
CONCRETE REPAIRS	AREA SF	VOLUME CF	AREA SF	VOLUME CF
CAP	87.8	54.9 *		
COLUMN AND STRUTS	0.0	0.0		
EPOXY RESIN INJECTION	LN. FT		LN. FT	
CAP	0.0			
COLUMN AND STRUTS	0.0			
EPOXY COATING	SO. FT		SO. FT	
TOP OF BENT CAP	283			



VALUES IN CHART REPRESENT ESTIMATED REPAIR TOTALS AFTER REMOVAL OF UNSOUND CONCRETE, MINIMUM OF 1" BEHIND REBAR AND MINIMUM 2" CLEARANCE TO SAWCUT. SEE REPAIR DETAILS.

NOTES:
 REPAIR LOCATIONS AND ESTIMATE OF QUANTITIES ARE GIVEN WITH THE BEST INFORMATION AVAILABLE. IF ADDITIONAL REPAIRS NOT SHOWN ON THE DRAWINGS ARE DEEMED NECESSARY BY THE ENGINEER, THE ENGINEER SHALL NOTE ON THE DRAWINGS THE APPROXIMATE LOCATION AND DESCRIPTION OF THE REPAIRS AND ADJUST THE ACTUAL QUANTITIES ENTERED INTO THE REPAIR QUANTITY TABLE.

FOR REPAIRS, SEE "TYPICAL CAP AND COLUMN REPAIR DETAILS" SHEET.
 CLEAN AND REMOVE DEBRIS FROM THE TOP OF THE CAP AND APPLY EPOXY PROTECTIVE COATING. EPOXY COATING SHALL BE APPLIED TO THE TOP FACE OF THE CAP. THE CONTRACTOR SHALL NOT COAT THE THE AREA OF THE CAP BENEATH THE MASONRY PLATES.


FOR EPOXY COATING, SEE SPECIAL PROVISION.
 FOR COLUMN SIDE VIEWS, SEE SHEET 3 OF 3.

* QUANTITY HAS BEEN INCREASED DUE TO THE POTENTIAL FOR FURTHER DETERIORATION SINCE THE FIELD INSPECTION BY STRUCTURES MANAGEMENT UNIT.

 DAMAGED AREA
 EPOXY RESIN INJECTION

PROJECT NO. I-5892
BUNCOMBE COUNTY
 BRIDGE NO. 429


SHEET 1 OF 3

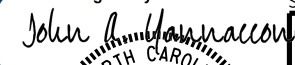DocuSigned by:

 JOHN A. YANNACCONI
 PROFESSIONAL ENGINEER
 SEAL 32492
 1/21/2017

STATE OF NORTH CAROLINA
 DEPARTMENT OF TRANSPORTATION
 RALEIGH
**BENT 4
 SPAN D FACE**


REVISIONS						SHEET NO.
NO.	BY:	DATE:	NO.	BY:	DATE:	S-57
1			3			TOTAL SHEETS
2			4			68

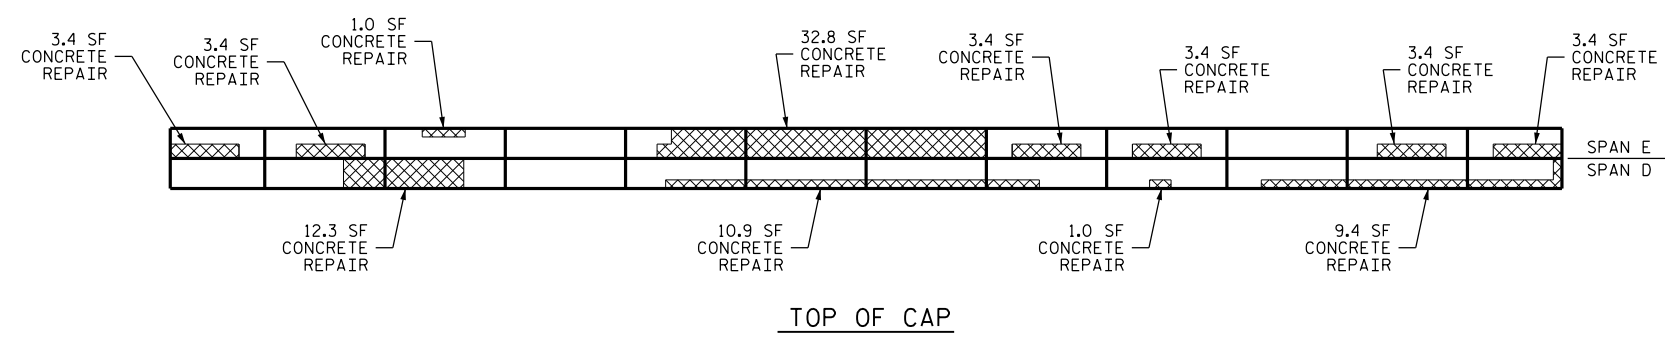DOCUMENT NOT CONSIDERED FINAL UNLESS ALL SIGNATURES COMPLETED




SPAN E | SPAN D

PP ← → OO RR ← → SS

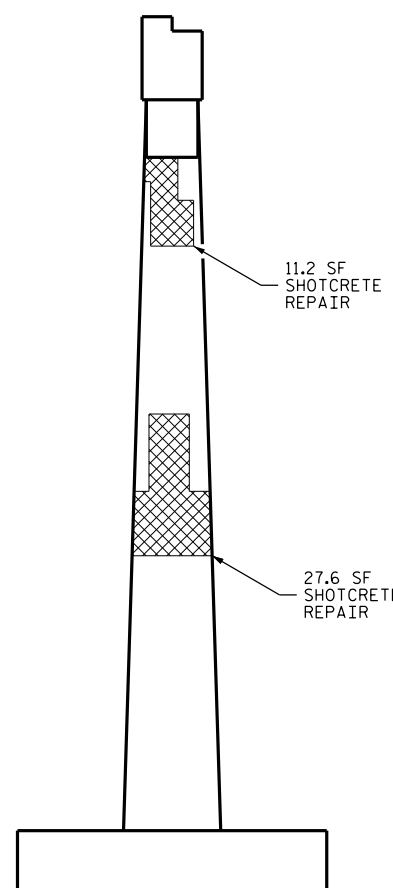

END VIEW

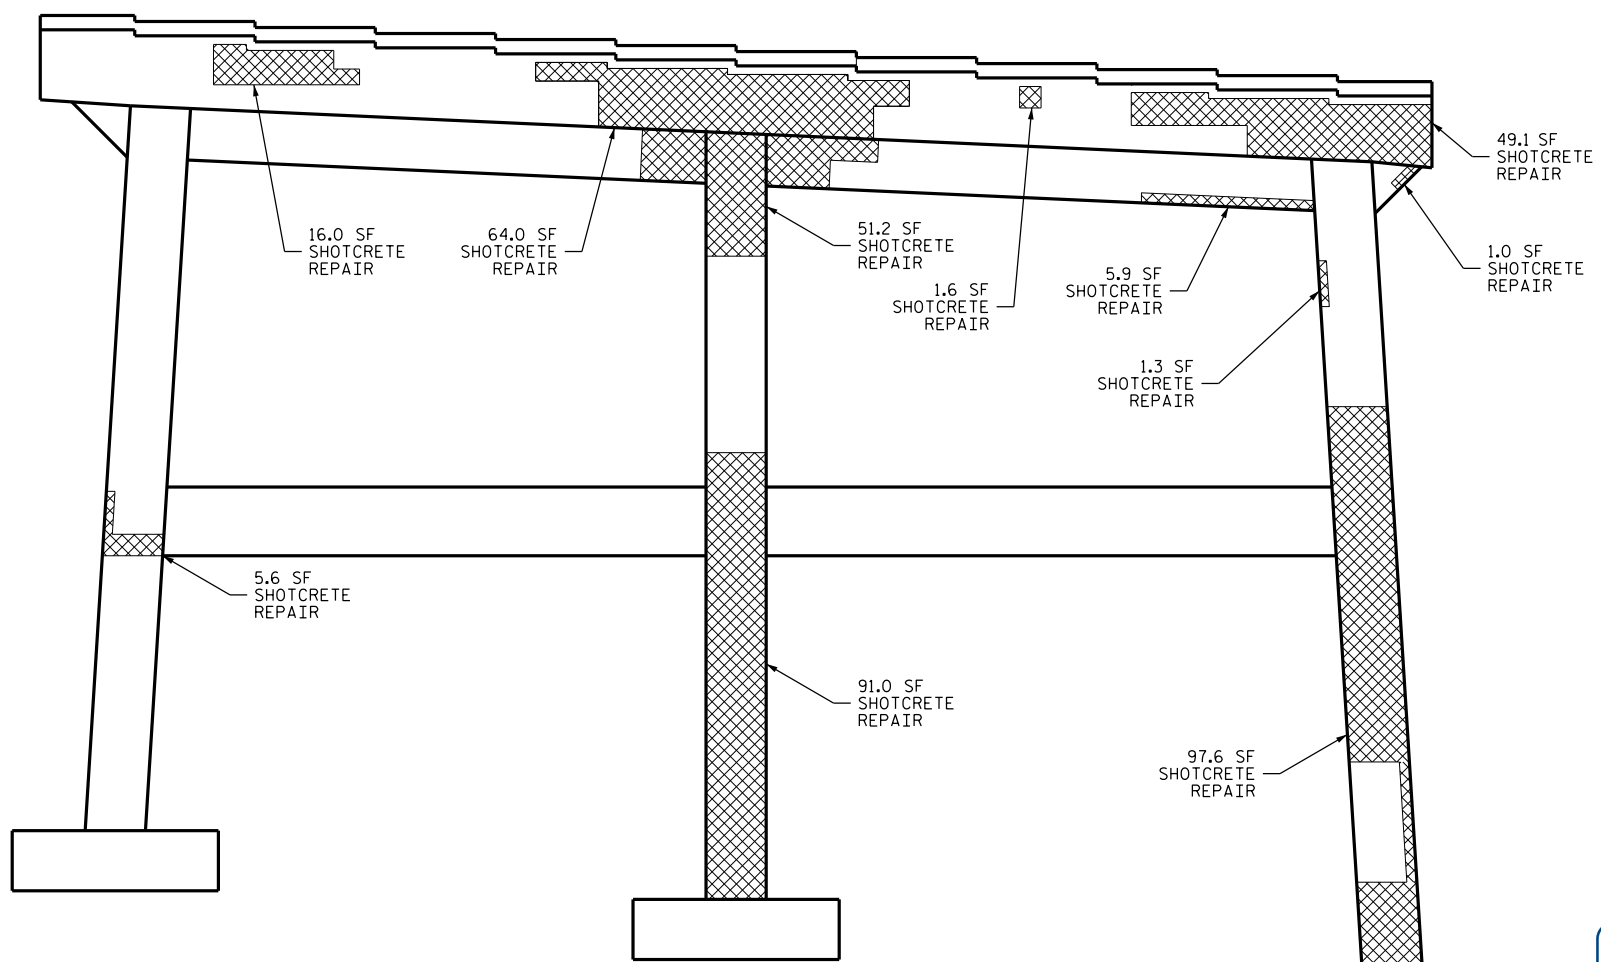

PP ← → OO RR ← → SS

ELEVATION
(SPAN D FACE)

BENT 4

DRAWN BY : R.L. PUTEK DATE : 06/16
 CHECKED BY : S. WANCE DATE : 11/16