





SIDE VIEW
NORTH FACE

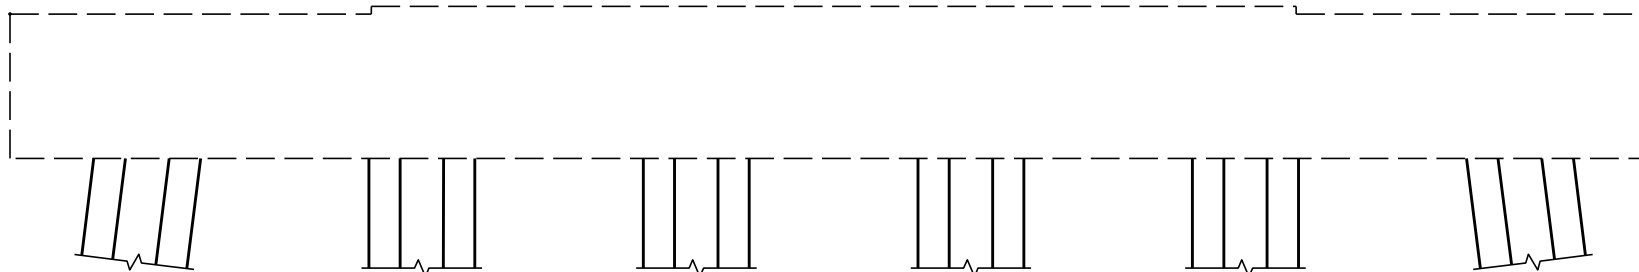

ELEVATION
WEST FACE



SIDE VIEW
SOUTH FACE

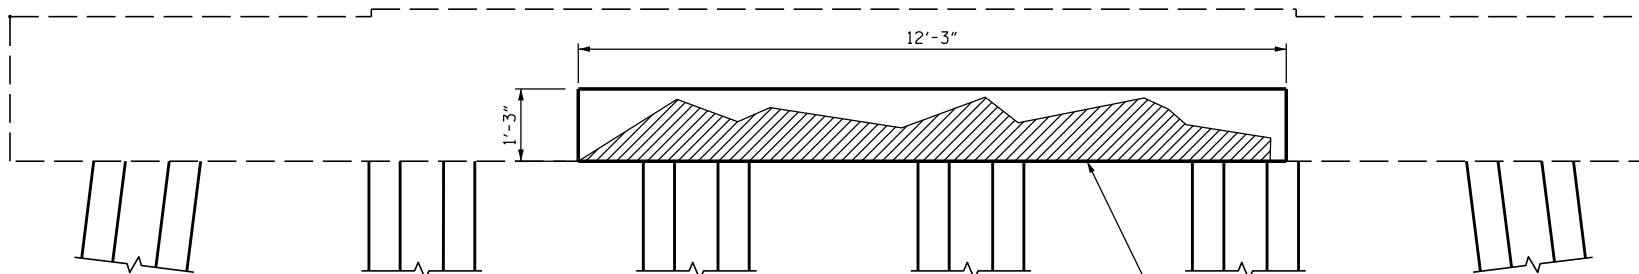

ELEVATION
EAST FACE

ANTICIPATE CAP
UNDERSIDE REPAIRS



PROPOSED REPAIR AREAS



SUBSTRUCTURE SPALL/DELAMINATION

DRAWN BY : T. S. CHILDRESS DATE : 07-16
 CHECKED BY : S. L. CULLUM DATE : 07-16
 DESIGN ENGINEER OF RECORD: S. L. CULLUM DATE : 07-16

*****SYSTEM*****
 *****SDGN*****
 *****USERNAME*****

DocuSigned by:
 Samuel Cullum
 19C97095C75A467...



PROJECT NO. B-5937
 CURRITUCK/DARE COUNTY
 STATION: BRIDGE NO. 16

STATE OF NORTH CAROLINA DEPARTMENT OF TRANSPORTATION RALEIGH						SHEET NO.
SUBSTRUCTURE CONC. REPAIR - BENT 211						S-230
REVISIONS						TOTAL SHEETS
NO.	BY:	DATE:	NO.	BY:	DATE:	
1			3			
2			4			

DOCUMENT NOT CONSIDERED
 FINAL UNLESS ALL
 SIGNATURES COMPLETED