


PROJECT REFERENCE NO.	SHEET NO.
2017CPT.09.30.10341 2017CPT.09.31.20341	1

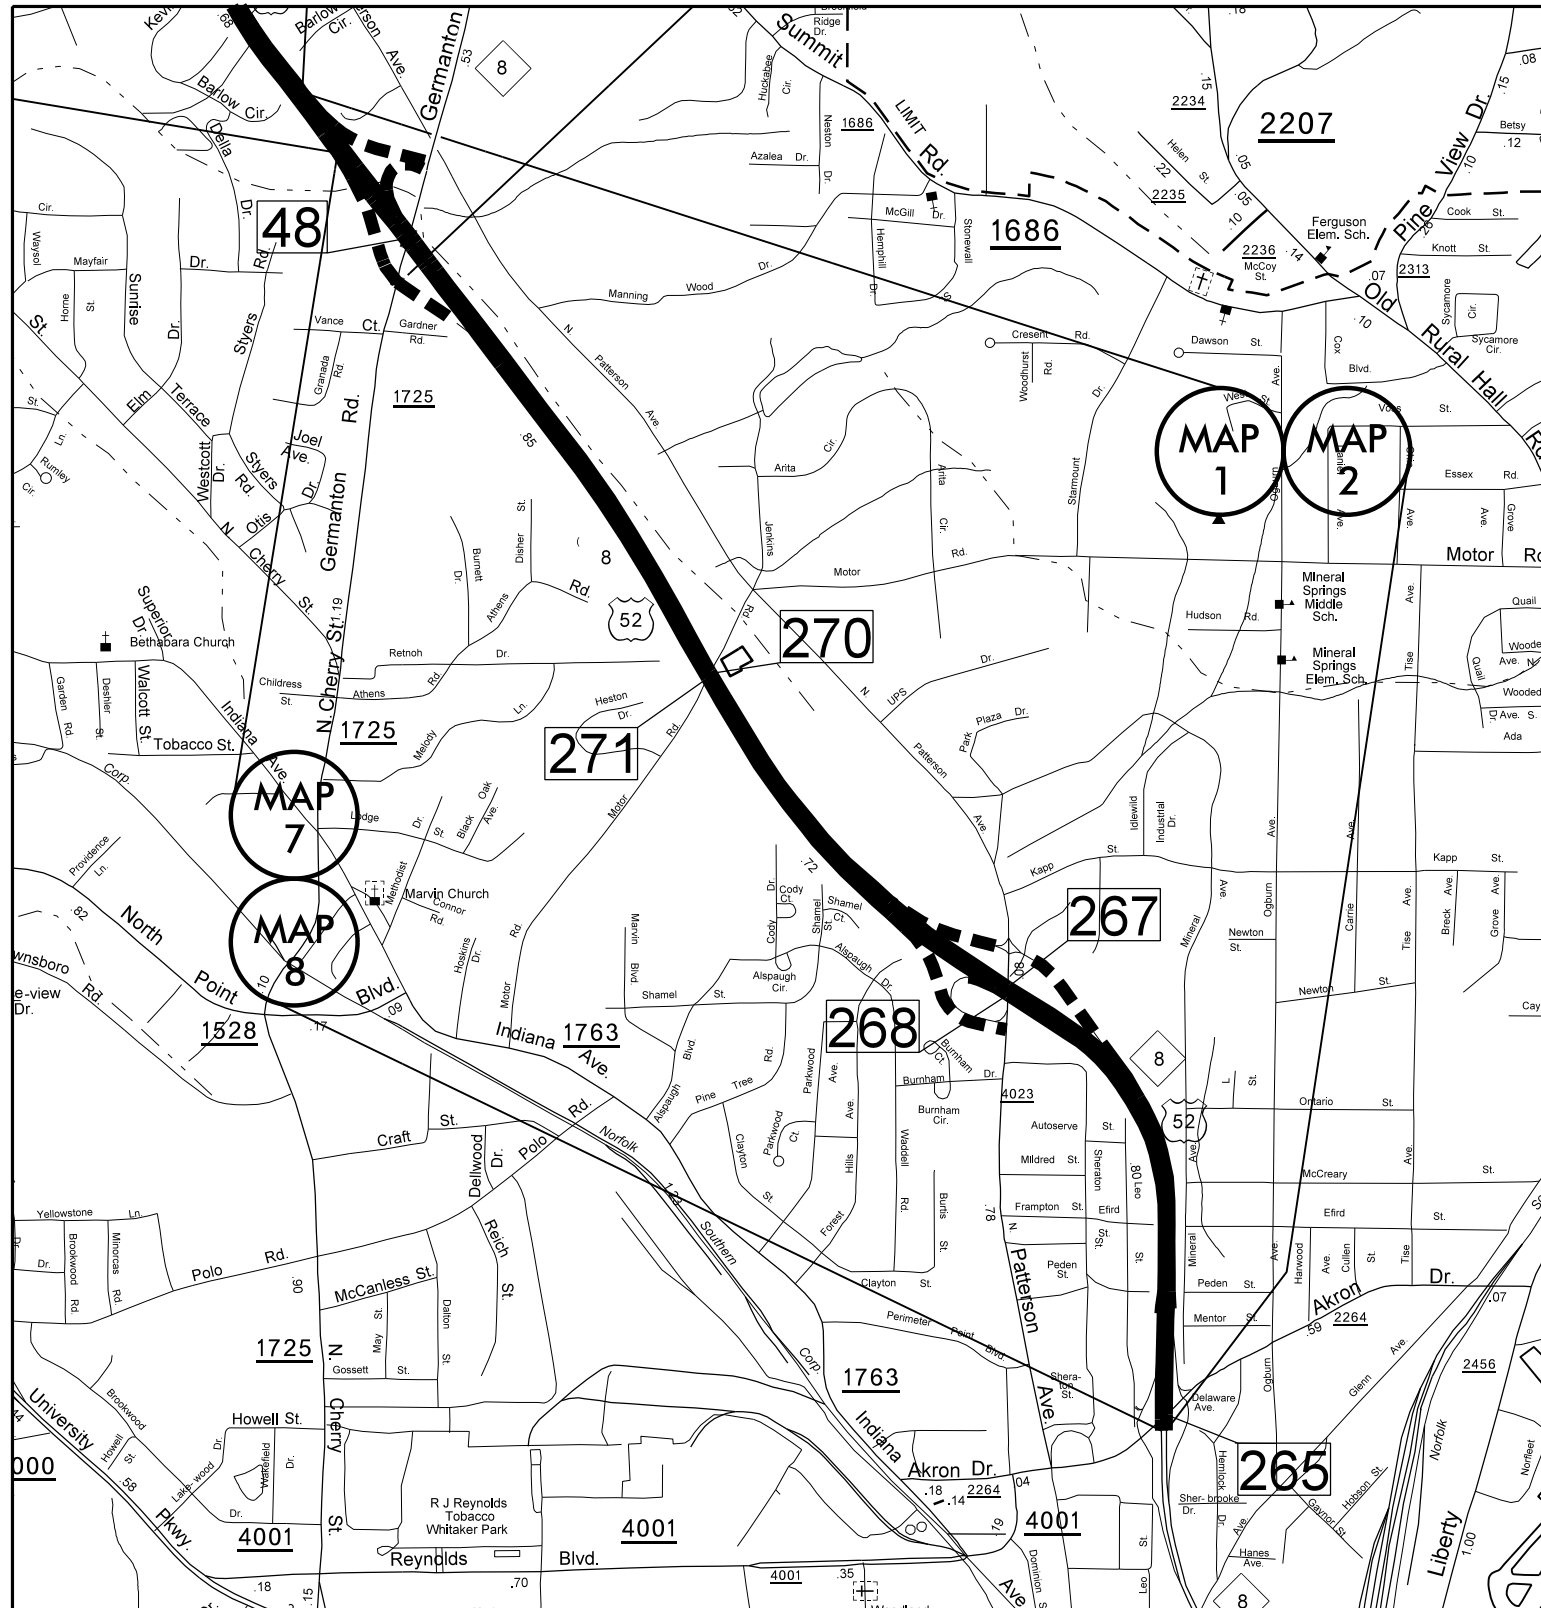

NOTE:
ON ALL CONCRETE RAMPS WITH SHOULDER REBUILD REMOVE AND REPLACE EDGE LINES BOTH SIDES OF RAMP.

ALL WORK ON THESE MAPS TO BE NIGHT TIME ONLY 8 P.M. TO 6 A.M., Monday-Sunday.

MAP 1
US 52/NC 8 North Bound
Fine Mill and Replace with Ultra-thin Bonded Wearing Course

MAP 2 US 52 North Bound-Shoulder/Ramp
Shoulder Rebuild
Mill 6" depth rebuild with
4½" B25.0B,
1½" S9.5B

MAP 7
US 52/NC 8 South Bound
Fine Mill and Replace with Ultra-thin Bonded Wearing Course

MAP 8 US 52 South Bound-Shoulder/Ramp
Shoulder Rebuild
Mill 6" depth rebuild with
4½" B25.0B,
1½" S9.5B

FORSYTH COUNTY
NORTH CAROLINA