


PROJECT REFERENCE NO.	SHEET NO.
2017CPT.09.30.10341 2017CPT.09.31.20341	2

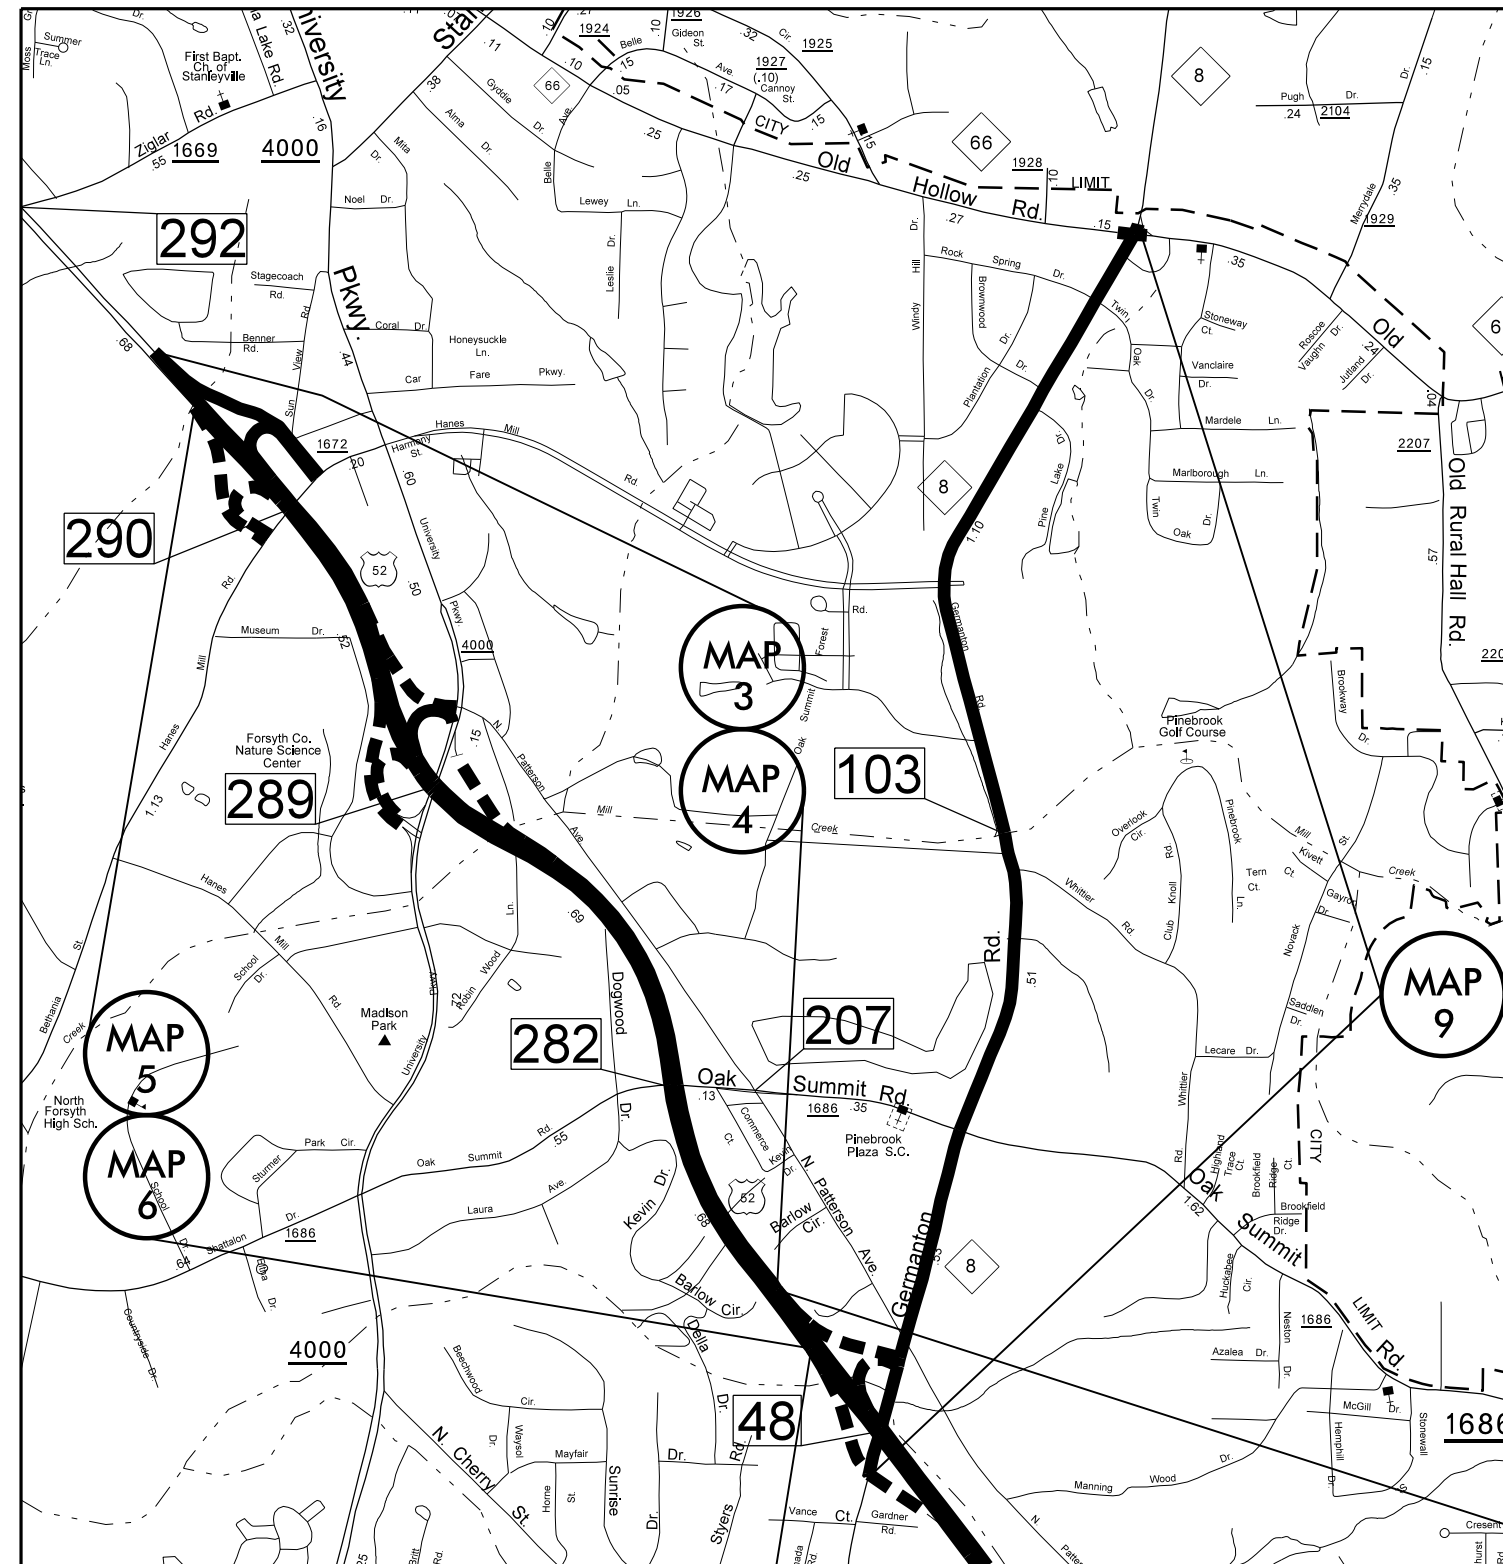

**NOTE:**  
ON ALL CONCRETE RAMPS WITH SHOULDER REBUILD REMOVE AND REPLACE EDGE LINES BOTH SIDES OF RAMP.

ALL WORK ON THESE MAPS TO BE NIGHT TIME ONLY 8 P.M. TO 6 A.M., Monday-Sunday.

**MAP 3**  
US 52/NC 8 North Bound  
Fine Mill and Replace with Ultra-thin Bonded Wearing Course

**MAP 4** US 52 North Bound-Shoulder/Ramp  
Shoulder Rebuild  
Mill 6" depth rebuild with  
4 1/2" B25.0B,  
1 1/2" S9.5B  
University Parkway Exit 115B,  
Tie-In to new surface overlay at E.O.P.  
Germanton Rd.(NC 8)  
Pave Ramp with 1 1/2" S9.5C.  
Hanes Mill Rd. Exit 116  
Tie-In mill at E.O.P.  
Hanes Mill Rd.  
Pave on Ramp and Off Ramp with  
1 1/2" S9.5C.

**MAP 5**  
US 52 South Bound  
Fine Mill and Replace with Ultra-thin Bonded Wearing Course

**MAP 6** US 52 South Bound-Shoulder/Ramp  
Shoulder Rebuild  
Mill 6" depth rebuild with  
4 1/2" B25.0B  
1 1/2" S9.5B

**MAP 9**  
NC 8 Germanton Rd.  
Mill 1 1/2" DEPTH Intersection at NC 66  
all 4 legs.  
Curb Mill 0-1 1/2"  
Pave back with 1 1/2" S9.5C.

**FORSYTH COUNTY**  
NORTH CAROLINA