


PROJECT REFERENCE NO.	SHEET NO.
2017CPT.09.30.10341 2017CPT.09.31.20341	4

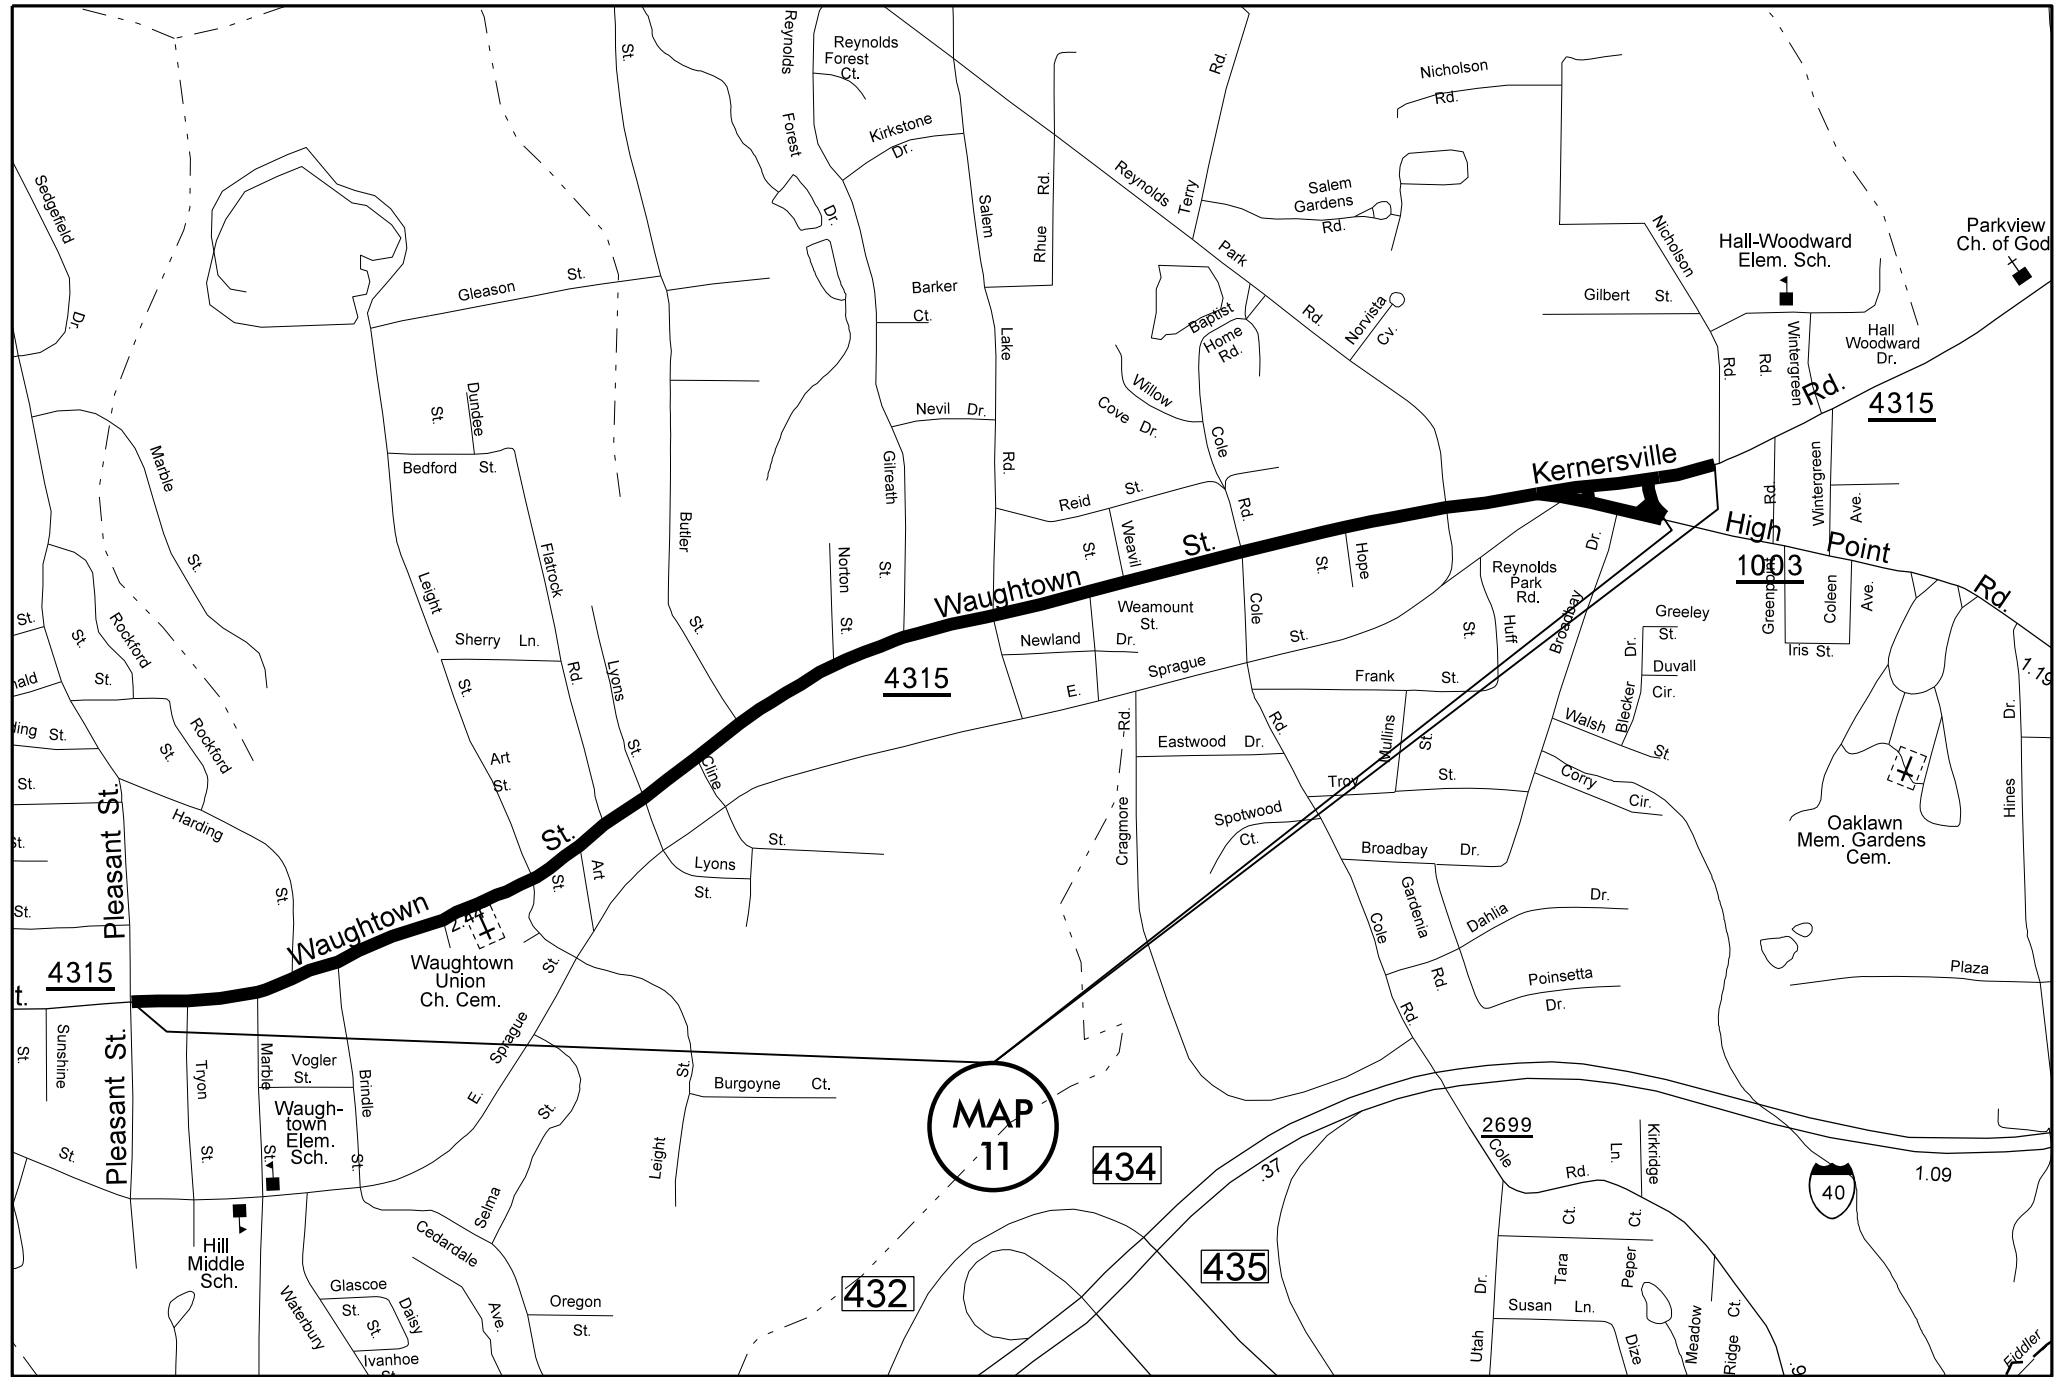

MAP 11
 Waughtown St. SR 4315
 Mill 1½" pave back with 1½" S9.5B
 Pave to create new pavement Jt. just west of Nicholson Rd.
 Pave to Pavement Jt. on High Point Rd.

FORSYTH COUNTY
 NORTH CAROLINA