


PROJECT REFERENCE NO.	SHEET NO.
2017CPT.09.30.10341 2017CPT.09.31.20341	5

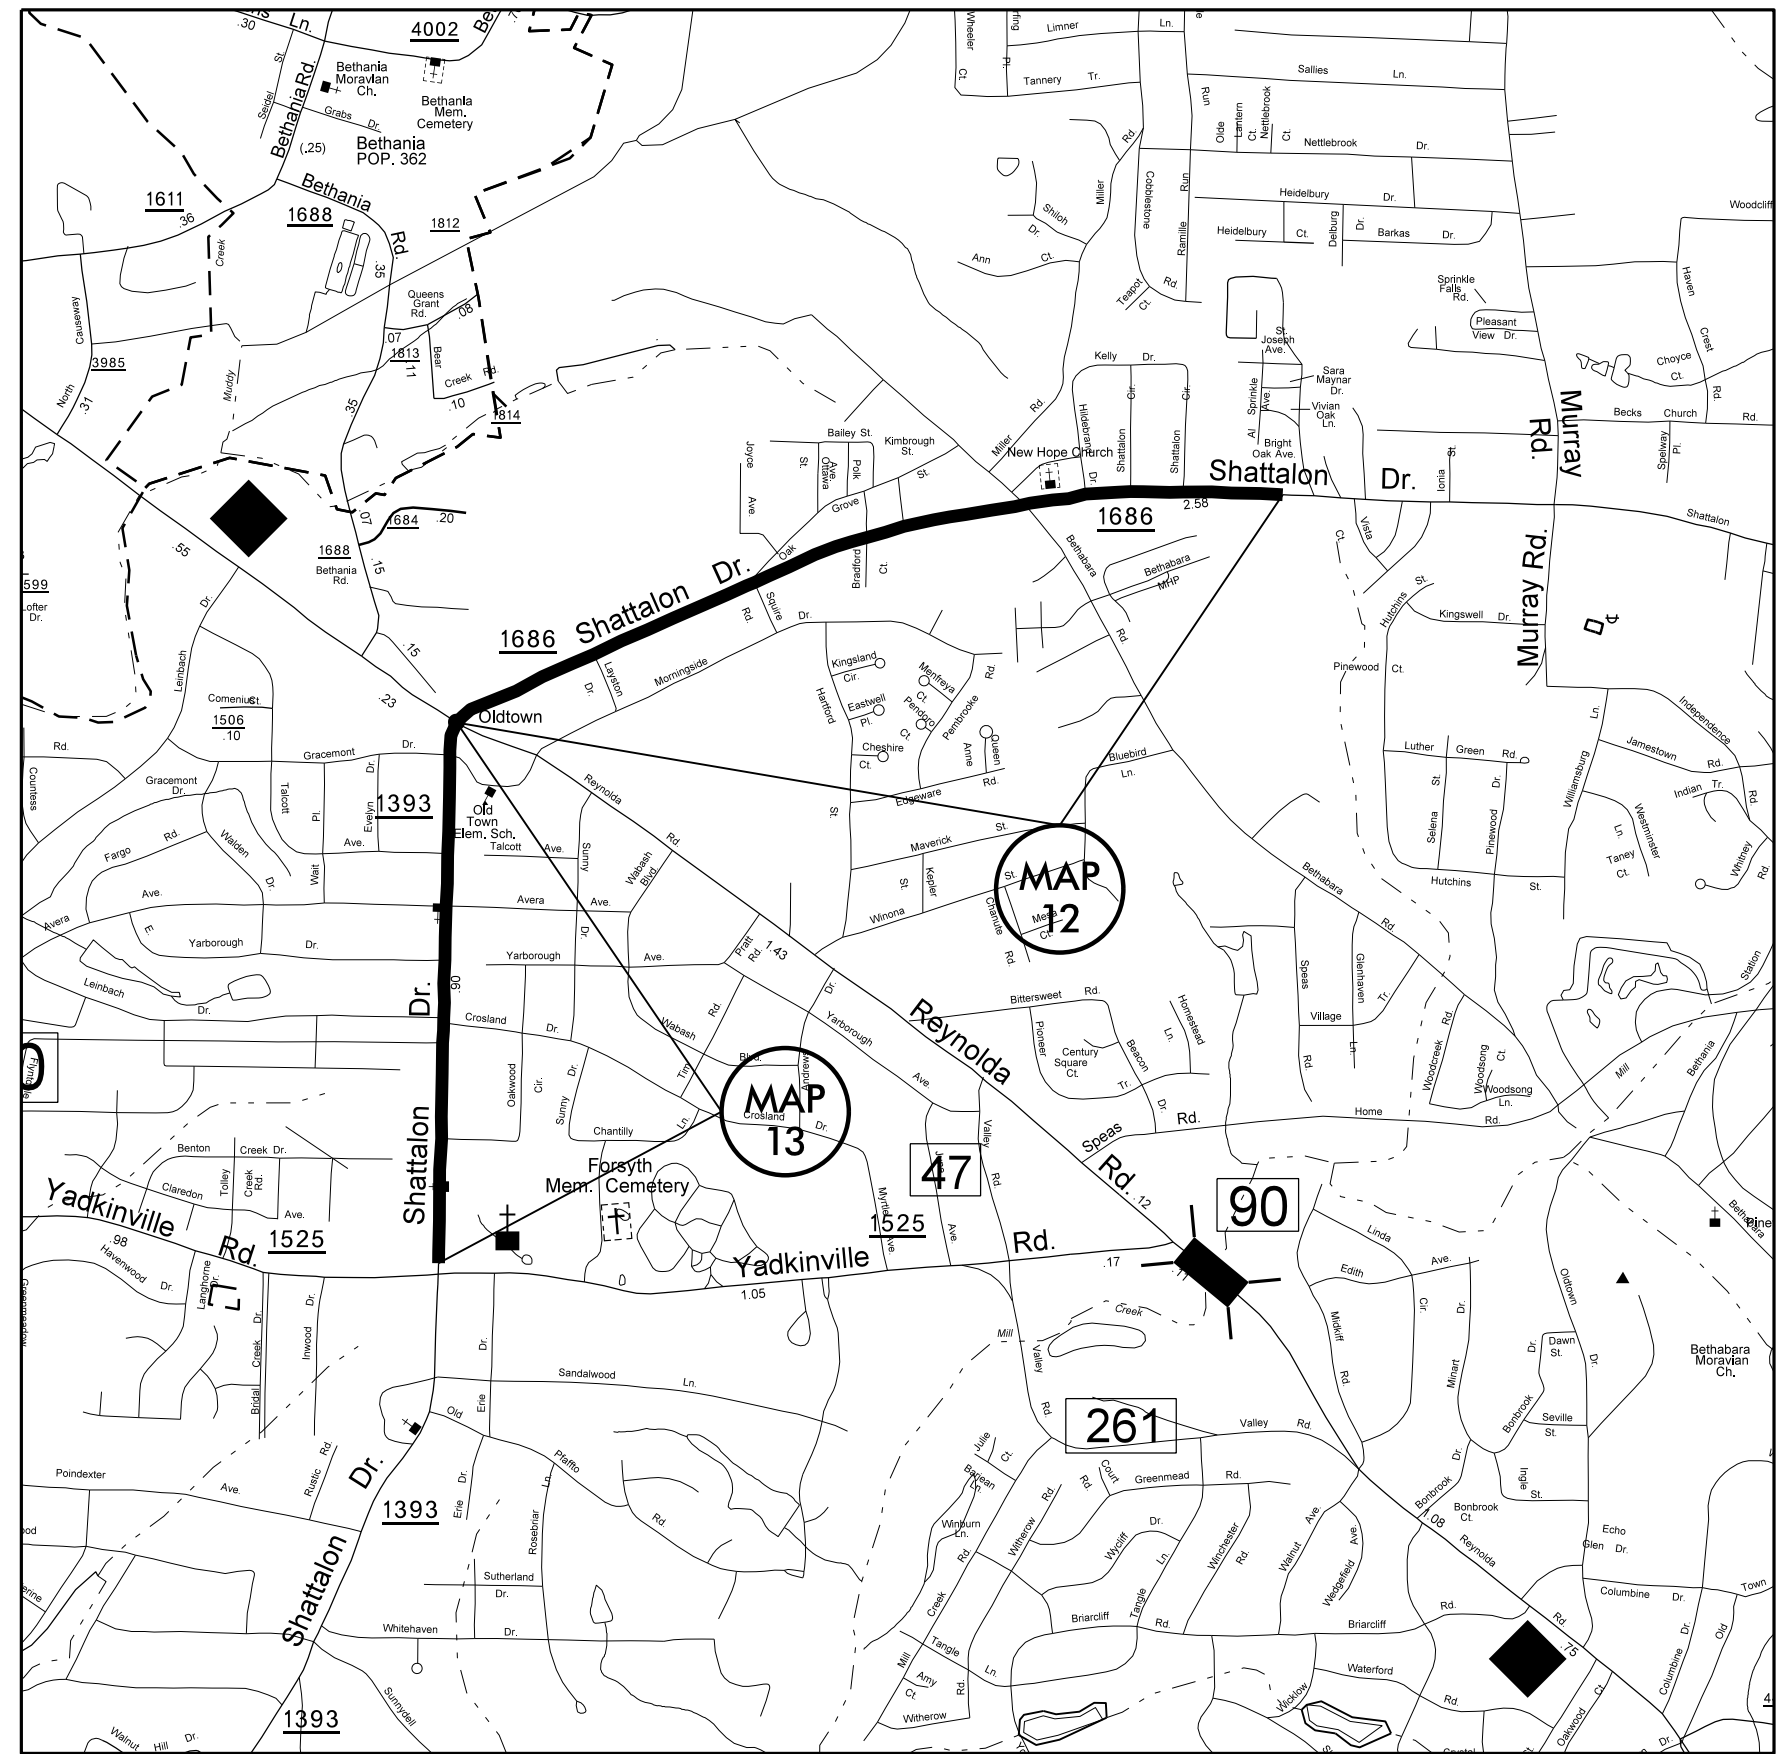

MAP 12  
 Shattalon Rd. SR 1686  
 Patching by NCDOT Forces.  
 Mill 1½" depth.  
 Pave back with 1½" S9.5B

DO NOT PAVE THROUGH INTERSECTION AT  
 REYNOLDA RD./NC67

MAP 13  
 Shattalon Rd. SR 1393  
 Patching by NCDOT Forces.  
 Mill 1½" depth.  
 Pave back with 1½" S9.5B

**FORSYTH COUNTY**  
 NORTH CAROLINA