


PROJECT REFERENCE NO.	SHEET NO.
2017CPT.09.30.10341 2017CPT.09.31.20341	6

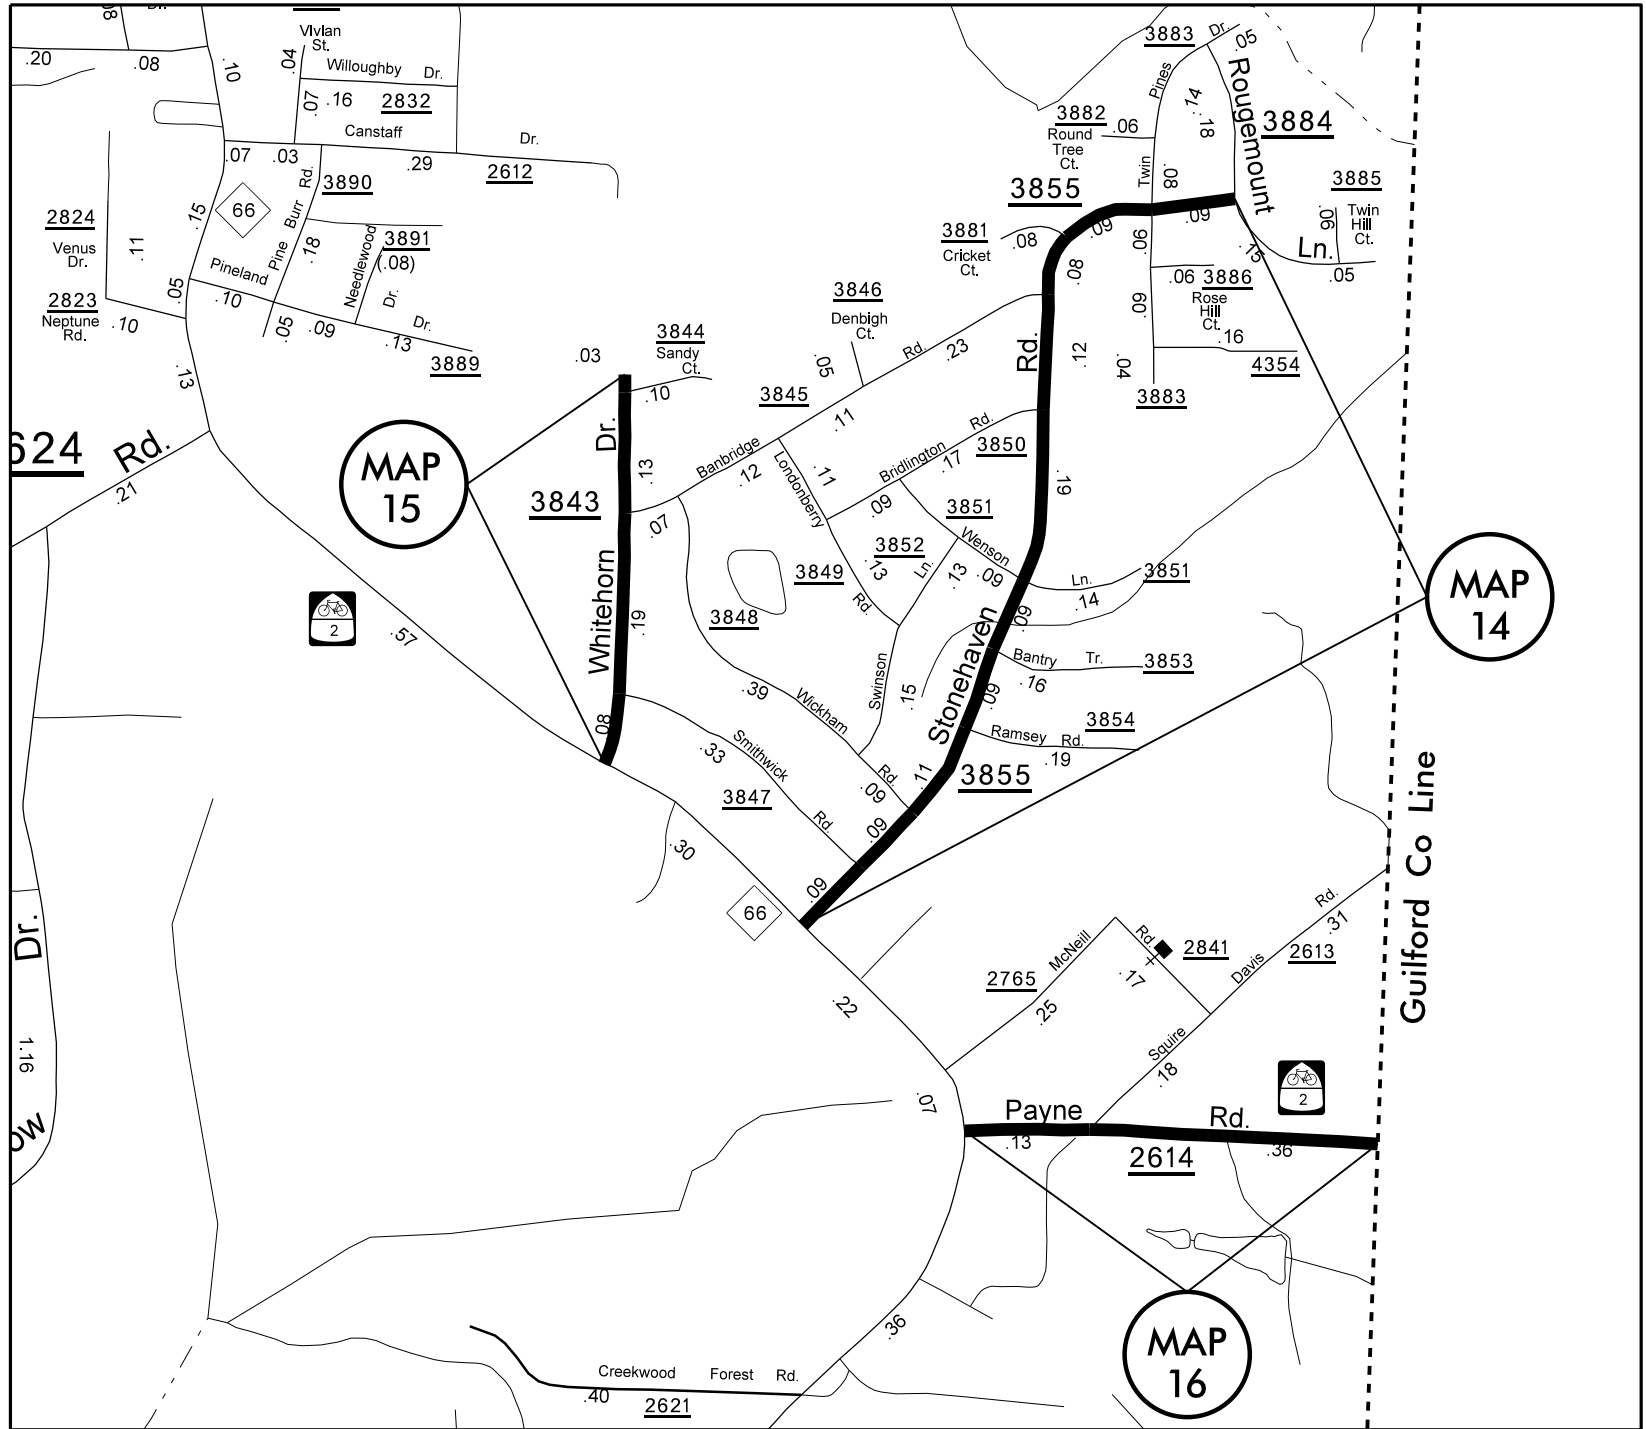

MAP 14
 Stonehaven Rd. SR 3855
 Pave with 1½" SF9.5A
 NO SHOULDER RECONSTRUCTION
 NO TEMPORARY SILT FENCE
 NO WATTLE.

MAP 15
 White Horn Dr. SR 3843
 Pave with 1½" SF9.5A
 NO SHOULDER RECONSTRUCTION
 NO TEMPORARY SILT FENCE
 NO WATTLE.

MAP 16
 Payne Rd. SR 2614
 Pave with 1½" S9.5B

FORSYTH COUNTY
 NORTH CAROLINA