


PROJECT REFERENCE NO.	SHEET NO.
2017CPT.09.30.10341 2017CPT.09.31.20341	7

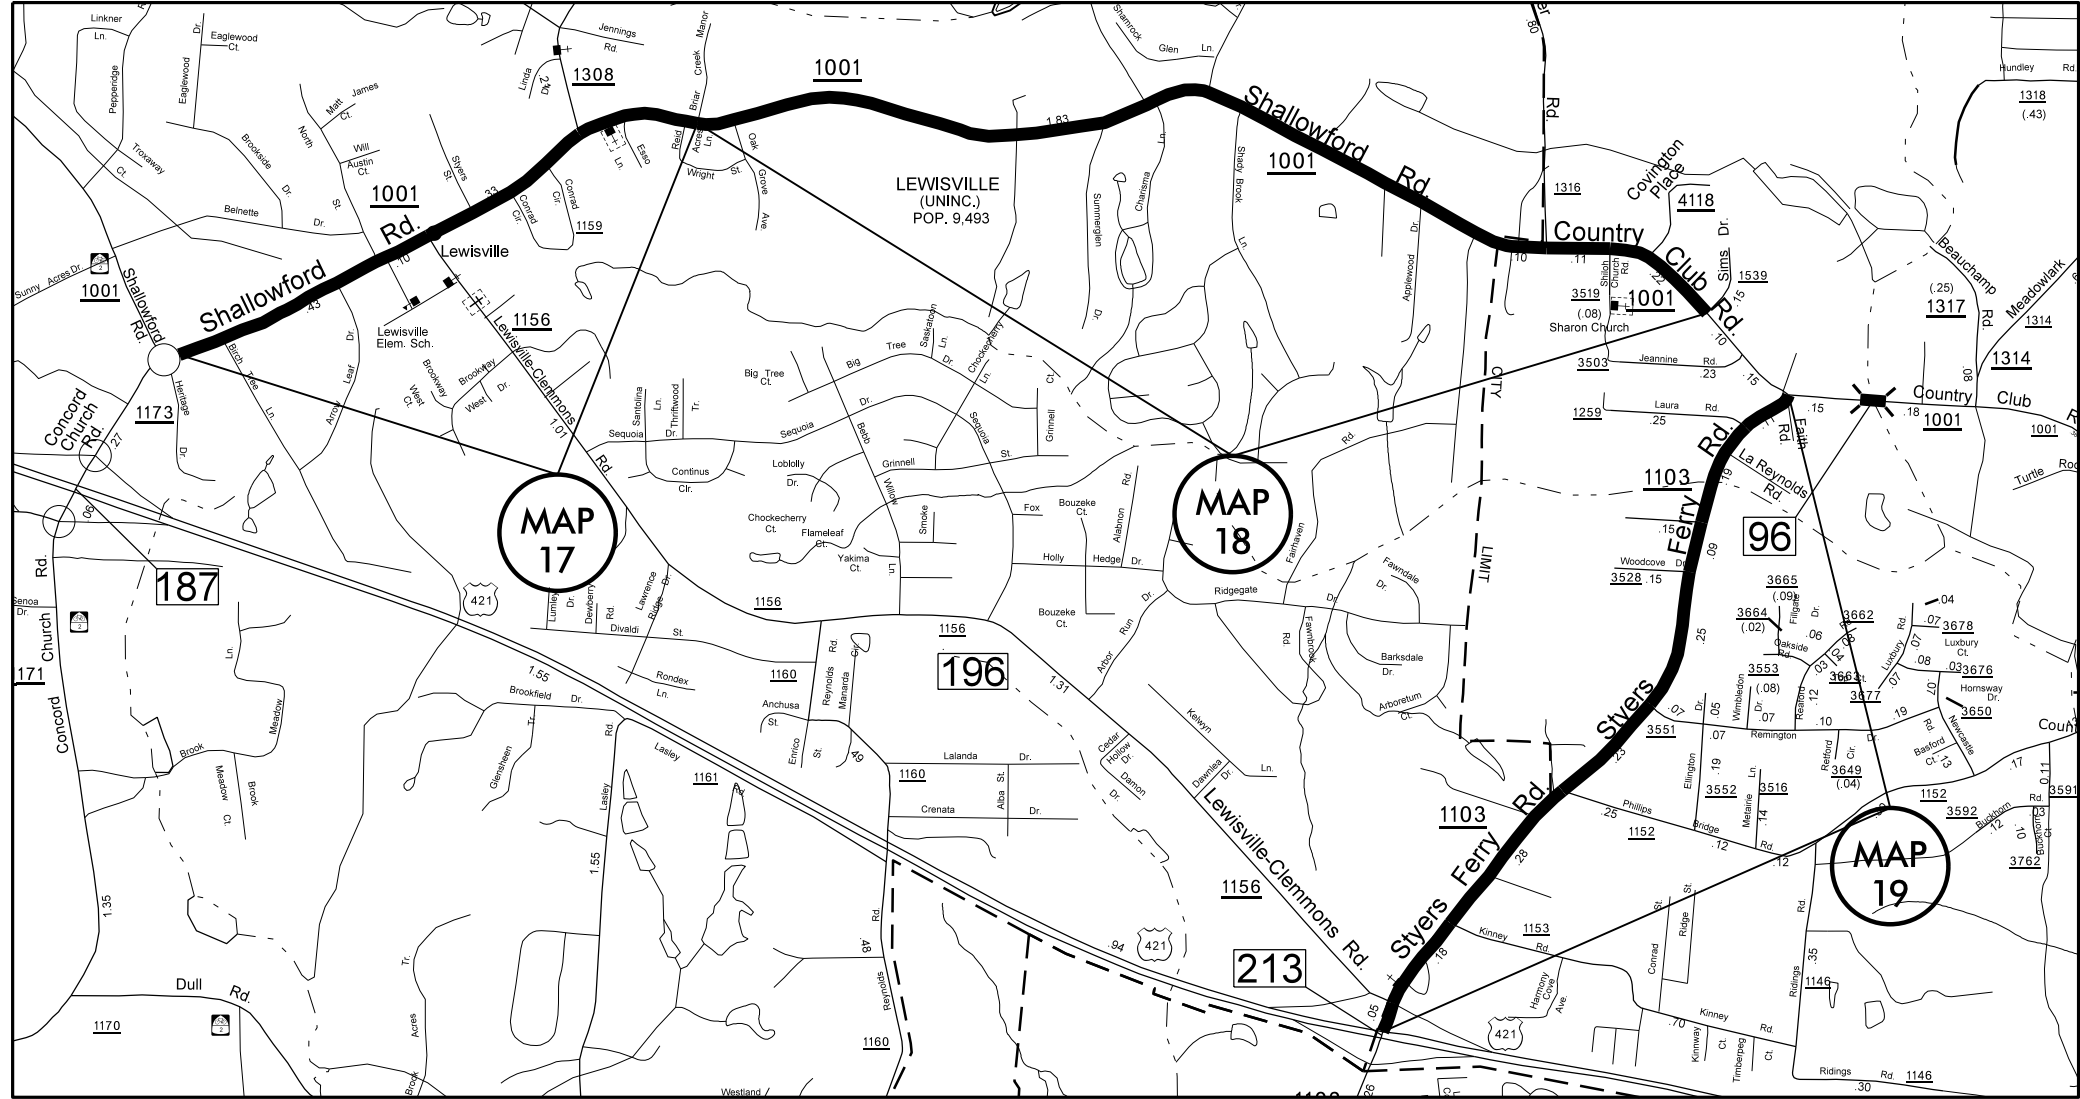

MAP 17
 Shallowford Rd. SR 1001
 Mill 1/2" Pave back with 1/2" S9.5B

MAP 18
 Shallowford Rd. SR 1001
 Mill Tie In and Curb Mill 0-1/2"
 Pave back with 1/2" S9.5B

Map 19
 Styers Ferry Rd. SR 1103
 Tie In Mill and Curb Mill 0-1/2"
 Pave with 1/2" S9.5B

FORSYTH COUNTY
 NORTH CAROLINA