


PROJECT REFERENCE NO.	SHEET NO.
2017CPT.09.30.10341 2017CPT.09.31.20341	8

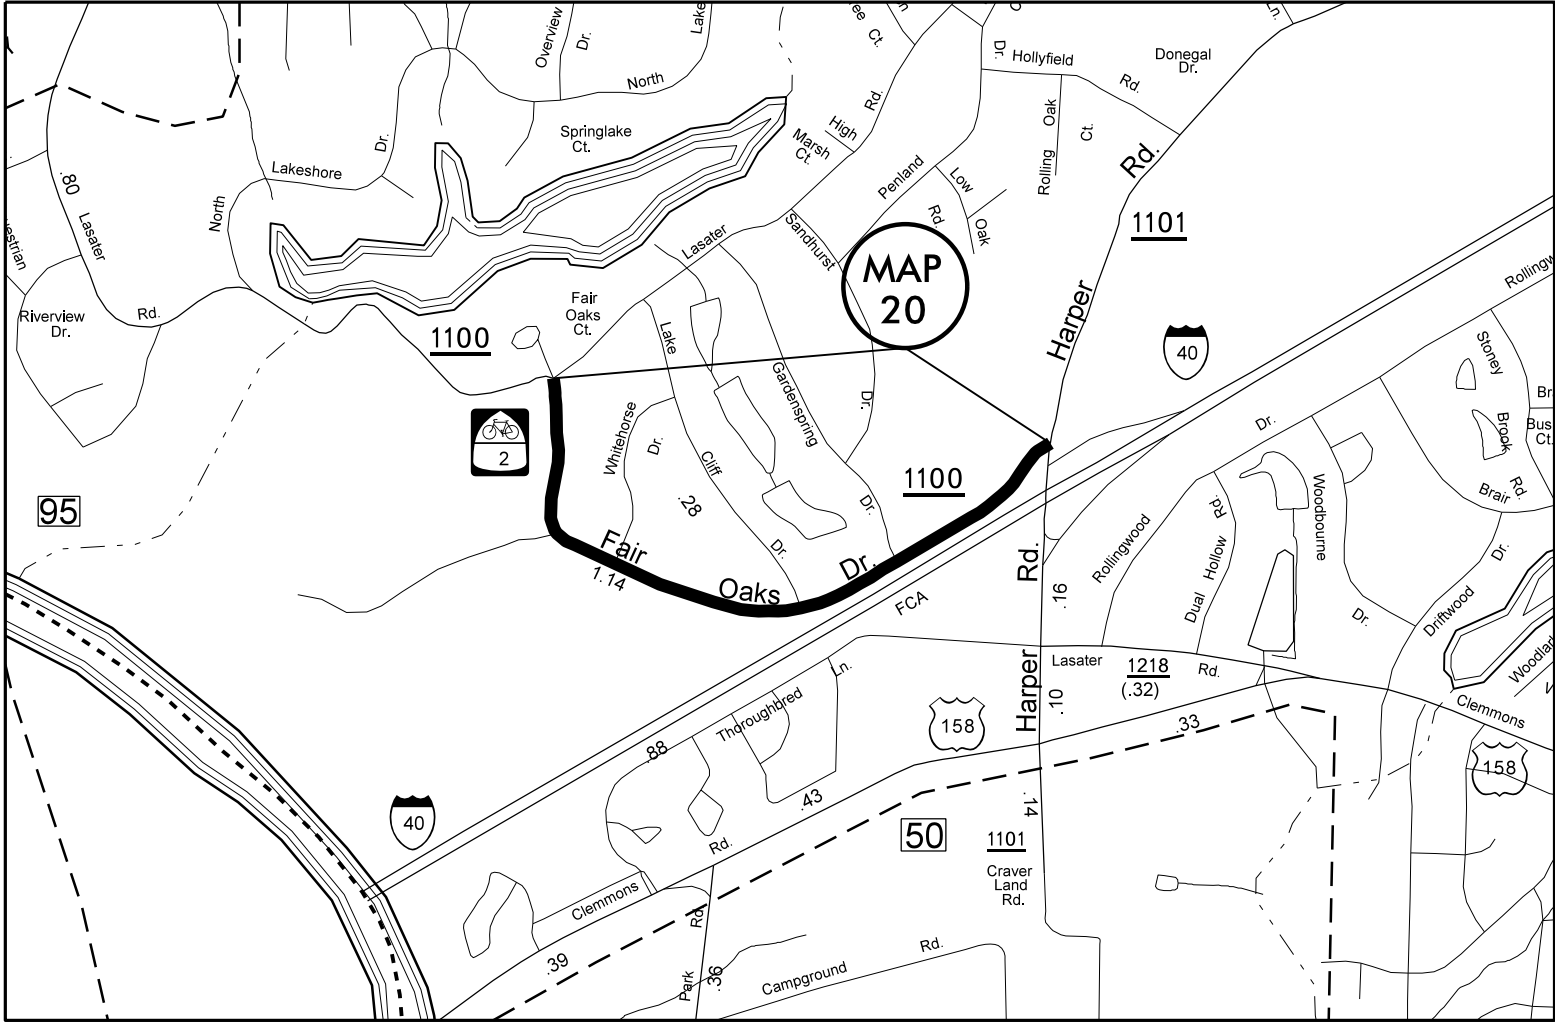

MAP 20
 Fair Oaks Dr. SR 1100
 Tie In Mill and Curb Mill 0-1½"
 Pave with 1½" S9.5B

FORSYTH COUNTY
 NORTH CAROLINA