


PROJECT REFERENCE NO.	SHEET NO.
2017CPT.09.30.10341 2017CPT.09.31.20341	9

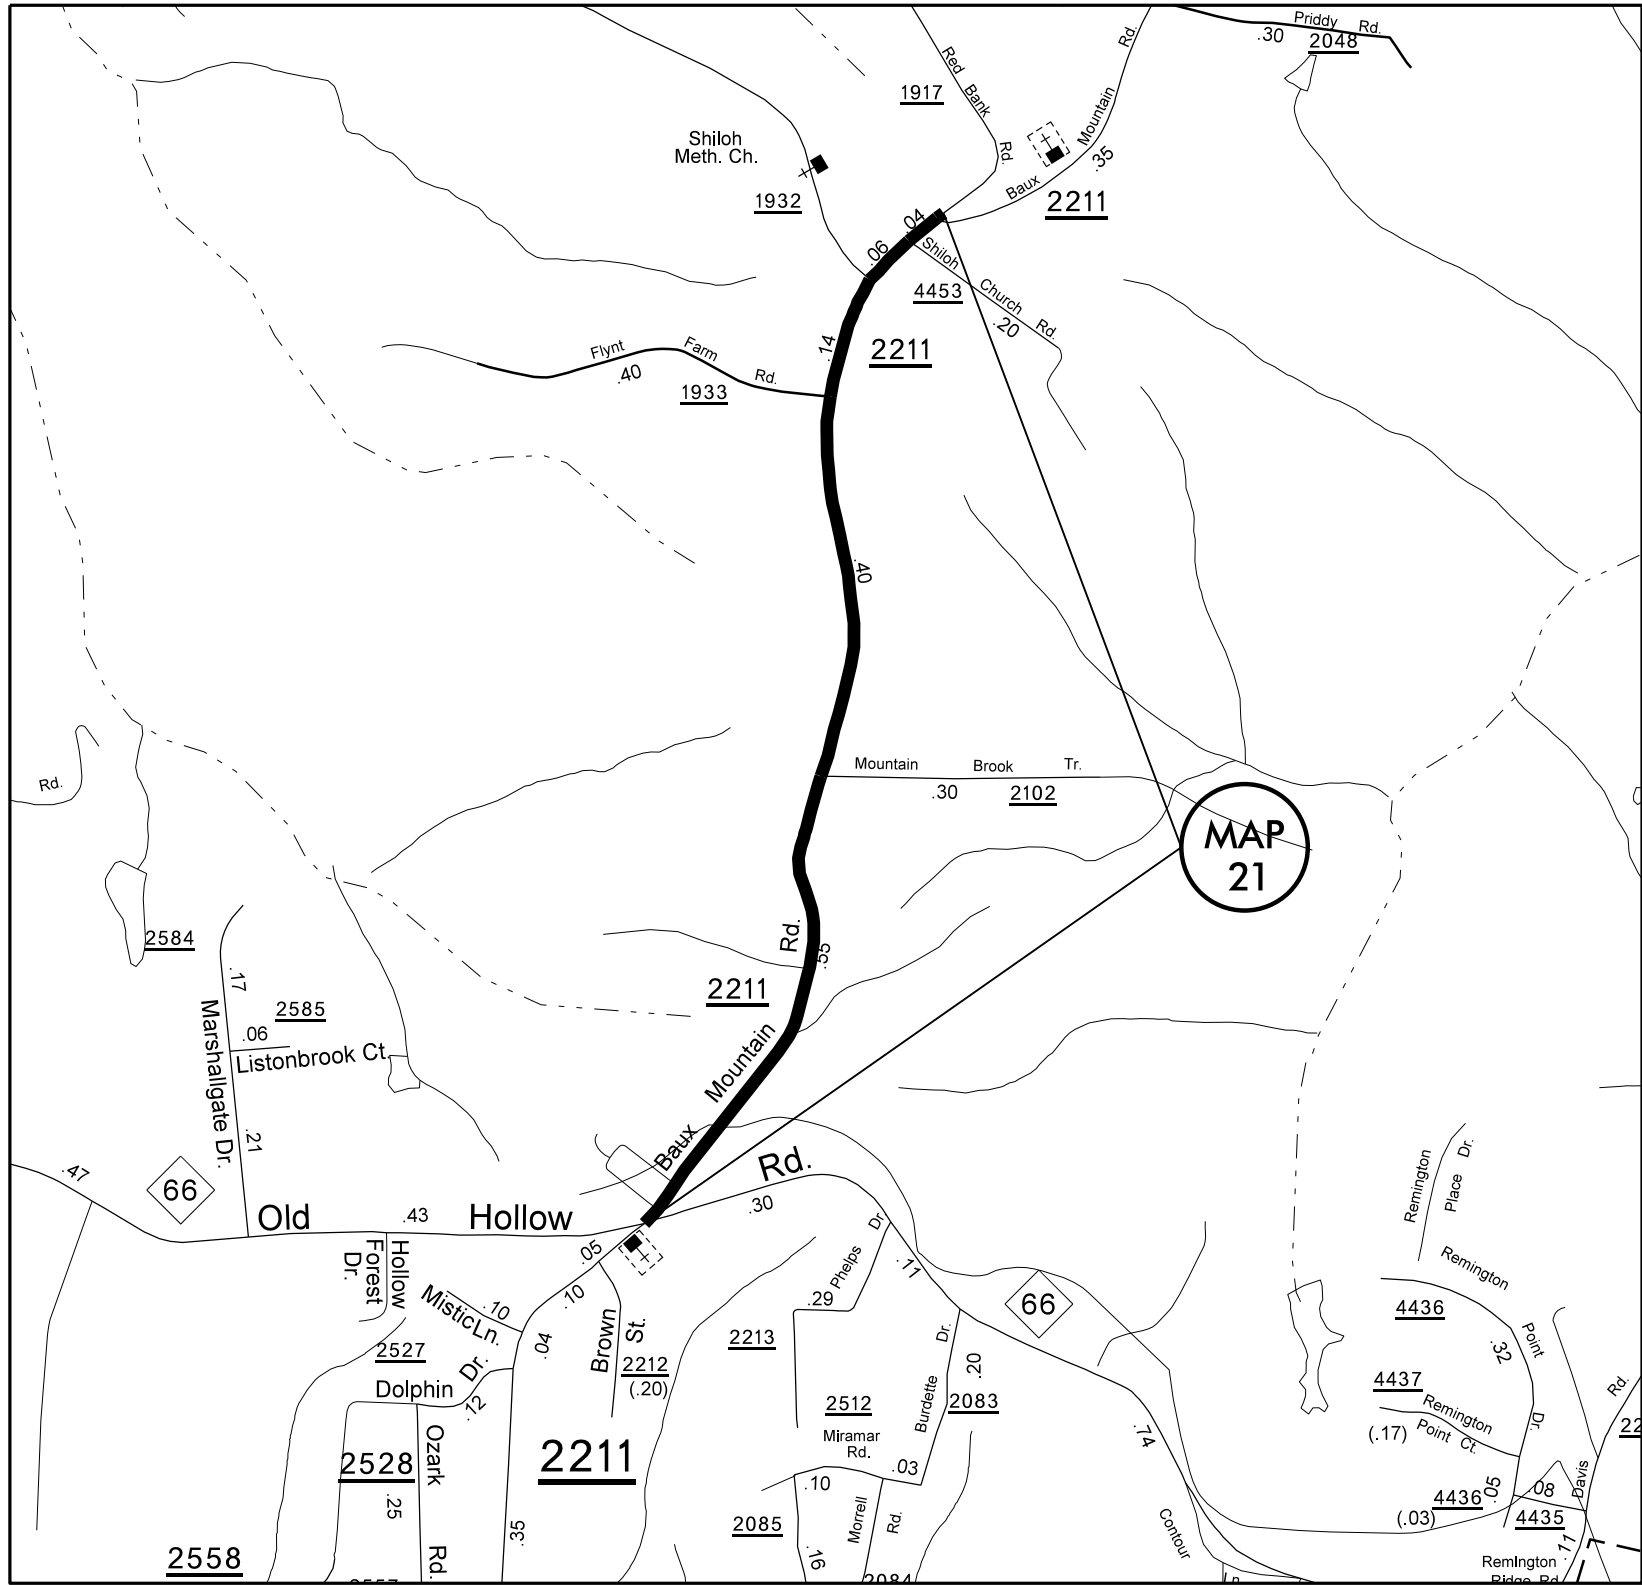

MAP 21
 Baux Mountain Rd. SR 2211
 Tie In Mill
 Pave with 1½" S9.5B

FORSYTH COUNTY
 NORTH CAROLINA