


PROJECT REFERENCE NO.	SHEET NO.
2017CPT.09.30.10341 2017CPT.09.31.20341	10

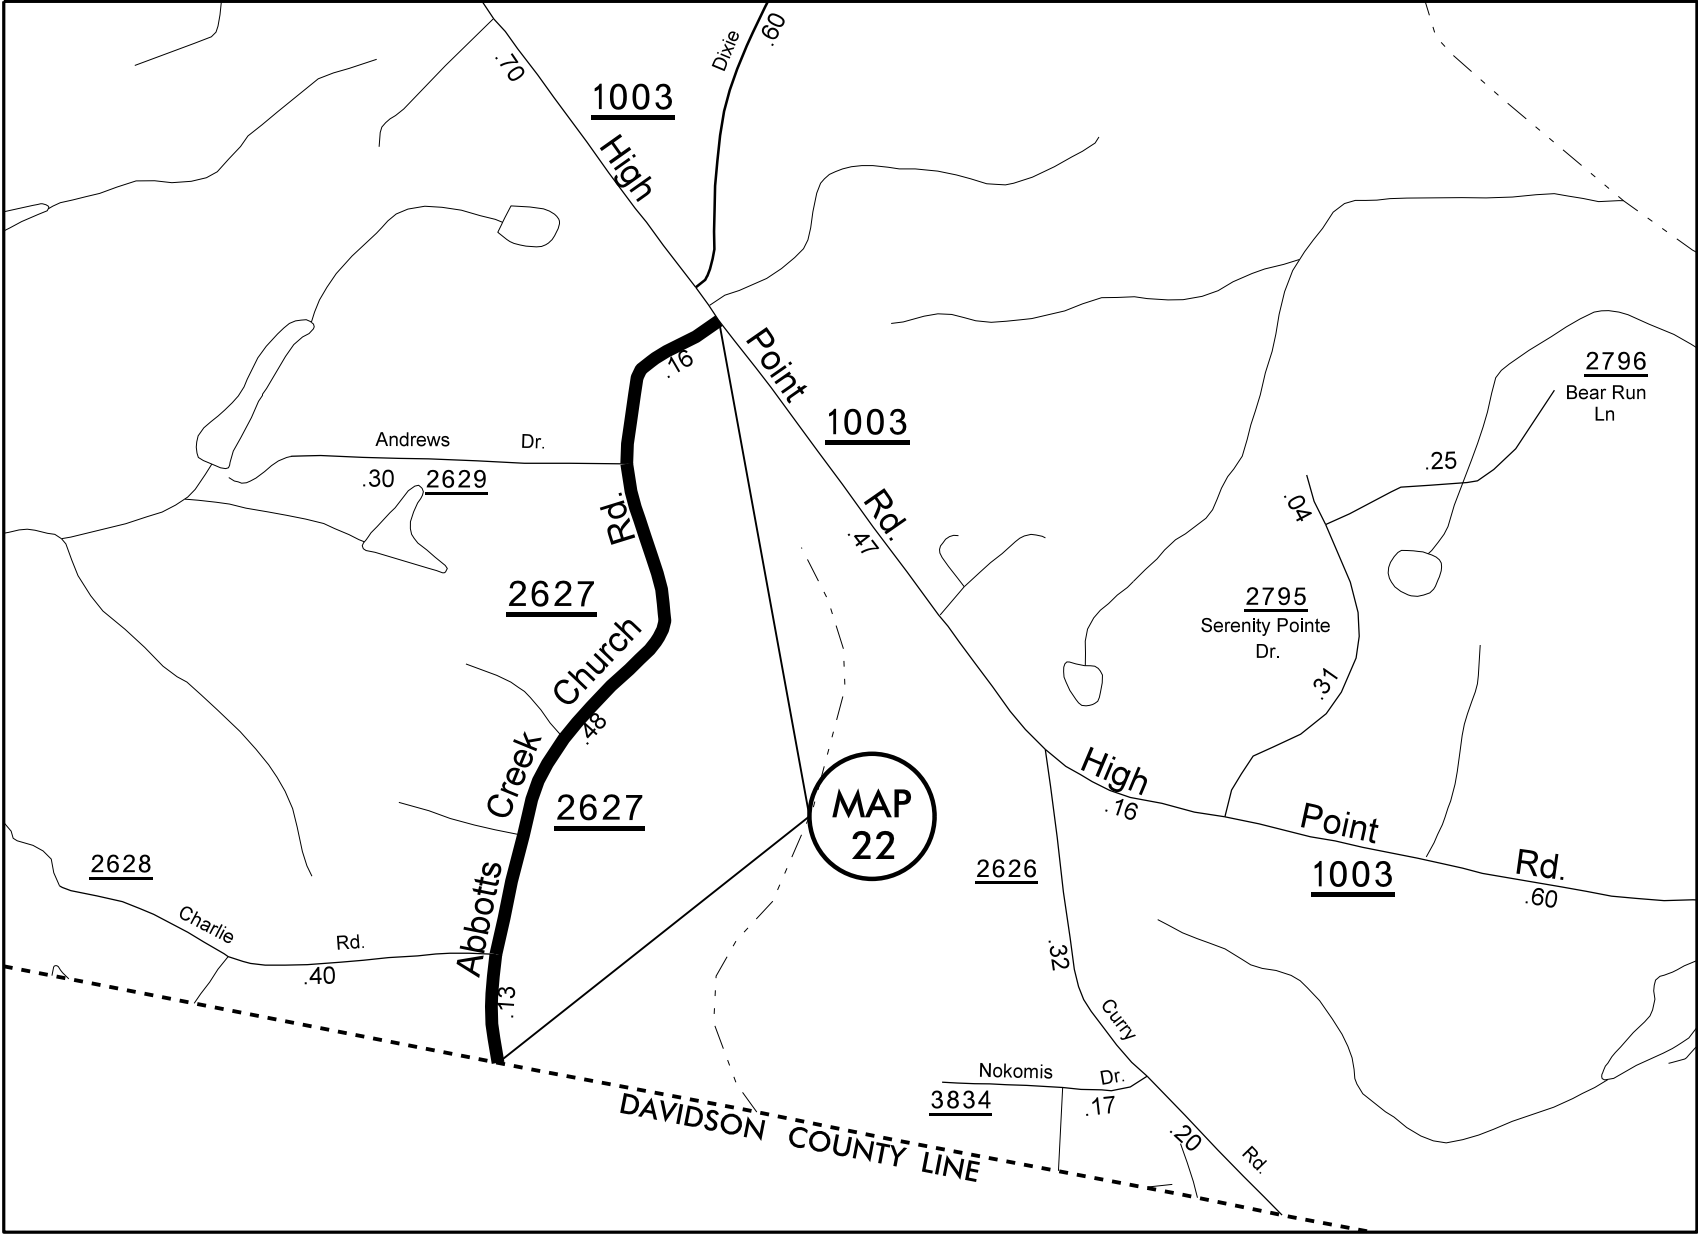

MAP 22  
Abbotts Creek Church Rd. SR 2627  
Tie In Mill  
Level and Pave with SF9.5A