


PROJECT REFERENCE NO.	SHEET NO.
2017CPT.09.30.10341 2017CPT.09.31.20341	11

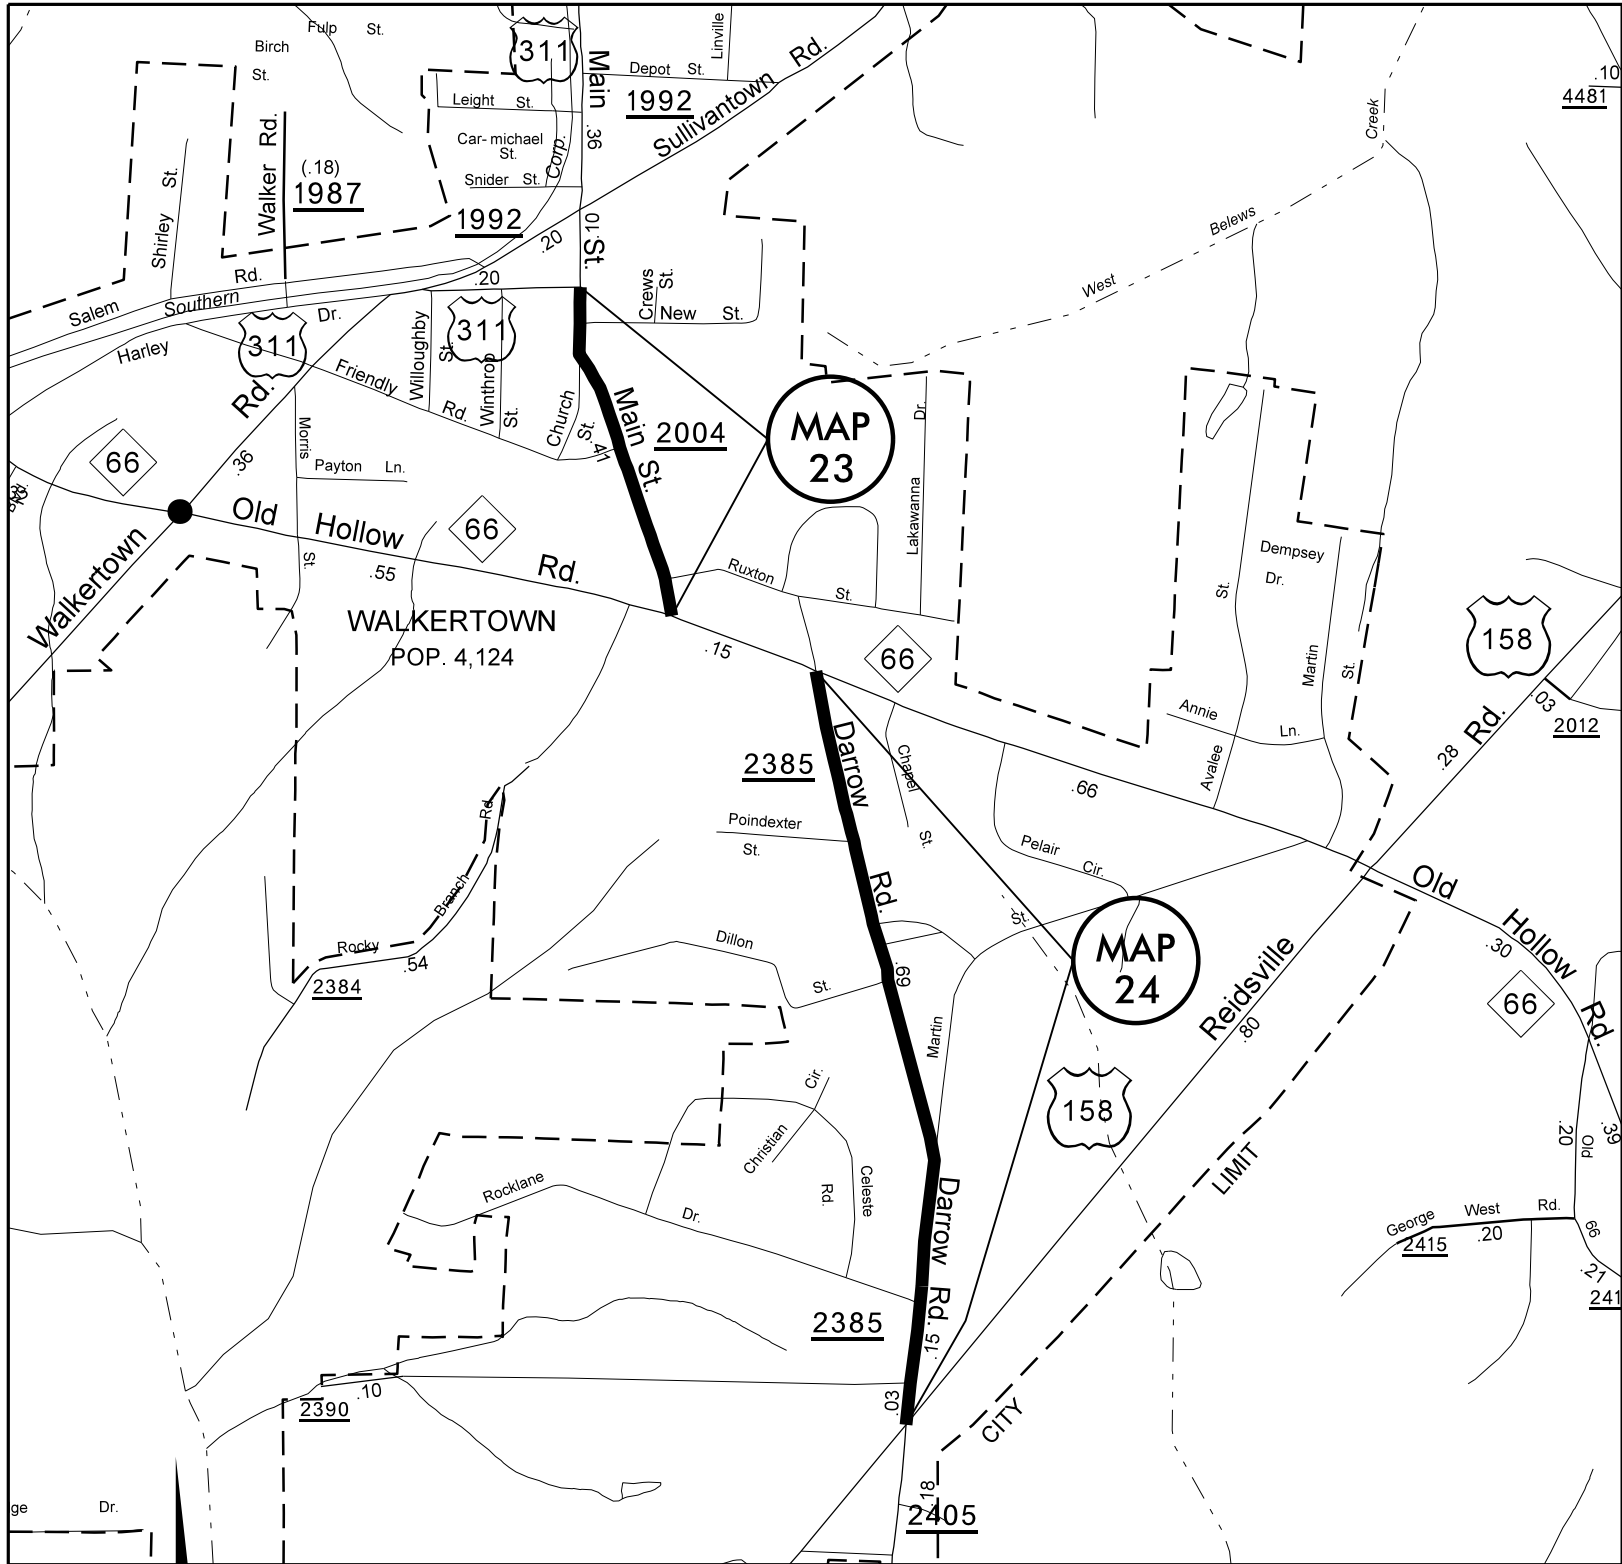

MAP 23
 Main St. SR 2004
 Mill 1½" depth
 Pave back with 1½" S9.5B

MAP 24
 Darrow Rd. SR 2365
 Mill 1½" depth
 Pave back with 2" at crown and taper to
 1½" S9.5B at edge of pavement.

FORSYTH COUNTY
 NORTH CAROLINA