



# ADVANCE WARNING AREA

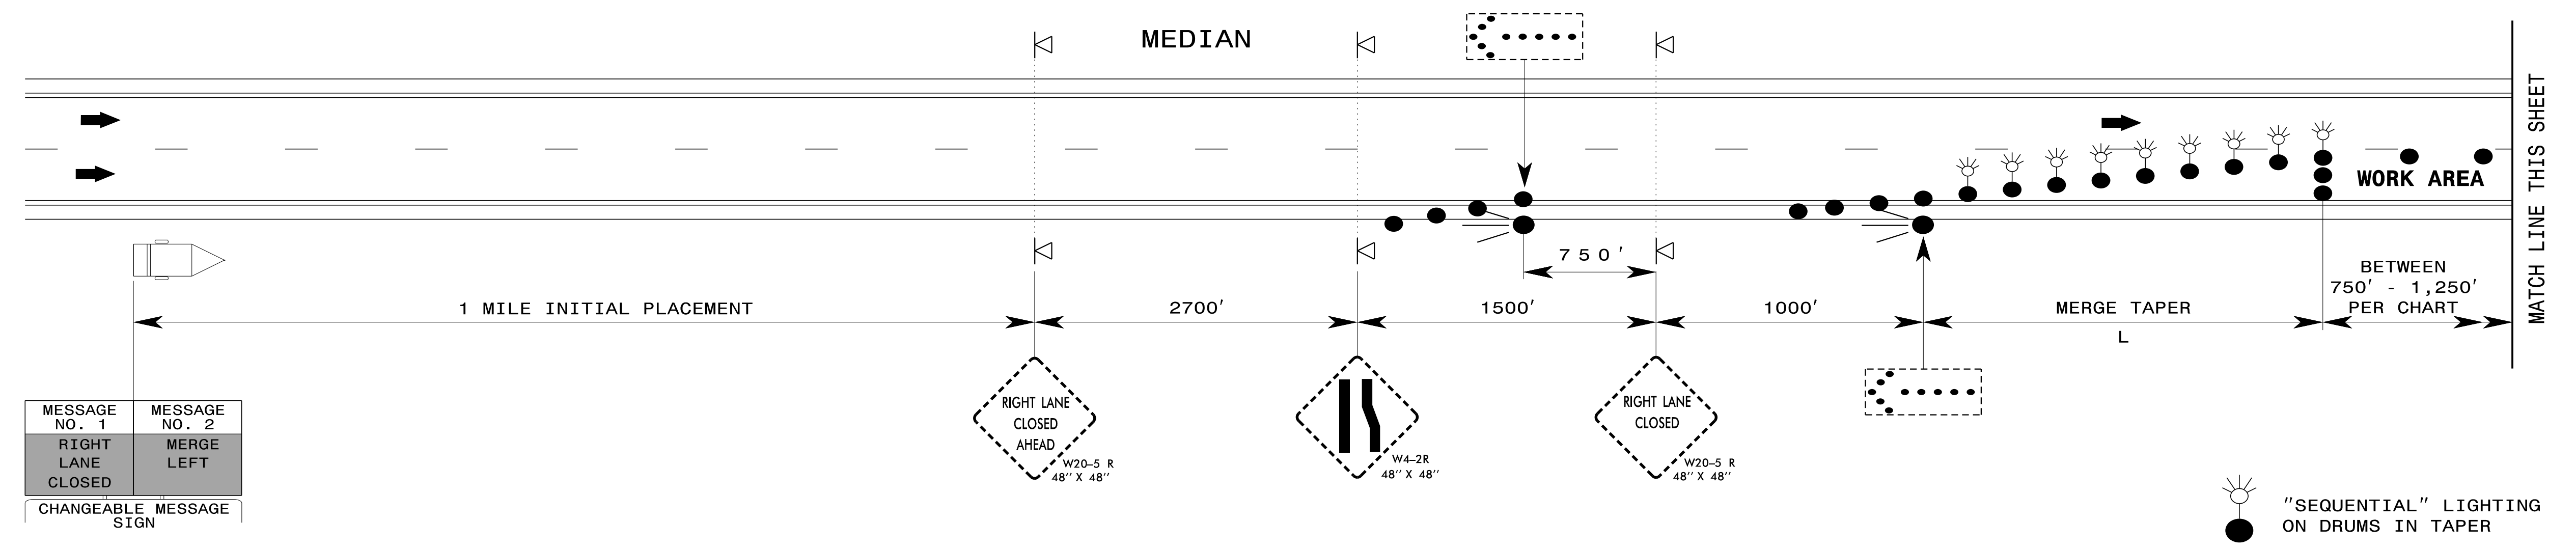

# WORK ZONE AREA

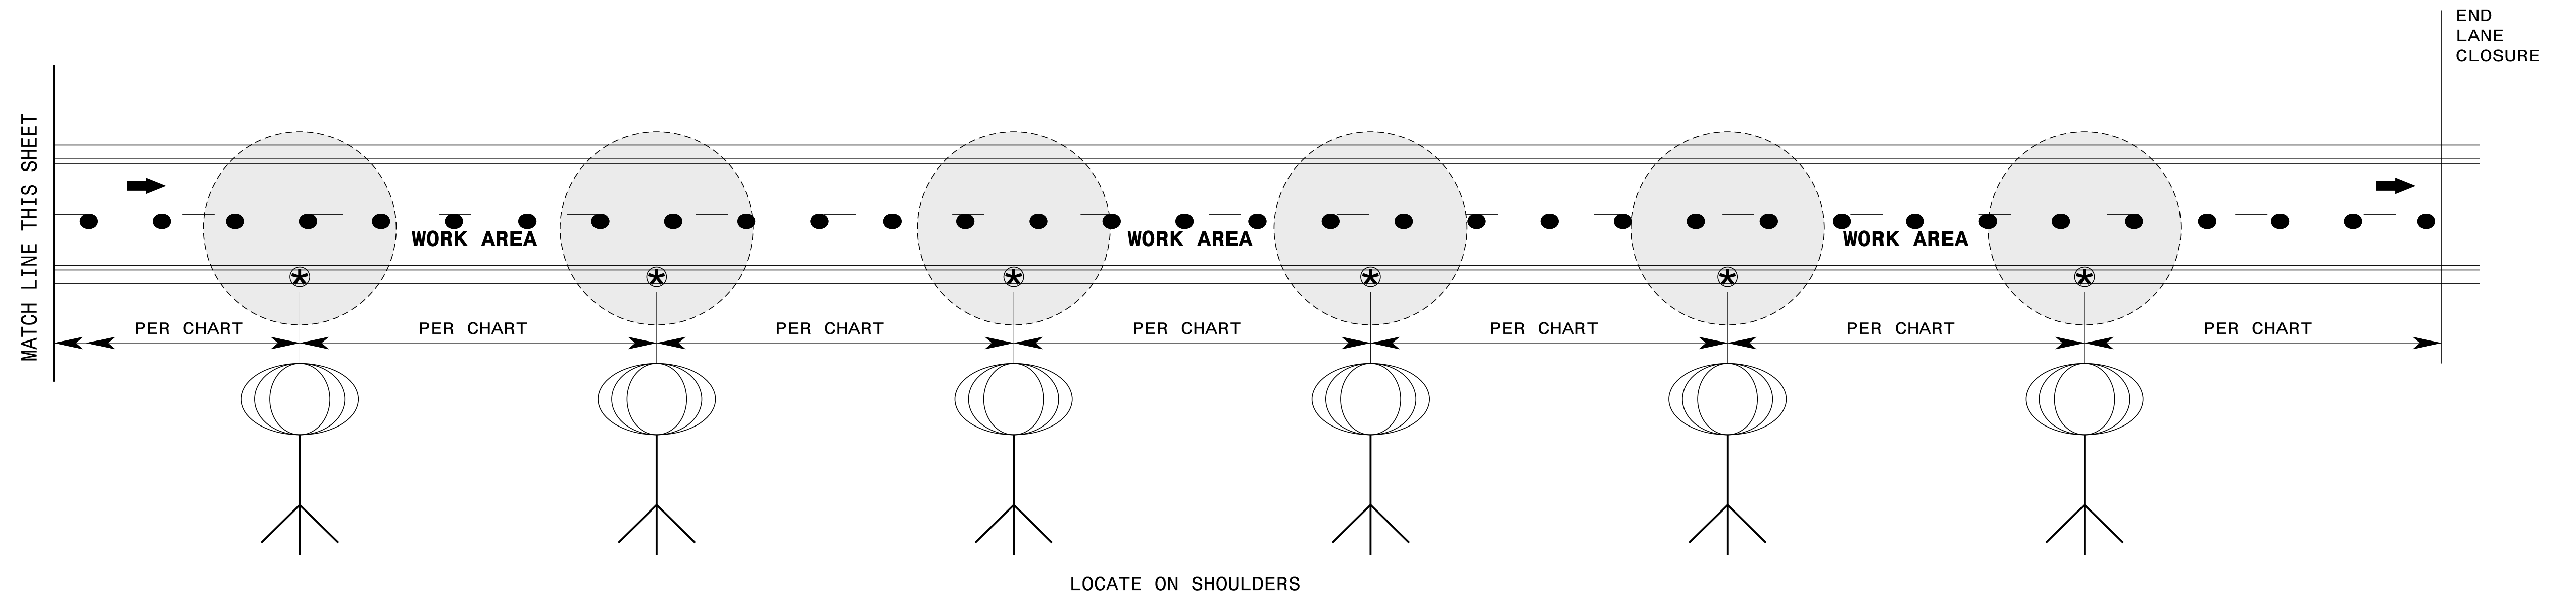

## SPACING CHART

LIGHT OUTPUT (LUMENS)	MINIMUM LIGHTED FIXTURE AREA (SQUARE FEET)	MAXIMUM SPACING (FEET)	LIGHT UNITS (PER MILE)
50,000 TO 65,000	5.5	750'	6
66,000 TO 80,000	5.5	1,000'	5
81,000 TO 100,000	36	1,250'	4

## NOTES

- 1) SPACE LIGHT UNITS ACCORDING TO THE CHART.
- 2) EACH LIGHT UNIT SHALL BE CAPABLE OF ELEVATING TO A MINIMUM HEIGHT OF 14' ABOVE THE PAVEMENT.
- 3) PLACE ON PAVED SHOULDER IF POSSIBLE.

APPROVED: *Don A. Parker*


DATE: 1/4/2017

40048282819410...

PROFESSIONAL SEAL 043251

ENGINEER DON A. PARKER

DOCUMENT NOT CONSIDERED FINAL UNLESS ALL SIGNATURES COMPLETED

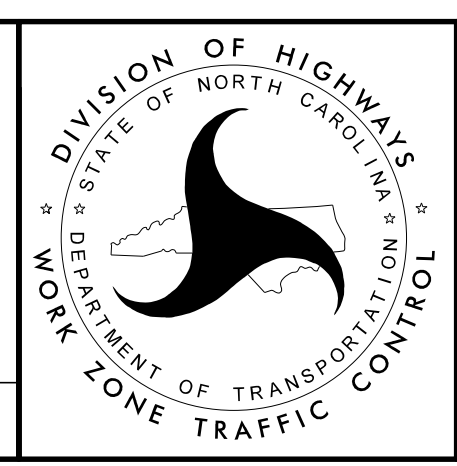

WORK ZONE PRESENCE LIGHTING

1/4/2017 0:\division\2\5894\TrafficControl\Turn\_in\_Docs\PDF\WZ\_Presence\_Lighting\_20161219.dgn User:mgarrrett