


NOTES
BRIDGE ORIENTATION CONFORMS TO EXISTING BRIDGE PLANS.

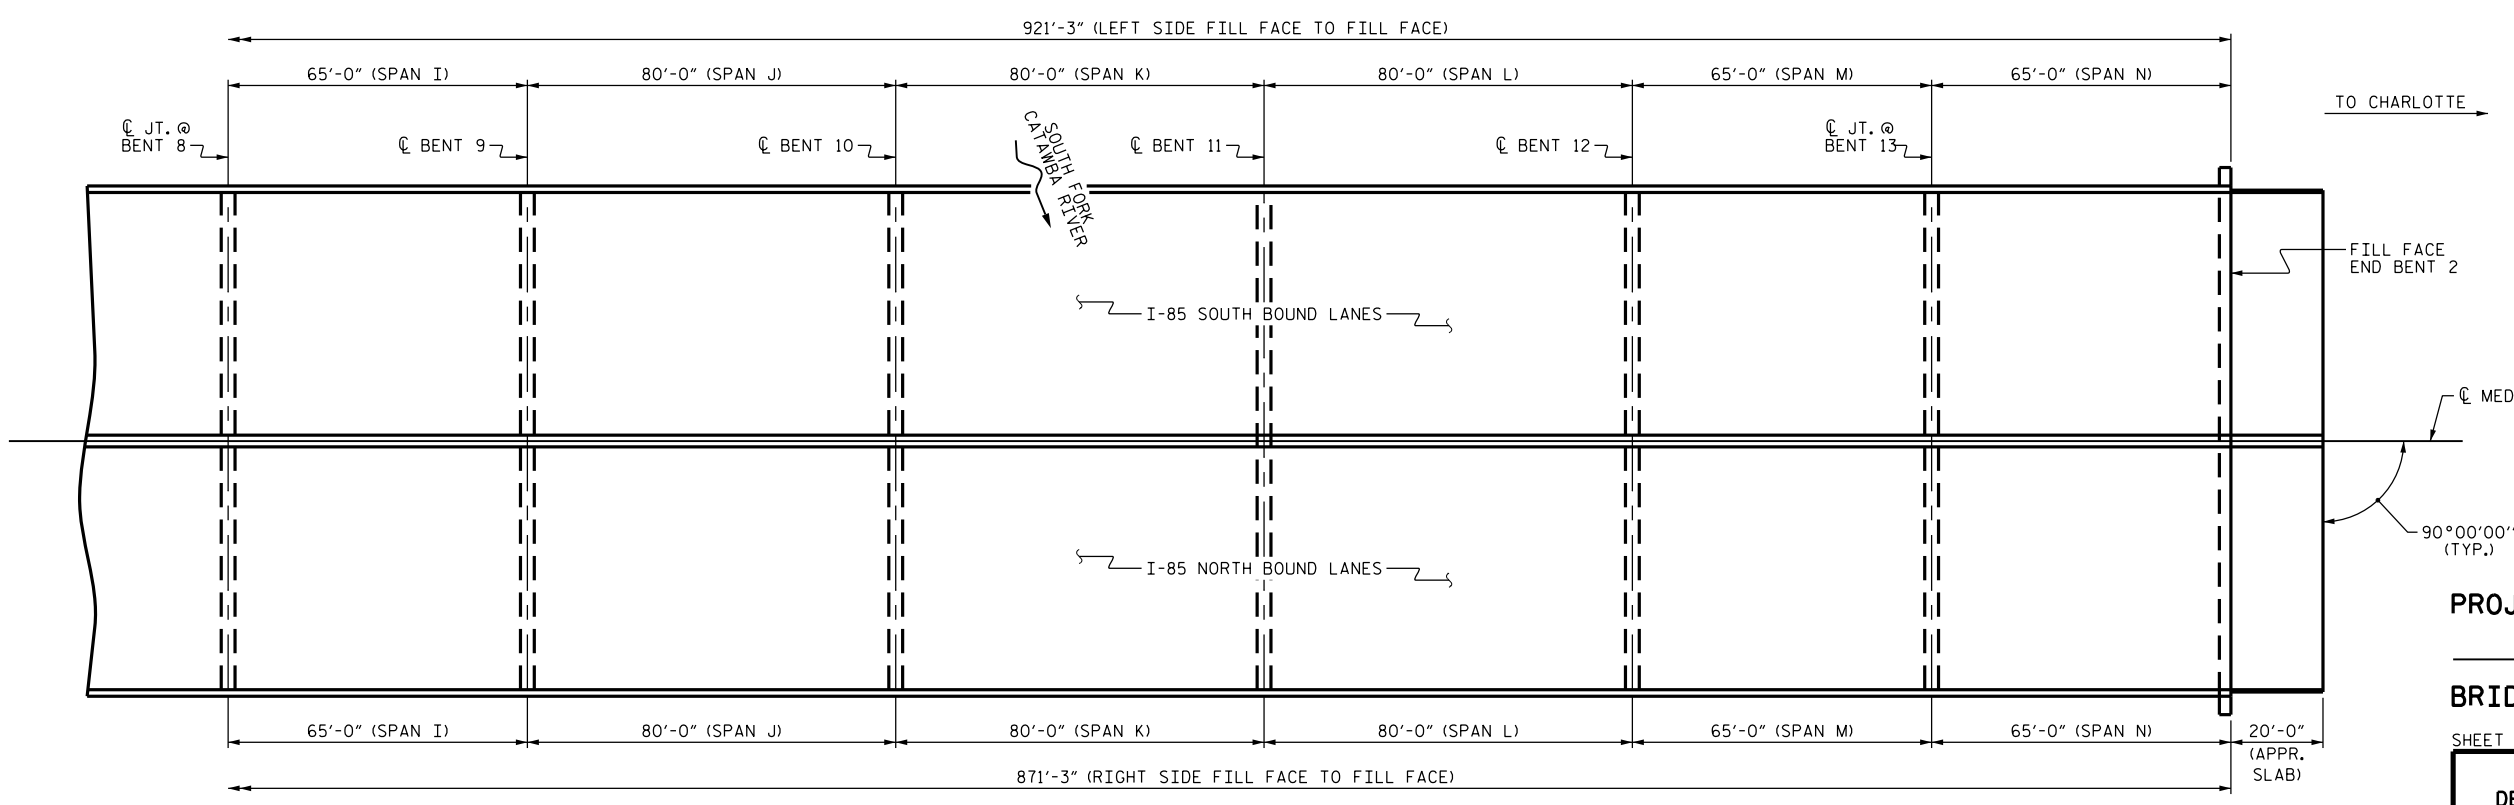

PROJECT NO. I-5894
GASTON COUNTY
BRIDGE NO. 143

SHEET 1 OF 2

SCOPE OF WORK

- PARTIALLY REMOVE BRIDGE DECK CONCRETE BY SCARIFICATION AND SHOTBLASTING METHODS.
- PERFORM DECK REPAIRS IN PREPARED AREAS.
- OVERLAY PREPARED BRIDGE DECK WITH POLYESTER POLYMER CONCRETE.
- RECONSTRUCT BRIDGE JOINTS AND INSTALL JOINT SEALS AND EXPANSION JOINT SEALS.
- GROOVE POLYESTER POLYMER CONCRETE.

I HEREBY CERTIFY THAT THIS STRUCTURE WAS REHABILITATED ACCORDING TO THESE PLANS OR AS NOTED HEREIN.

RESIDENT ENGINEER _____ DATE _____

DocuSigned by:
John A. Yannaccone
7BC8...
SEAL
32492
ENGINEER
JOHN A. YANNACCONE

1/29/2017

DOCUMENT NOT CONSIDERED FINAL UNLESS ALL SIGNATURES COMPLETED

STATE OF NORTH CAROLINA
DEPARTMENT OF TRANSPORTATION
RALEIGH

GENERAL DRAWING FOR BRIDGE ON I-85 OVER SOUTH FORK CATAWBA RIVER

REVISIONS						SHEET NO.
NO.	BY:	DATE:	NO.	BY:	DATE:	
1			3			S-2
2			4			TOTAL SHEETS 27

DRAWN BY : A. SORSENGIN/H. WELDON DATE : 12/2016
CHECKED BY : J. YANNACCONE DATE : 12/2016