
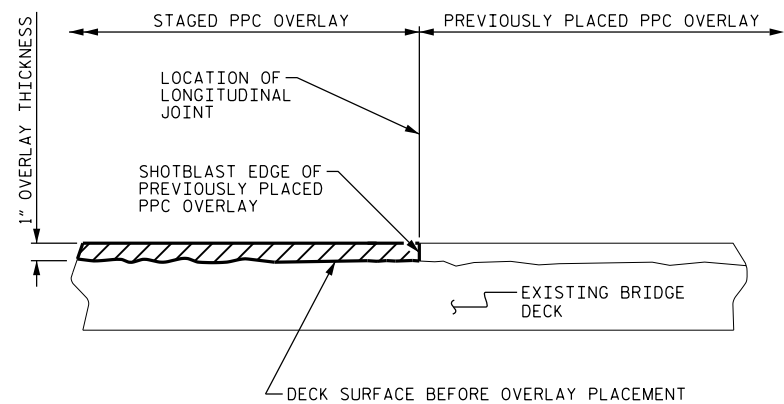
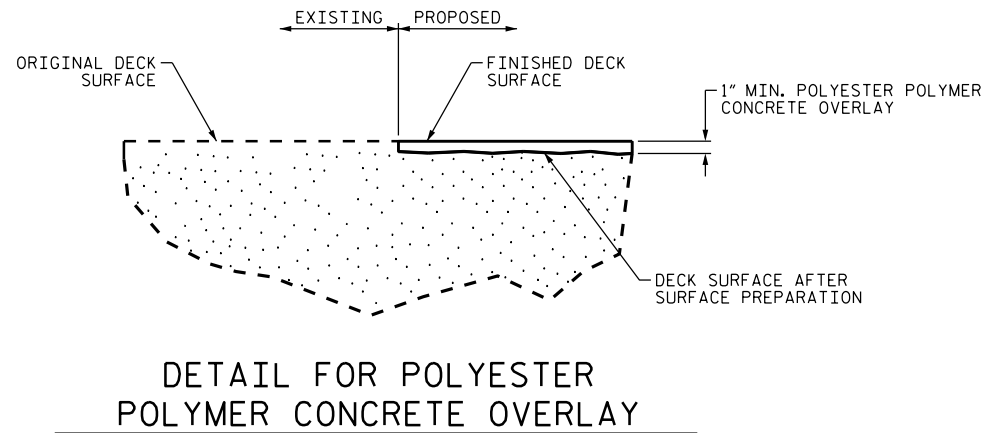
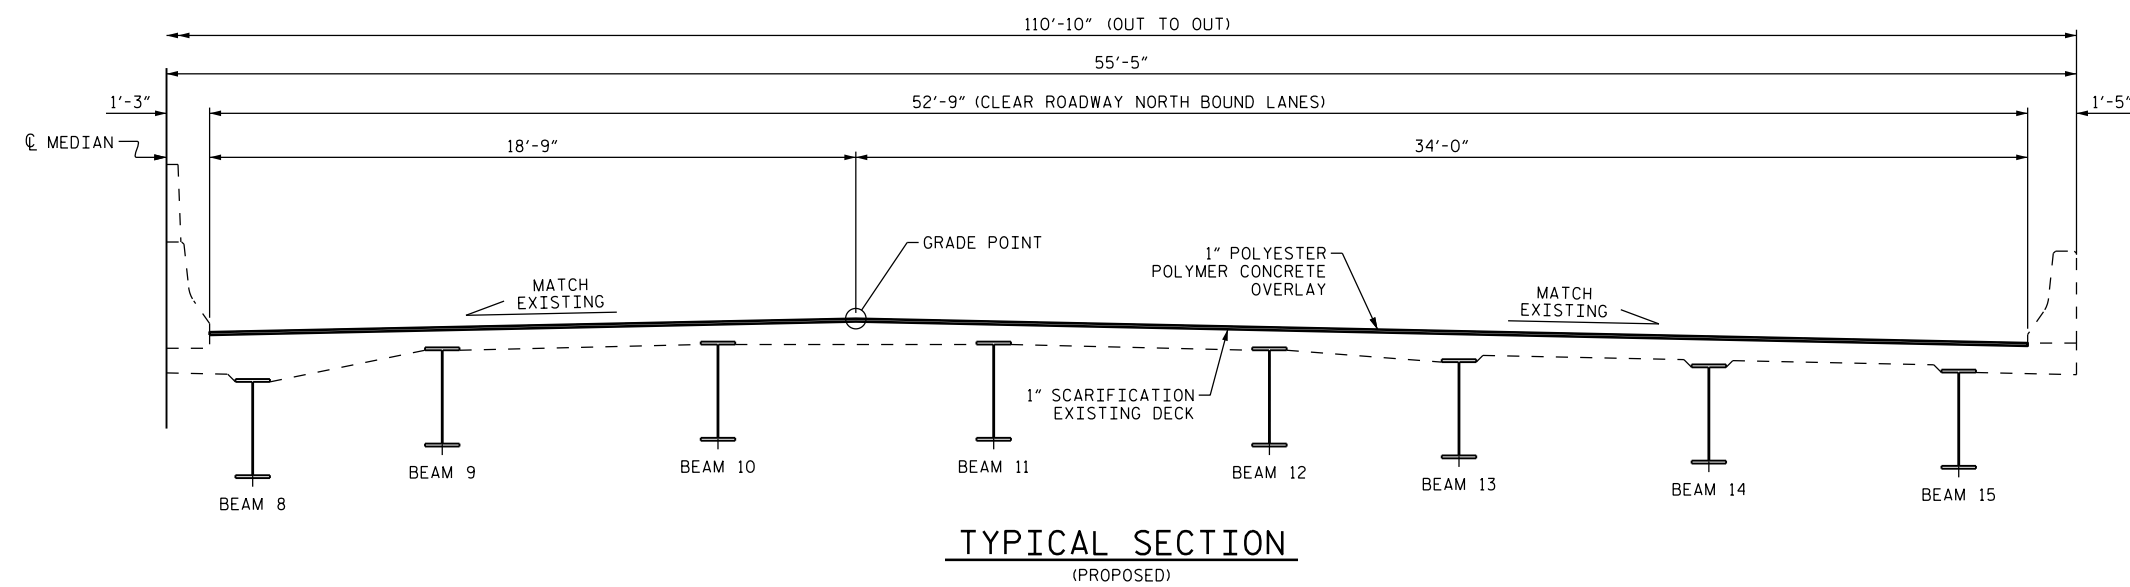


**NOTES**

SEE TRANSPORTATION MANAGEMENT PLANS FOR LANE WIDTHS, SEQUENCING AND OTHER TRAFFIC CONTROL MEASURES FOR STAGING OF OVERLAY SURFACE PREPARATION AND POLYESTER POLYMER CONCRETE PLACEMENT.

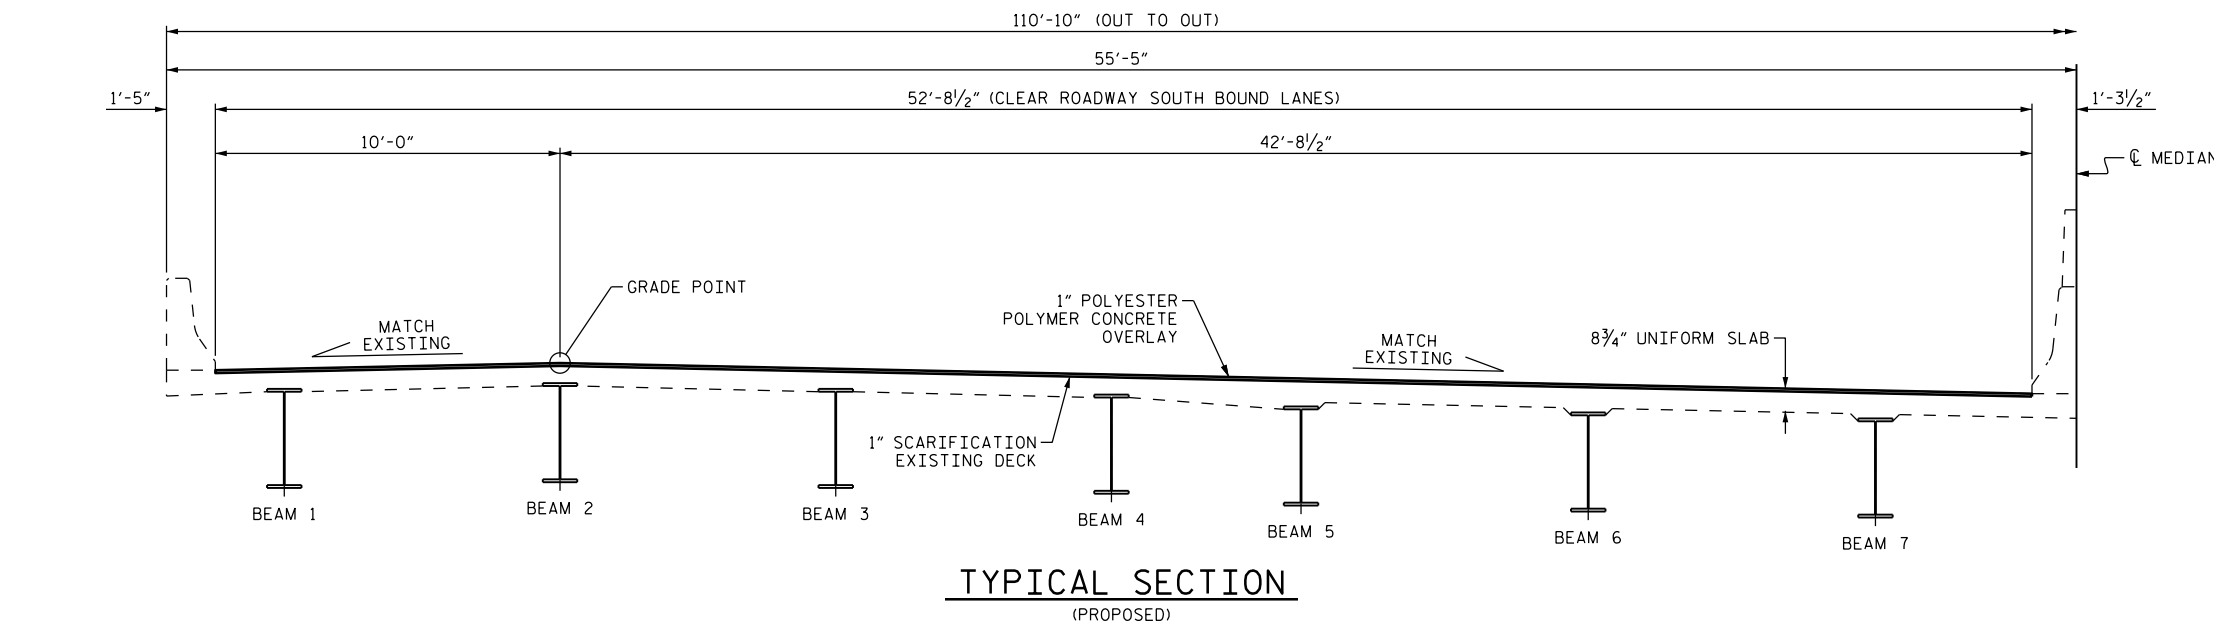

PROJECT NO. I-5894  
GASTON COUNTY  
 BRIDGE NO. 143

DocuSigned by:  
*John A. Yannaccone*  
 7BC386...  
 NORTH CAROLINA  
 PROFESSIONAL ENGINEER  
 SEAL  
 32492  
 JOHN A. YANNAKONNE  
 1/29/2017

STATE OF NORTH CAROLINA  
 DEPARTMENT OF TRANSPORTATION  
 RALEIGH  
**TYPICAL SECTION  
 AND  
 PPC OVERLAY  
 DETAILS**

DRAWN BY : D.V. JOYNER DATE : 12/2016  
 CHECKED BY : J. YANNAKONNE DATE : 12/2016

DOCUMENT NOT CONSIDERED  
 FINAL UNLESS ALL  
 SIGNATURES COMPLETED

REVISIONS						SHEET NO.
NO.	BY:	DATE:	NO.	BY:	DATE:	TOTAL SHEETS
1			3			27
2			4			