



**NOTES**


SEE TRANSPORTATION MANAGEMENT PLANS FOR LANE WIDTHS, SEQUENCING AND OTHER TRAFFIC CONTROL MEASURES FOR STAGING OF OVERLAY SURFACE PREPARATION AND POLYESTER POLYMER CONCRETE PLACEMENT.

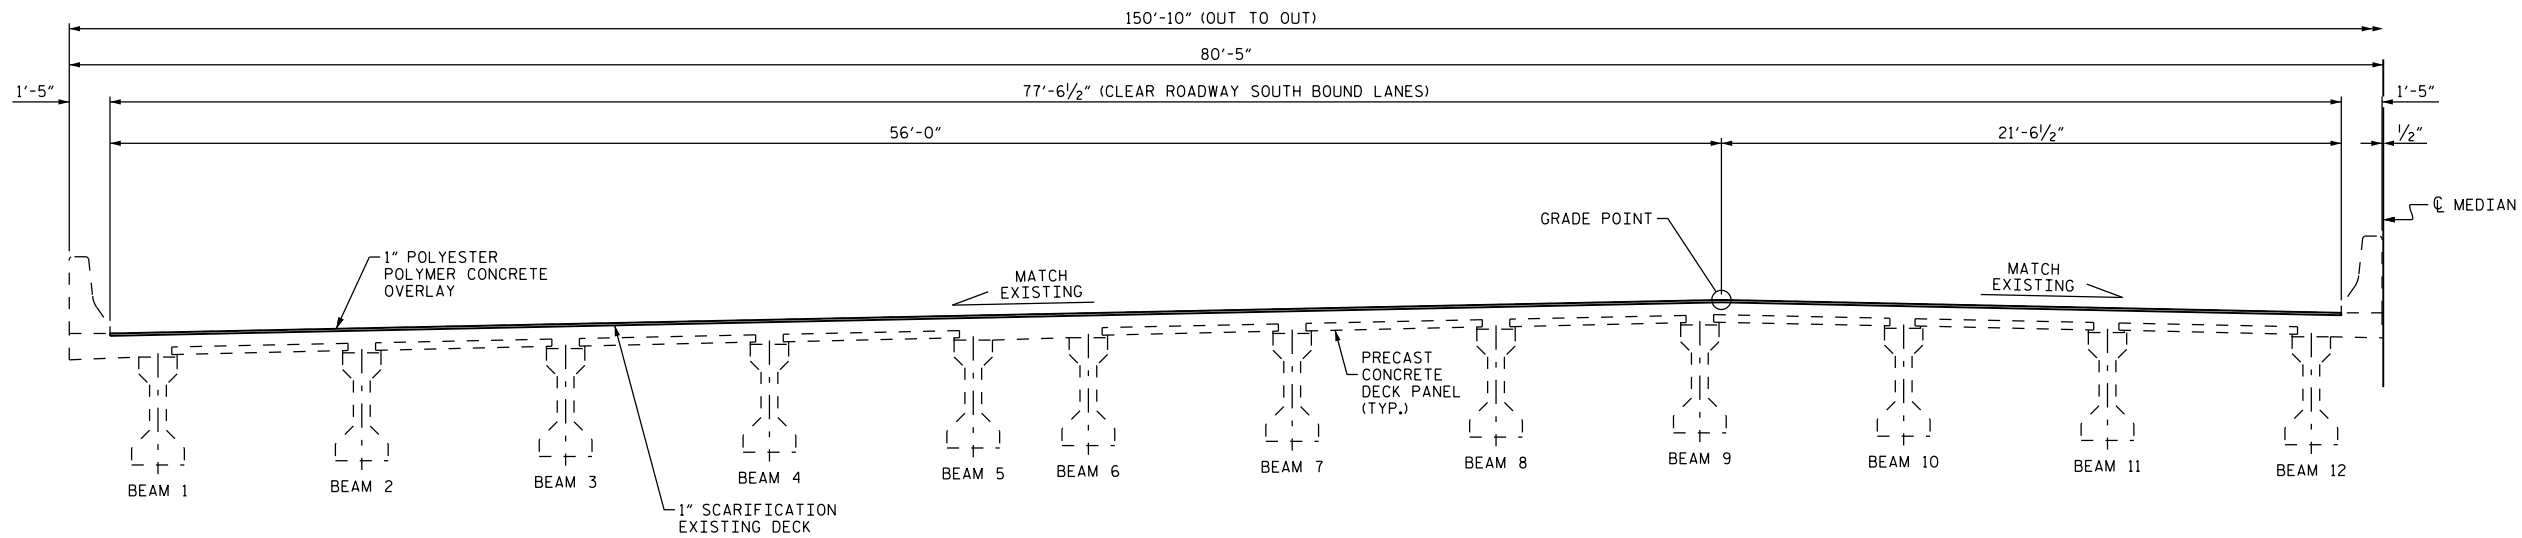


**TYPICAL SECTION**  
(PROPOSED)

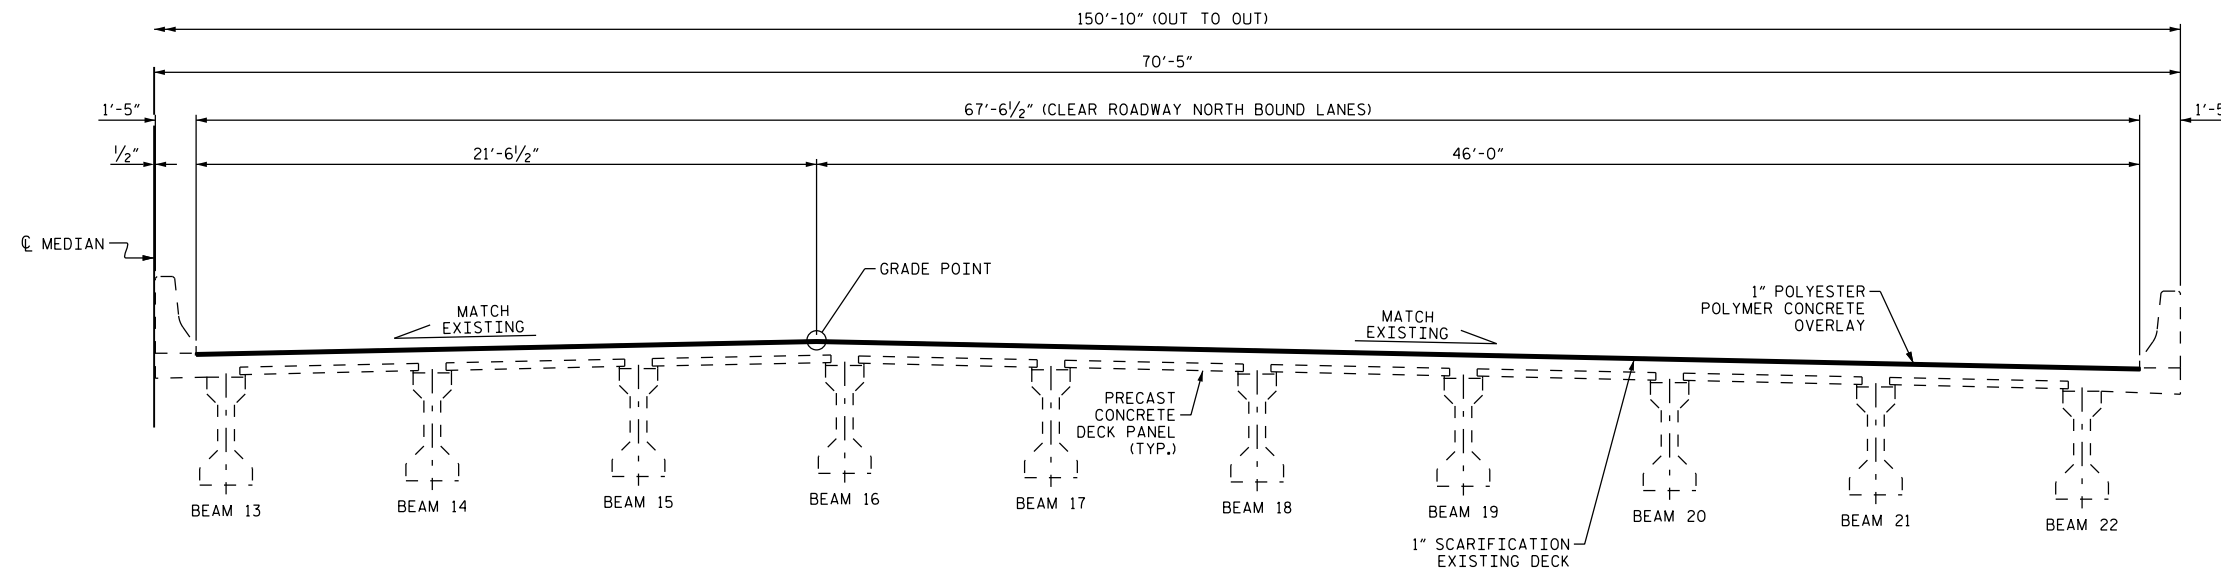

**TYPICAL SECTION**  
(PROPOSED)

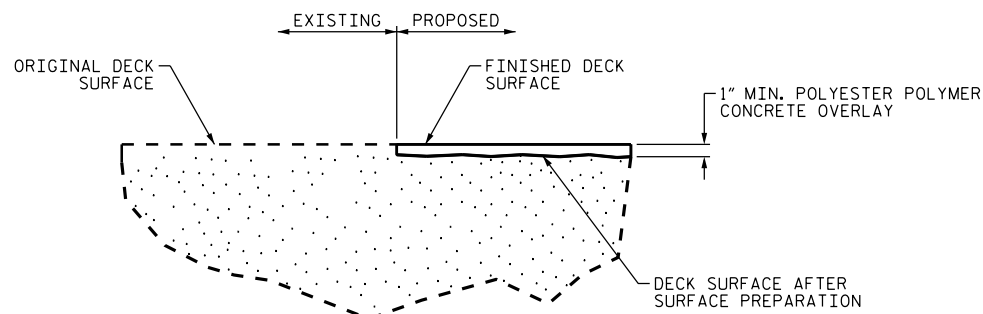

**DETAIL FOR POLYESTER  
POLYMER CONCRETE OVERLAY**

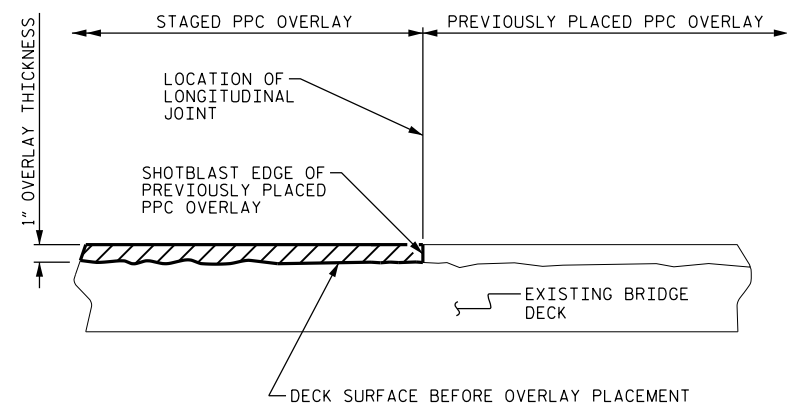

**STAGED PPC OVERLAY JOINT**  
(AS NEEDED)

PROJECT NO. I-5894  
GASTON COUNTY  
BRIDGE NO. 159

SHEET 1 OF 2

DocuSigned by:  
*John A. Yannaccone*  
7BC3...  
NORTH CAROLINA  
PROFESSIONAL  
SEAL  
32492  
ENGINEER  
JOHN A. YANNACCONI  
1/29/2017

STATE OF NORTH CAROLINA  
DEPARTMENT OF TRANSPORTATION  
RALEIGH  
**TYPICAL SECTION  
AND PPC OVERLAY  
DETAILS  
(SPANS A-E, J & K)**

DRAWN BY : A. SORSENGINH/M. WELDON DATE : 12/2016  
CHECKED BY : J. YANNACCONI DATE : 12/2016

DOCUMENT NOT CONSIDERED  
FINAL UNLESS ALL  
SIGNATURES COMPLETED

REVISIONS						SHEET NO.
NO.	BY:	DATE:	NO.	BY:	DATE:	TOTAL SHEETS
1			3			27
2			4			