



NOTES

SEE TRANSPORTATION MANAGEMENT PLANS FOR LANE WIDTHS, SEQUENCING AND OTHER TRAFFIC CONTROL MEASURES FOR STAGING OF OVERLAY SURFACE PREPARATION AND POLYESTER POLYMER CONCRETE PLACEMENT.
 FOR "DETAIL FOR POLYESTER POLYMER CONCRETE OVERLAY", SEE SHEET 1 OF 2.

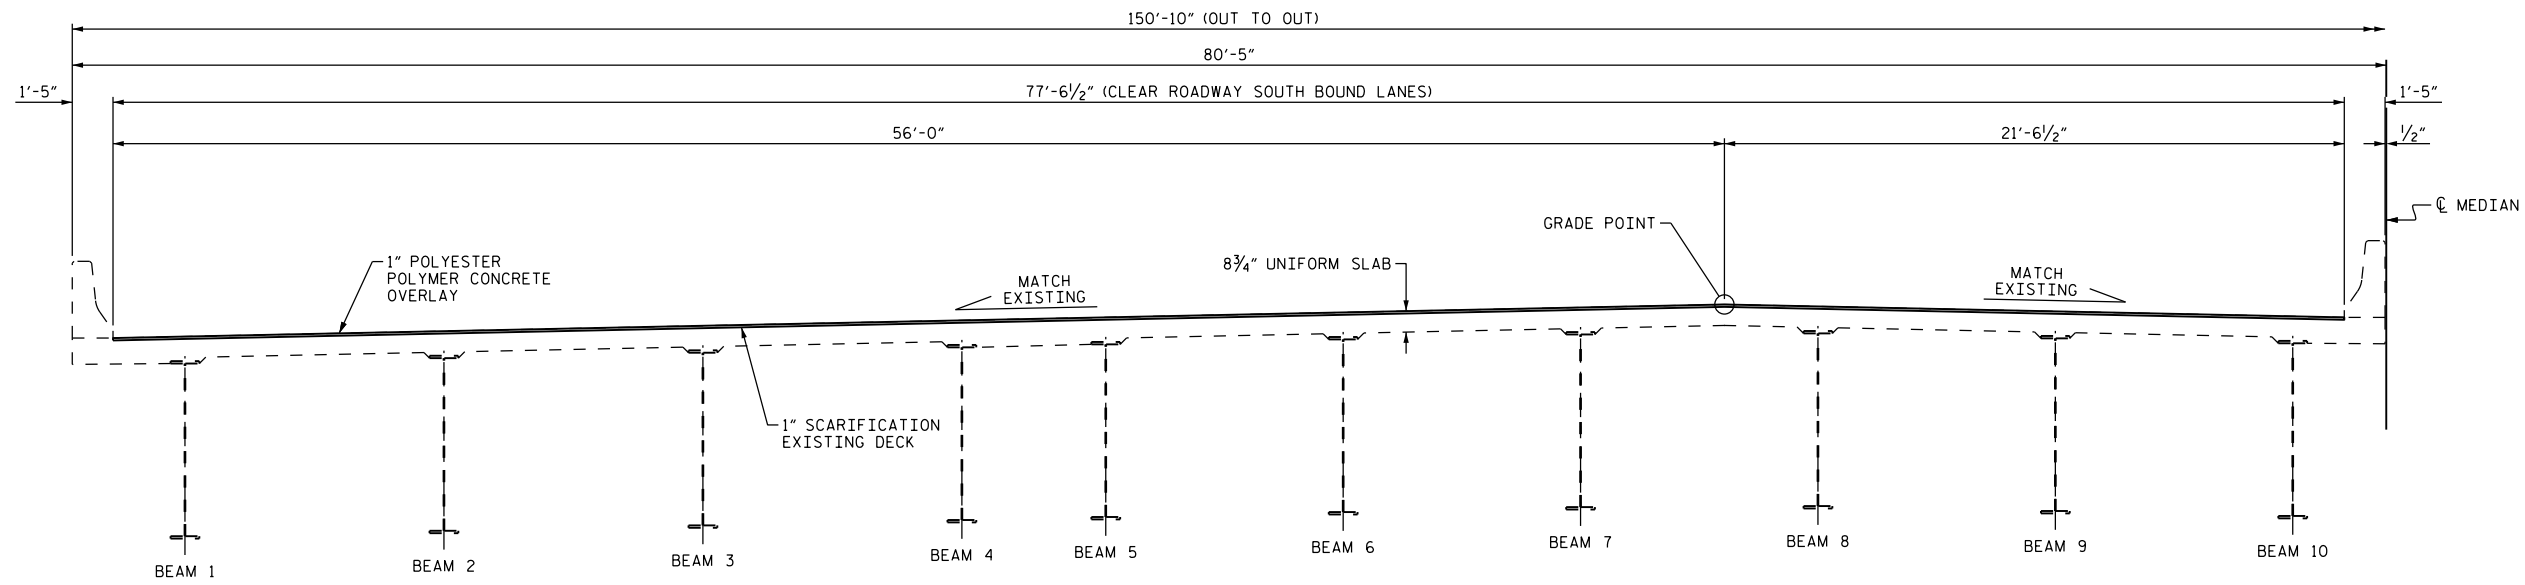

TYPICAL SECTION
(PROPOSED)

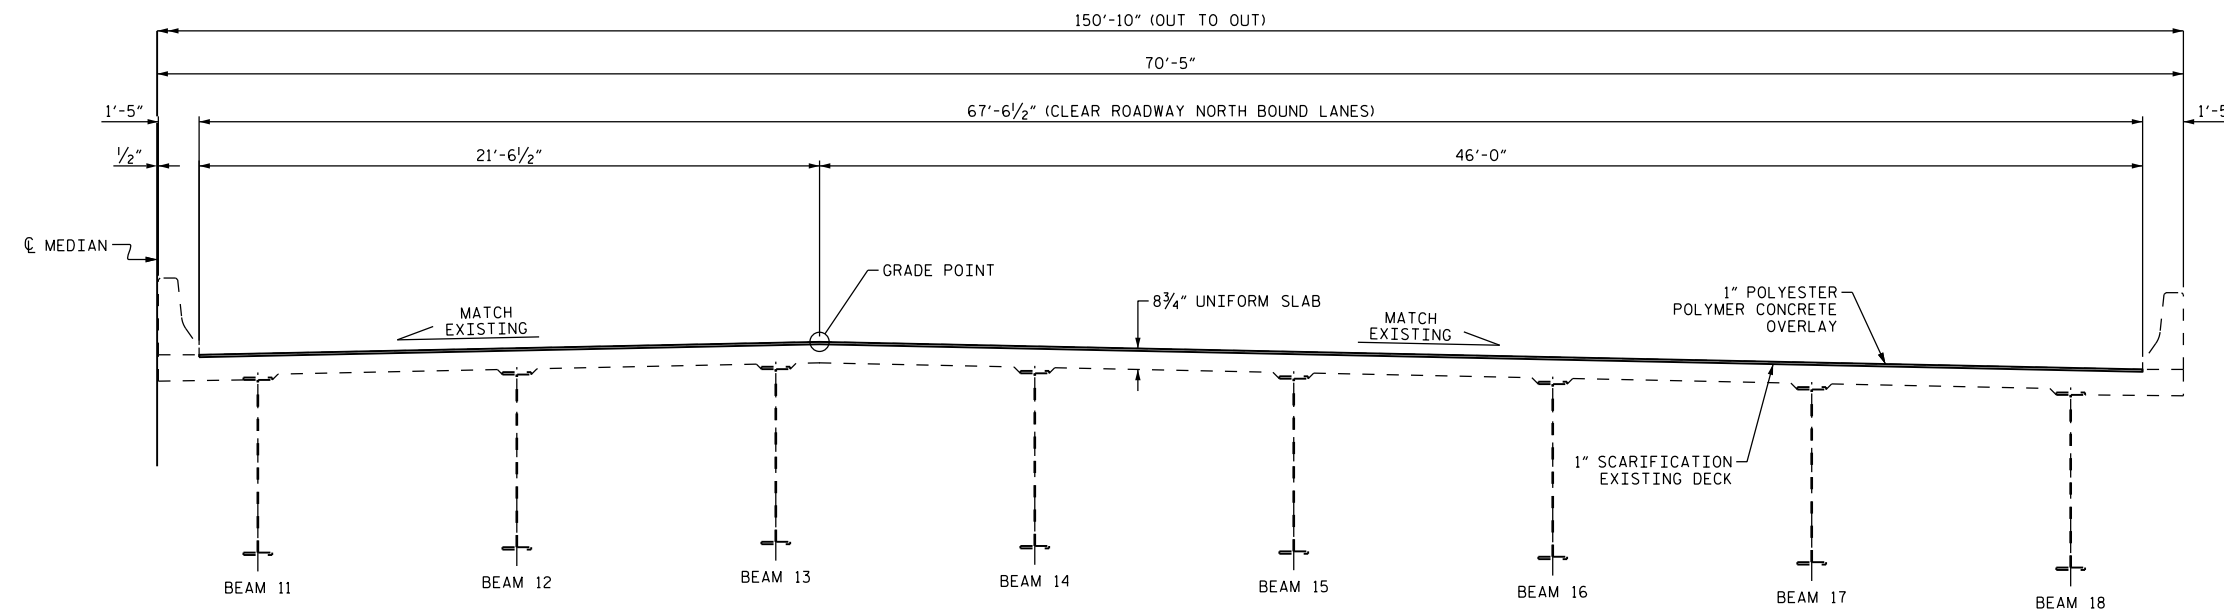

TYPICAL SECTION
(PROPOSED)

PROJECT NO. I-5894
GASTON COUNTY
 BRIDGE NO. 159

SHEET 2 OF 2

DocuSigned by:

John A. Yannaccone
 7BC3...
 NORTH CAROLINA
 PROFESSIONAL
 SEAL
 32492
 ENGINEER
 JOHN A. YANNACCONI

1/29/2017

STATE OF NORTH CAROLINA
 DEPARTMENT OF TRANSPORTATION
 RALEIGH

**TYPICAL SECTION
 AND PPC OVERLAY
 DETAILS
 (SPAN F-I)**

DRAWN BY : A. SORSENGIN/M. WELDON DATE : 12/2016
 CHECKED BY : J. YANNACCONI DATE : 12/2016

DOCUMENT NOT CONSIDERED
 FINAL UNLESS ALL
 SIGNATURES COMPLETED

REVISIONS						SHEET NO.
NO.	BY:	DATE:	NO.	BY:	DATE:	
1			3			5-17
2			4			TOTAL SHEETS 27