




# RANDOLPH CO. TYPICALS

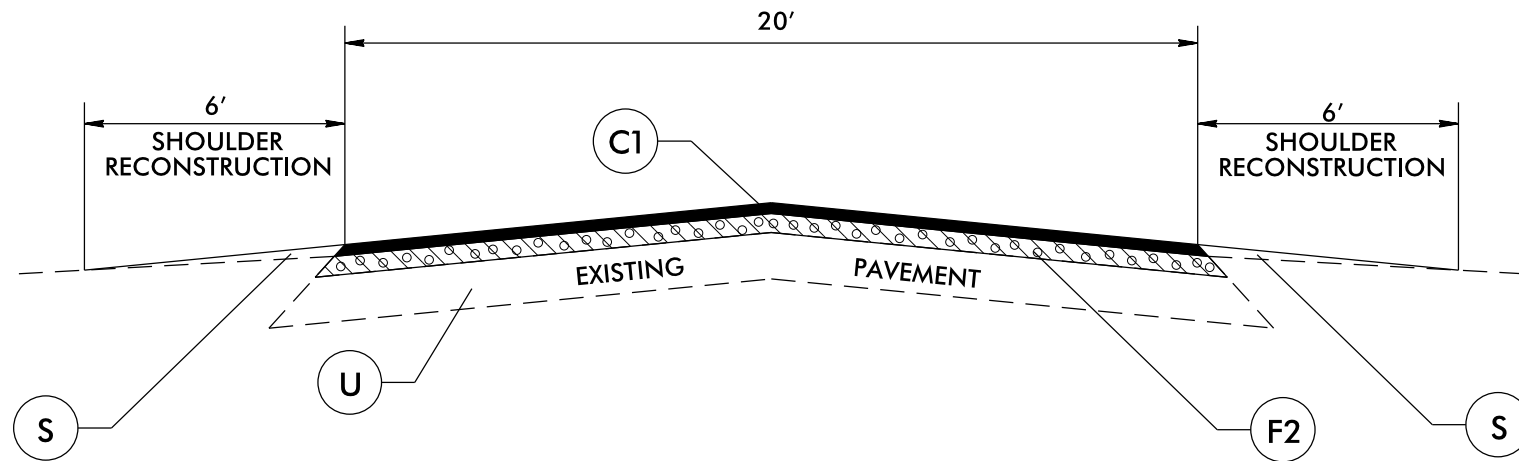

**TYPICAL SECTION NO. 8**

## DETAILS OF PATCHING EXISTING PAVEMENT PRIOR TO RESURFACING

### DETAIL

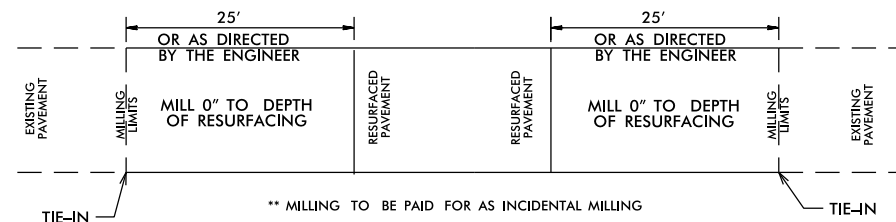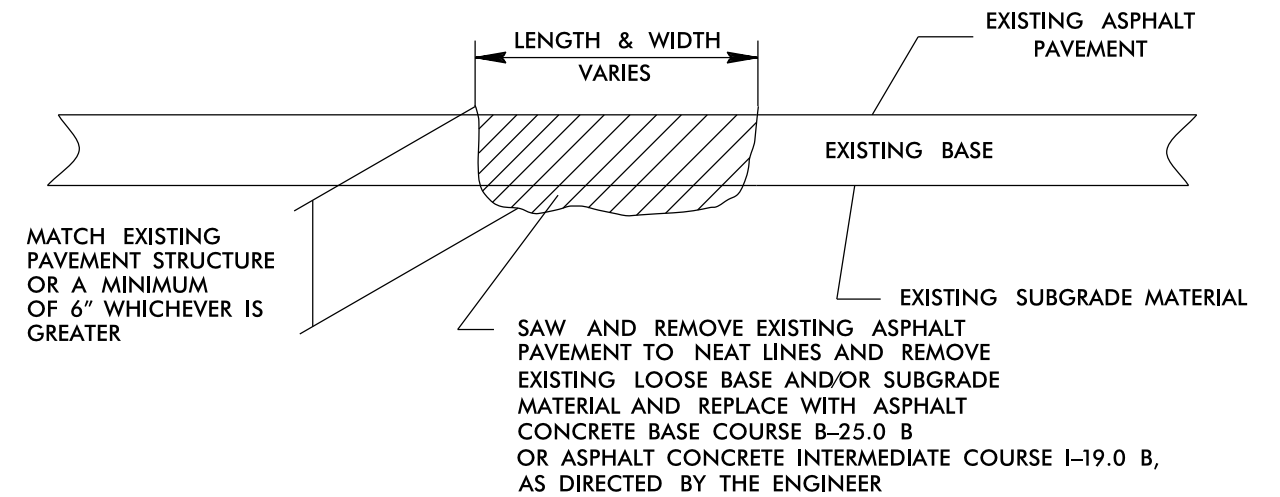

**PAVEMENT TIE-IN DETAIL**

PAVEMENT SCHEDULE	
C1	PROP. APPROX. 1.5" ASPHALT CONCRETE SURFACE COURSE, TYPE S9.5B, AT AN AVERAGE RATE OF 168 LBS. PER SQ. YD.
F2	PROPOSED ASPHALT SURFACE TREATMENT, MAT COAT WITH #67 STONE
S	AGGREGATE SHOULDER BORROW
U	EXISTING PAVEMENT.