


See Sheet 1A For Index of Sheets

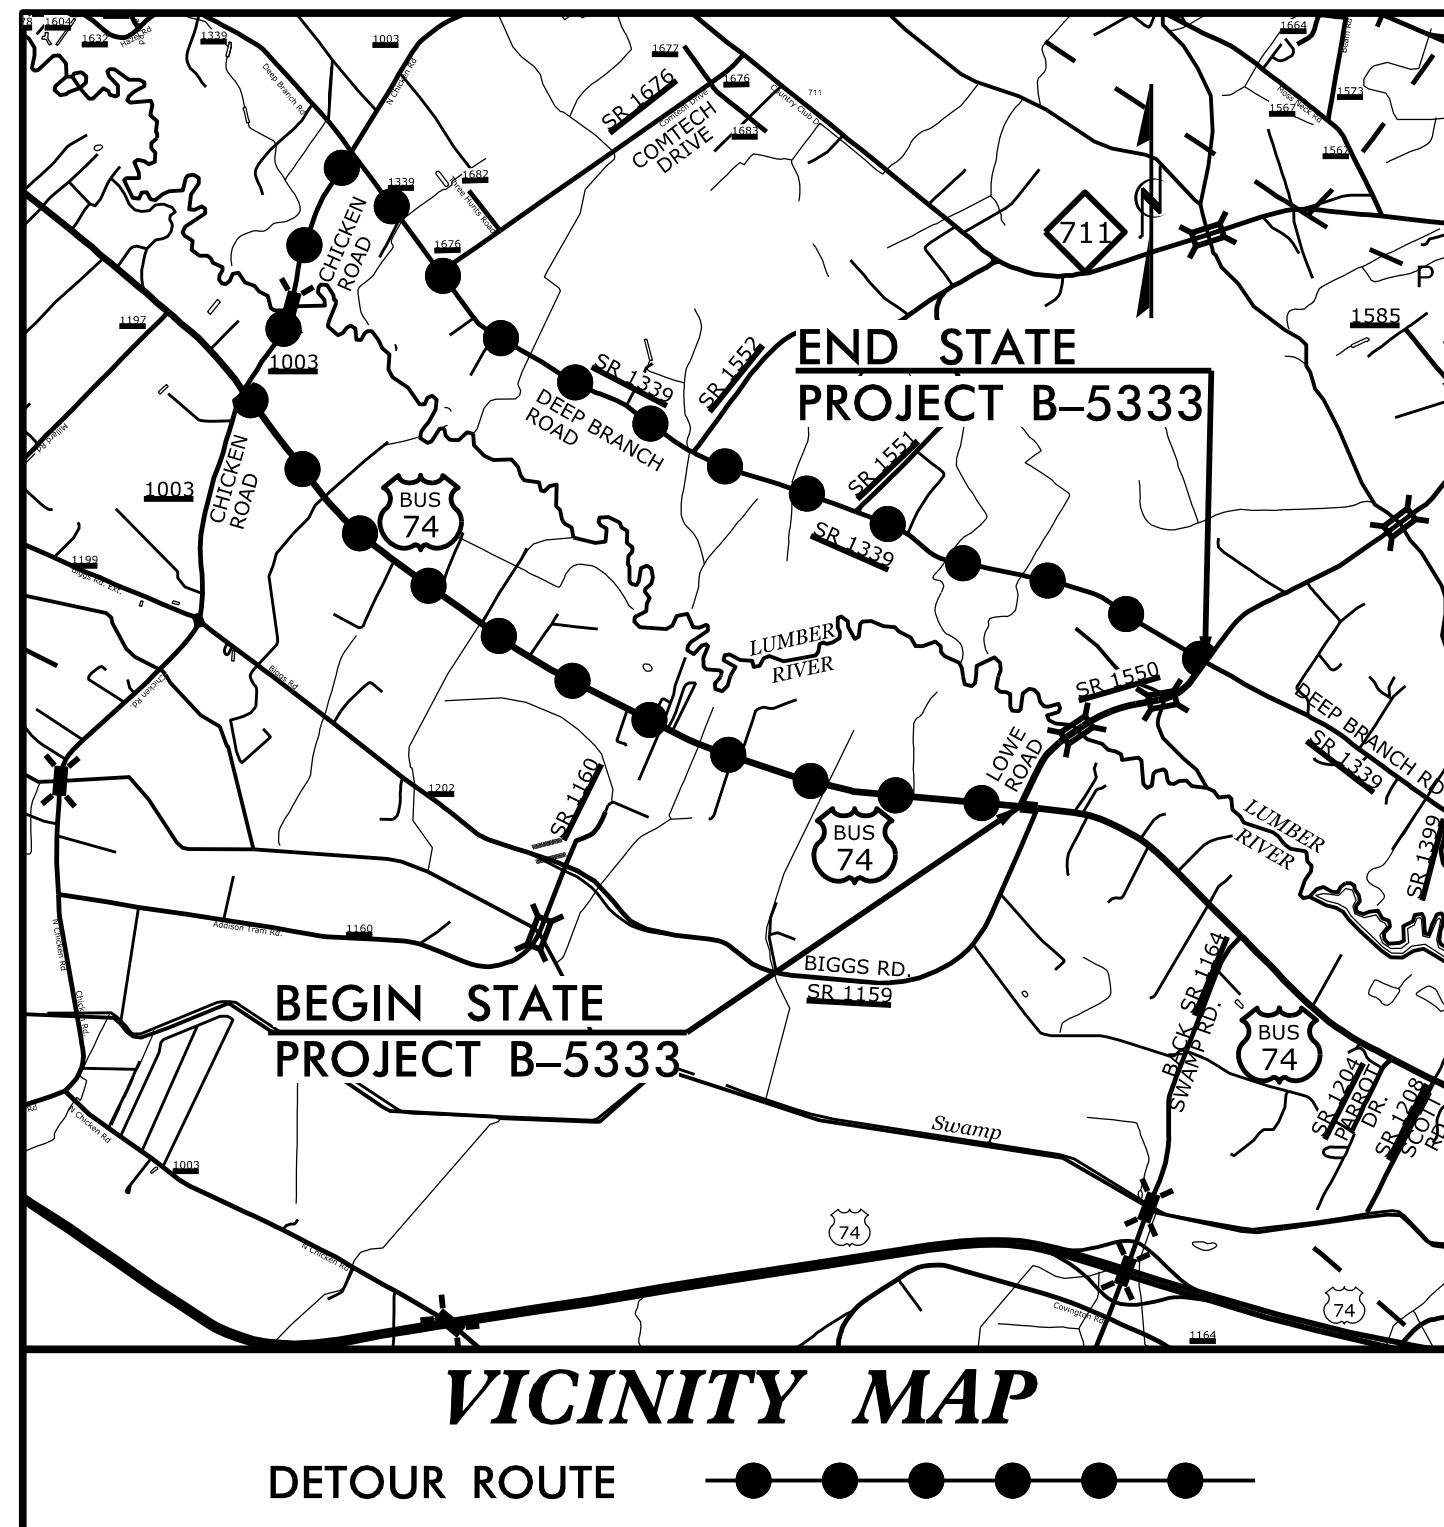

STATE OF NORTH CAROLINA
DIVISION OF HIGHWAYS


UTILITIES BY OTHERS PLANS ROBESON COUNTY

**LOCATION: REPLACE BRIDGE NO. 173 OVER LUMBER RIVER &
BRIDGE NO. 174 OVER OVERFLOW ON SR 1550 (LOWE RD)**


TYPE OF WORK: PROPOSED POWER, TELEPHONE & CATV RELOCATIONS

T.I.P. NO.	SHEET NO.
B-5333	UO-1

NOTE:
ALL UTILITY WORK SHOWN ON THIS SHEET IS DONE BY OTHERS.
NO PAYMENT WILL BE MADE TO THE CONTRACTOR FOR UTILITY WORK SHOWN ON THIS SHEET.

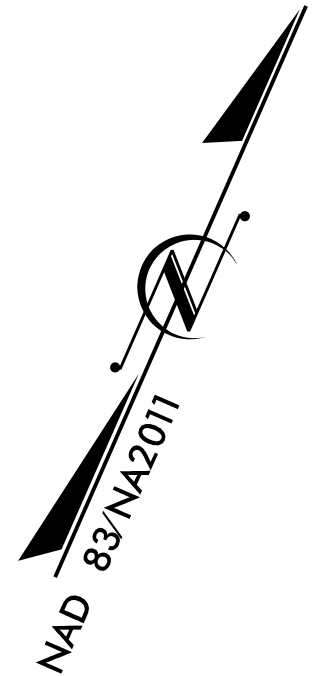


TIP PROJECT: B-5333

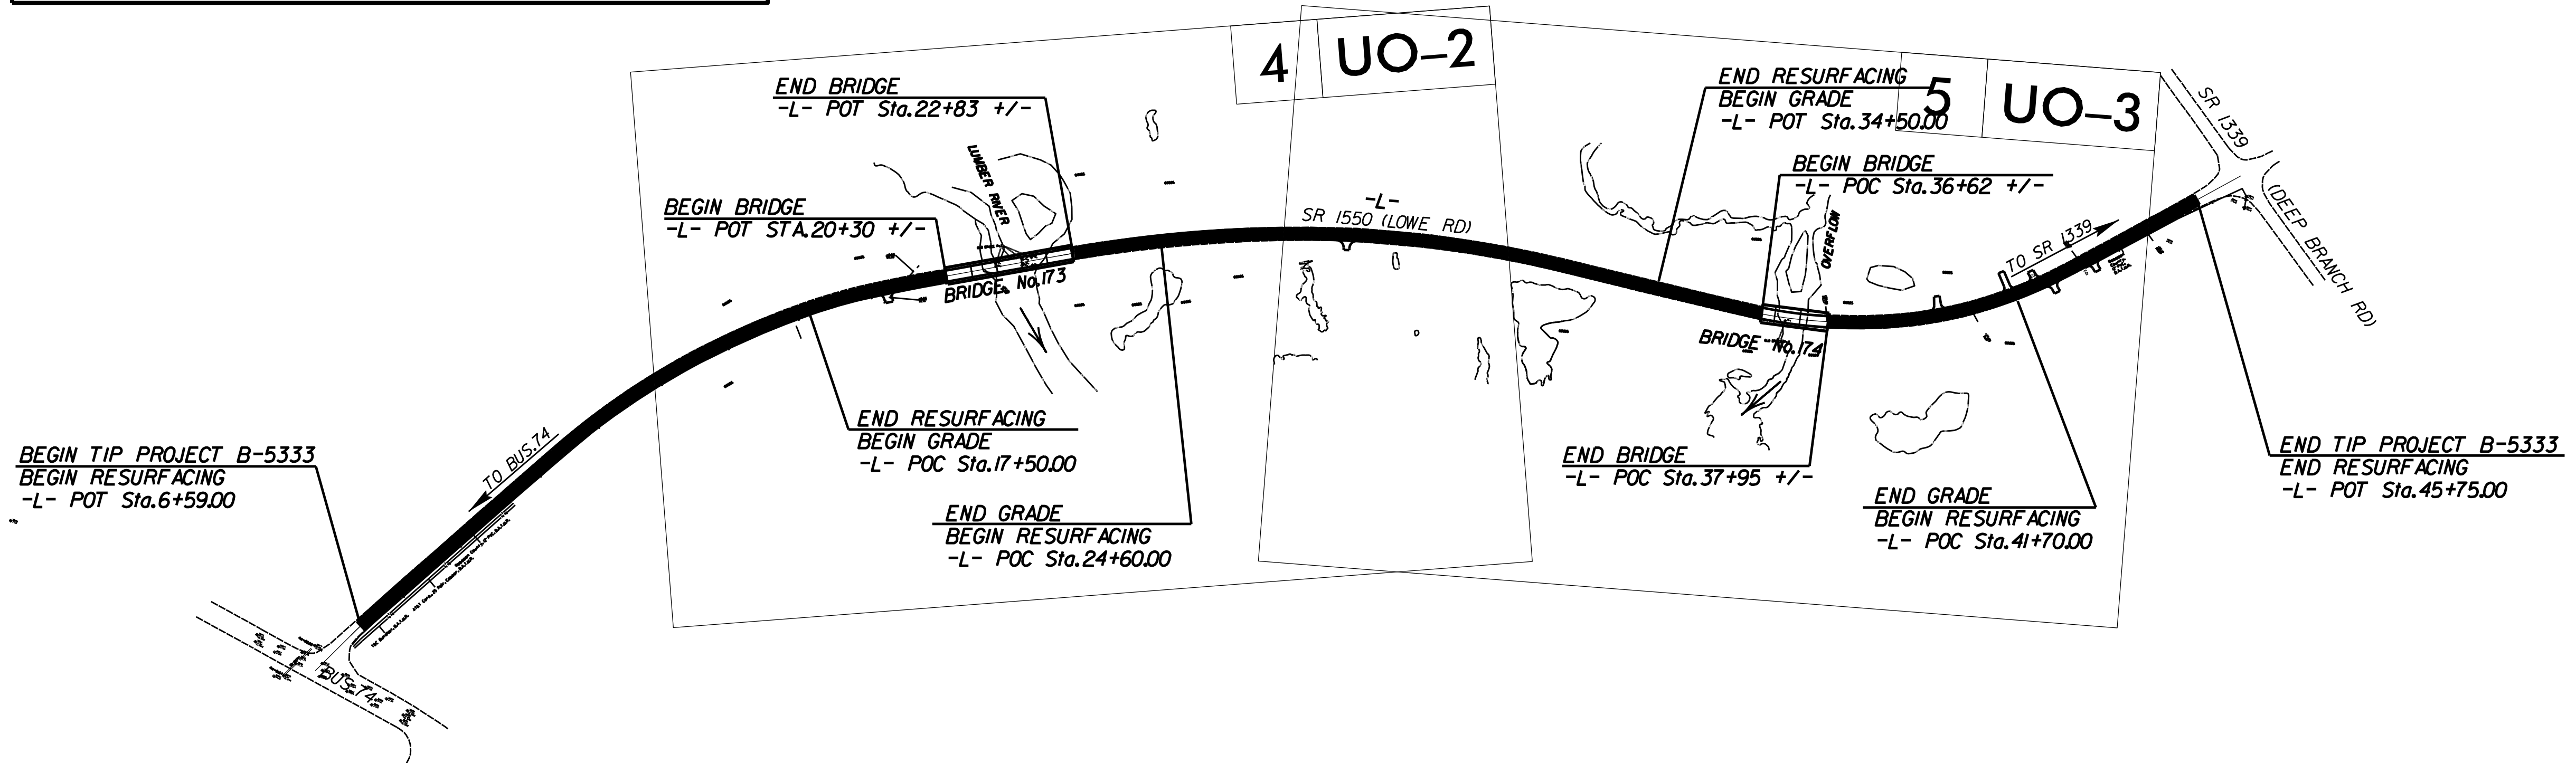

THIS PROJECT IS NOT WITHIN ANY MUNICIPAL BOUNDARIES.
CLEARING ON THIS PROJECT SHALL BE PERFORMED TO THE LIMITS ESTABLISHED BY METHOD _____.

GRAPHIC SCALES

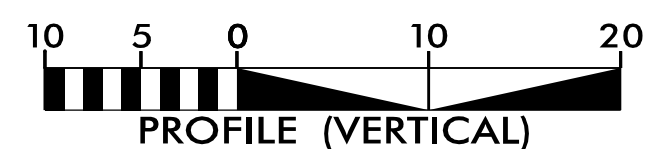

INDEX OF SHEETS

SHEET NO.:	DESCRIPTION:
UO-1	TITLE SHEET
UO-2 THRU UO-3	UBO PLAN SHEETS


UTILITY OWNERS WITH CONFLICTS

- (A) LUMBEE RIVER EMC - POWER (DISTRIBUTION)
- (B) TIME WARNER (DUKENET) - COMMUNICATIONS

PREPARED IN THE OFFICE OF:



JOHN FAISON UTILITY PROJECT MANAGER
JOSH BARBOUR PROJECT UTILITY COORDINATOR
JOSH BARBOUR PROJECT UTILITY DESIGNER

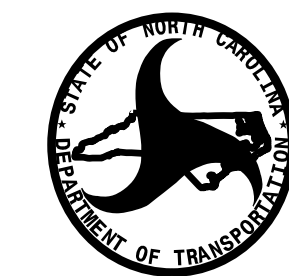

DIVISION OF HIGHWAYS UTILITIES UNIT
1555 MAIL SERVICES CENTER
RALEIGH, NC 27699-1555
PHONE (919) 707-6690
FAX (919) 250-4151

BO HEMPHILL, PE UTILITIES REGIONAL ENGINEER
KELVIN MARTIN UTILITIES ENGINEER
ED REAMS UTILITIES AREA COORDINATOR
LARRY JAMES JR. UTILITIES COORDINATOR

\$\$\$\$\$ SYSTEM\$\$\$\$\$ DGN\$\$\$\$\$ USER NAME\$\$\$\$\$