






8/23/99

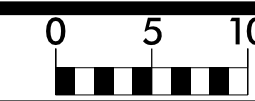

PROJ. REFERENCE NO.
B-5333

SHEET NO.
X-7

150 140 130 120 110 100 90 80 70 60 50 40 30 20 10 0 10 20 30 40 50 60 70 80 90 100 110 120 130 140 150

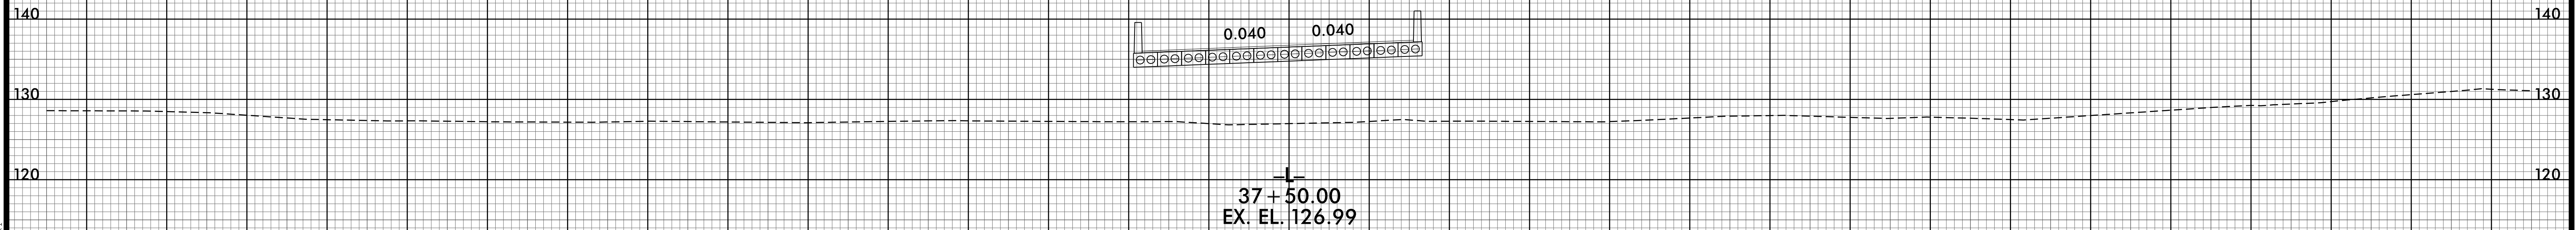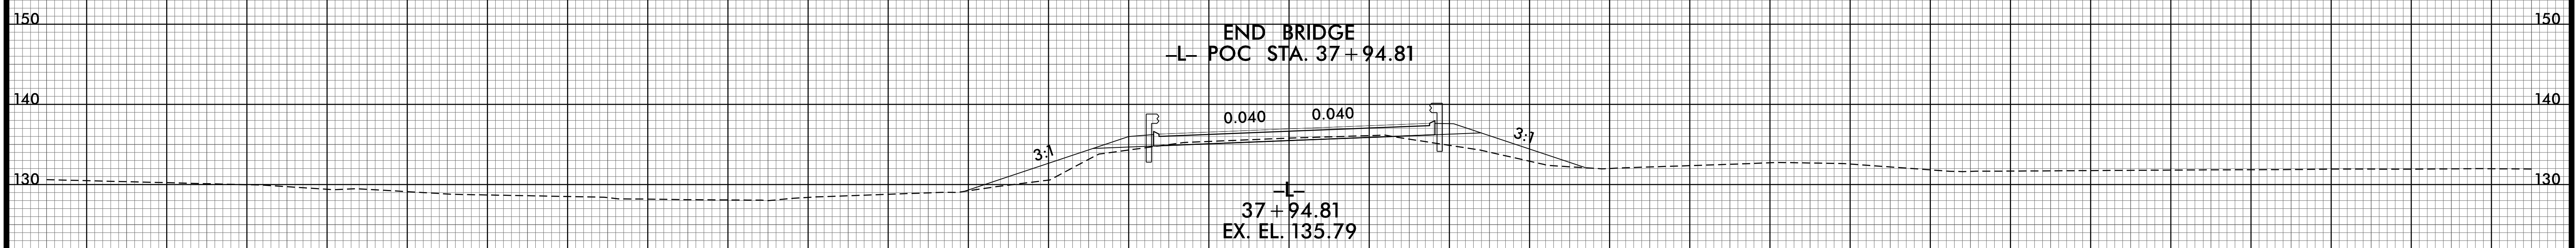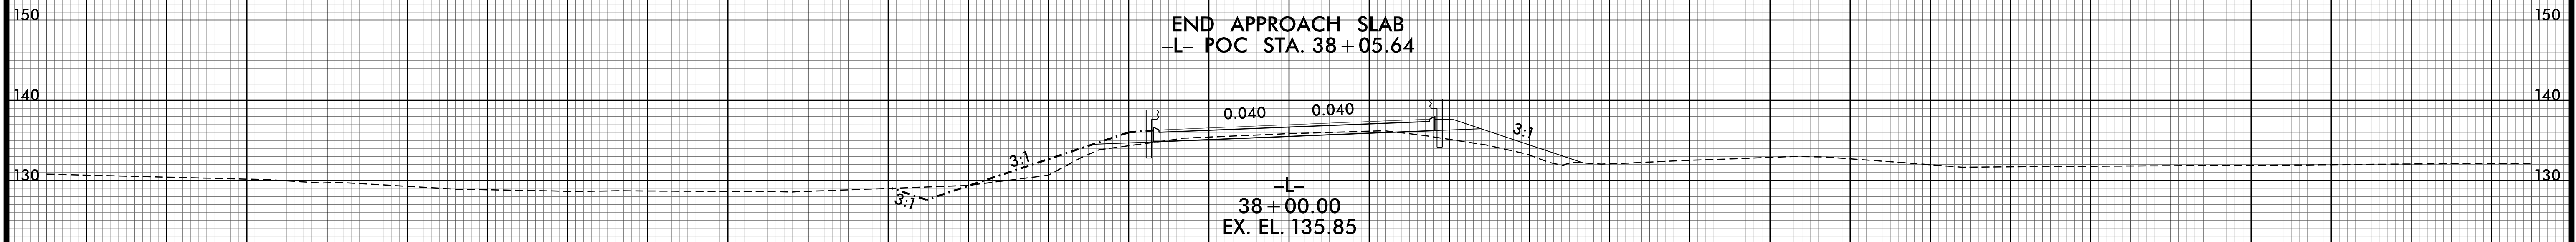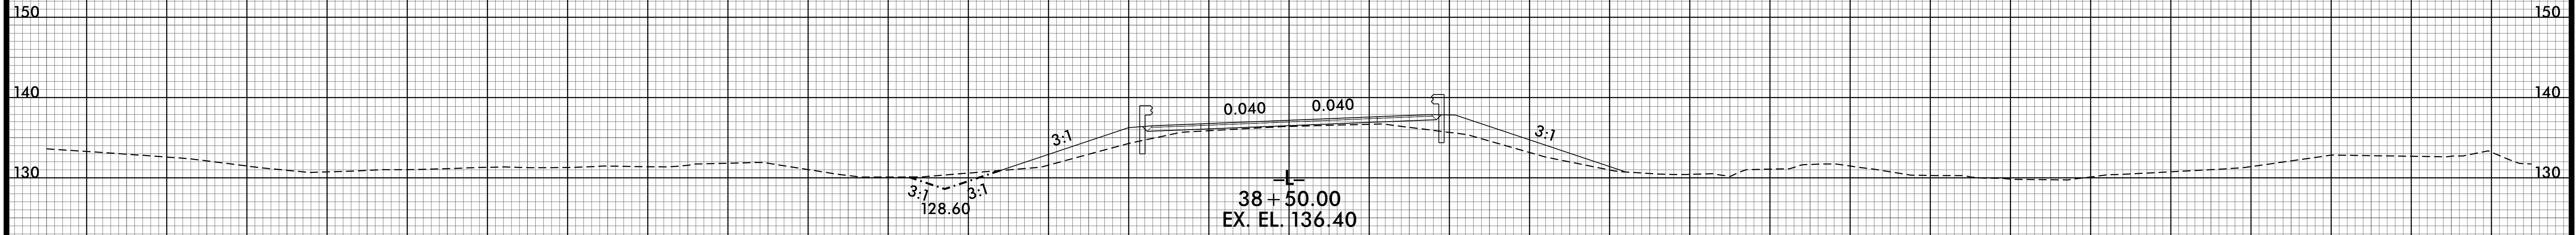

150 140 130 120 110 100 90 80 70 60 50 40 30 20 10 0 10 20 30 40 50 60 70 80 90 100 110 120 130 140 150

2/6/2011 8:47:45 AM
I:\B-5333_Hwy_XP1.dgn
13:18:20