

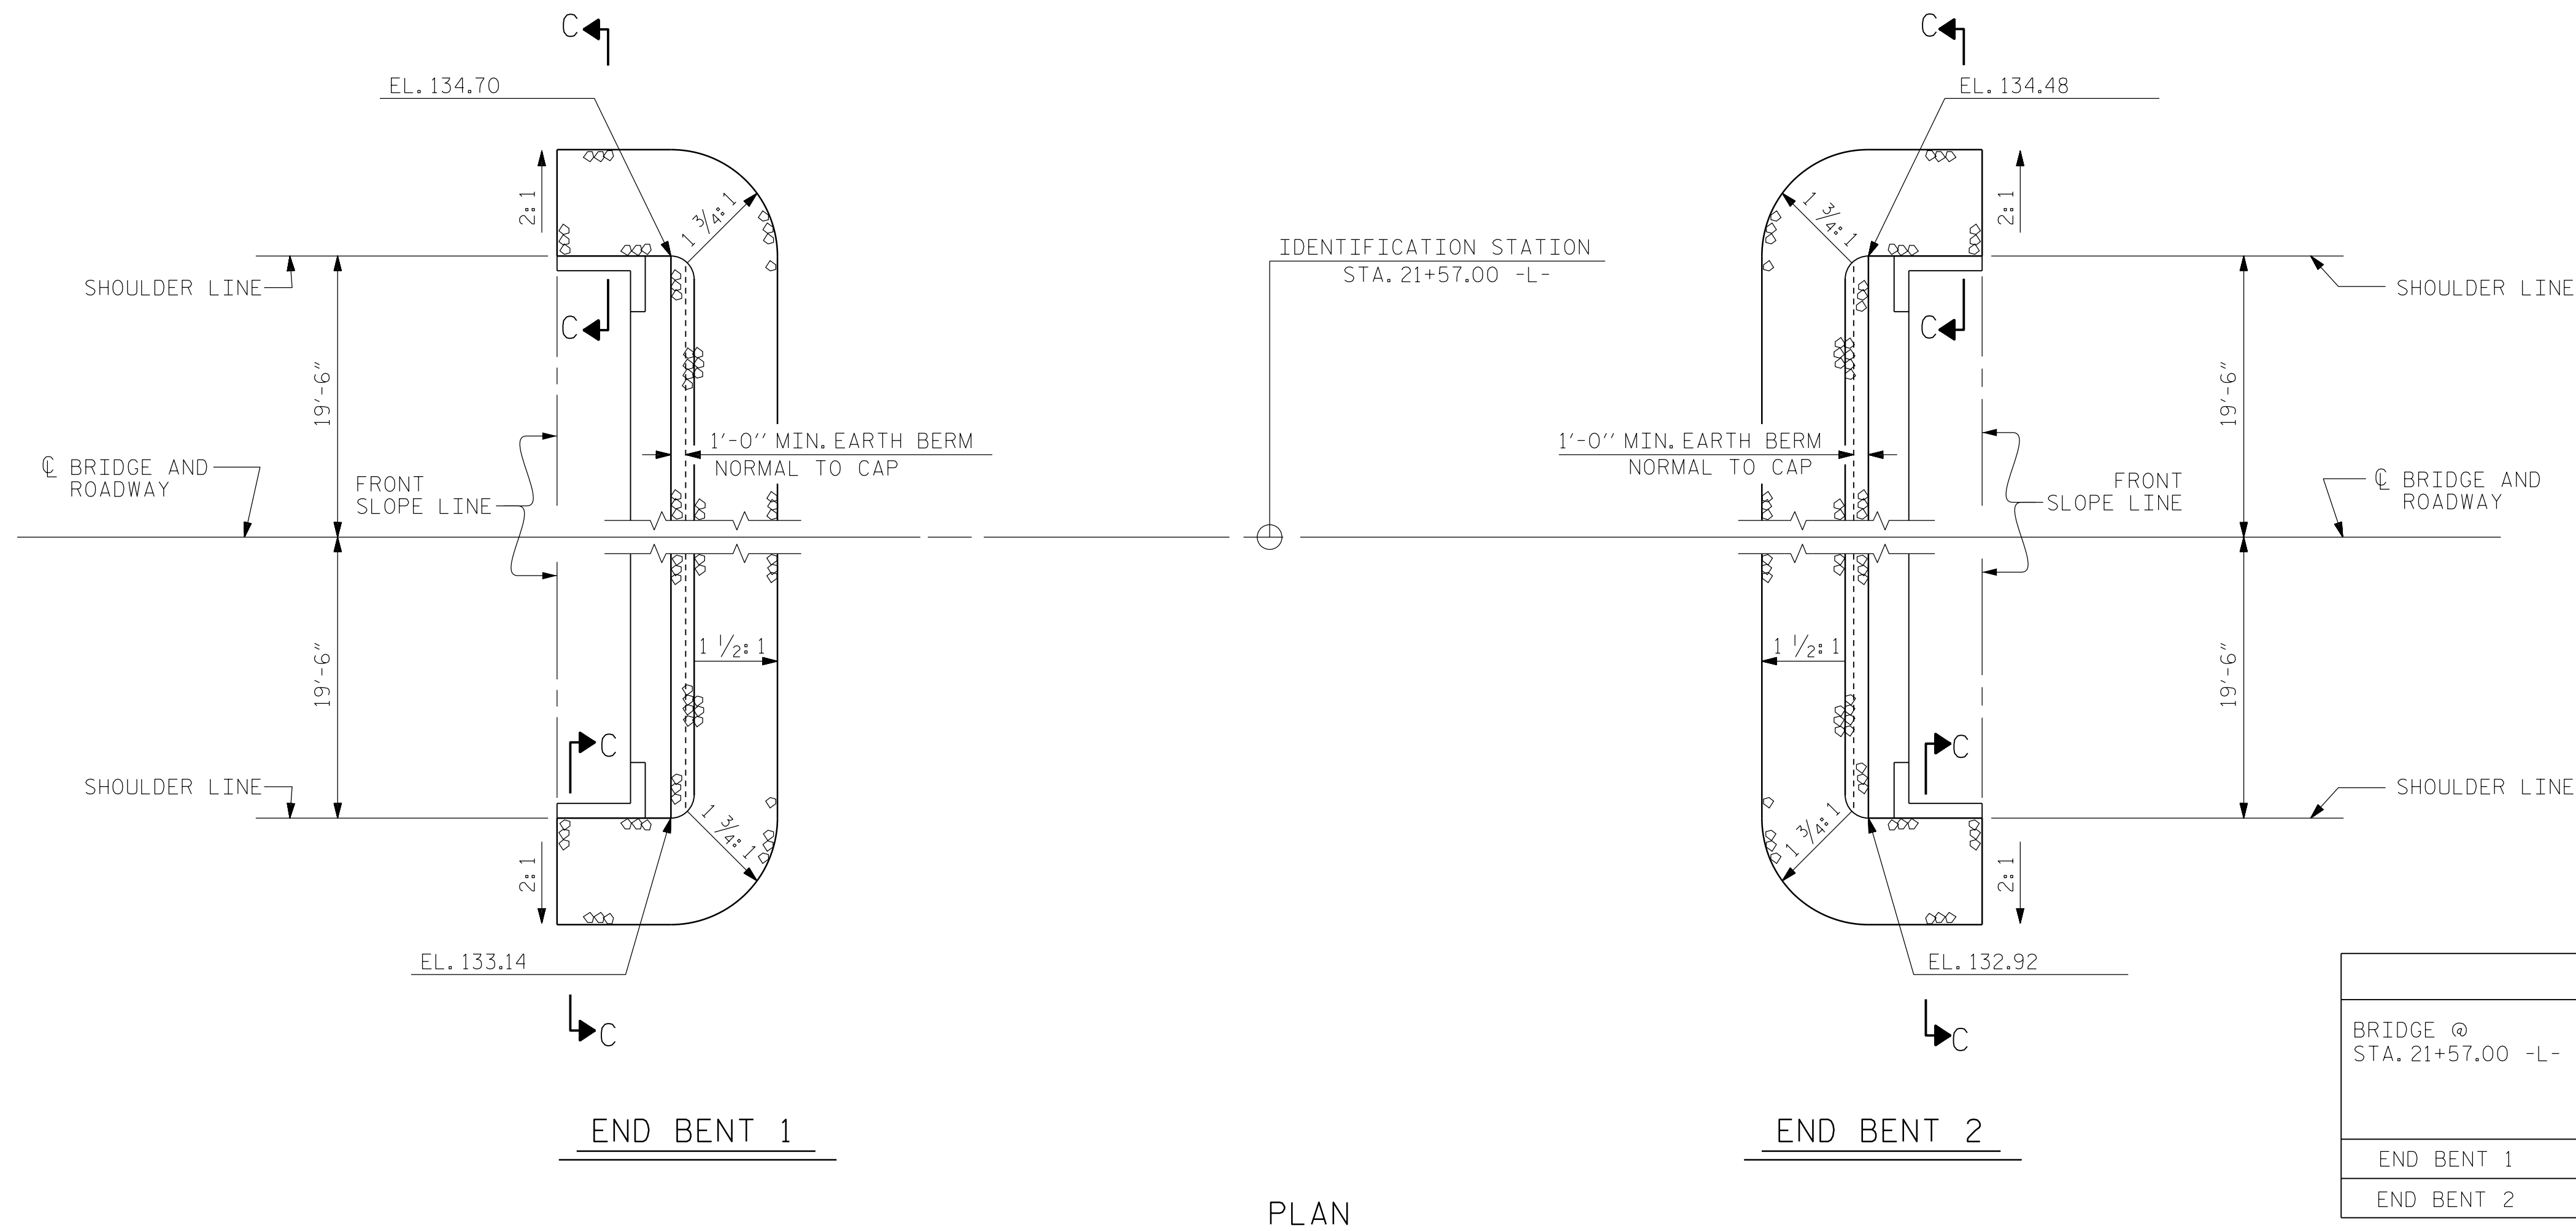


NOTES :
FOR BERM WIDTH DIMENSIONS, SEE GENERAL DRAWING.

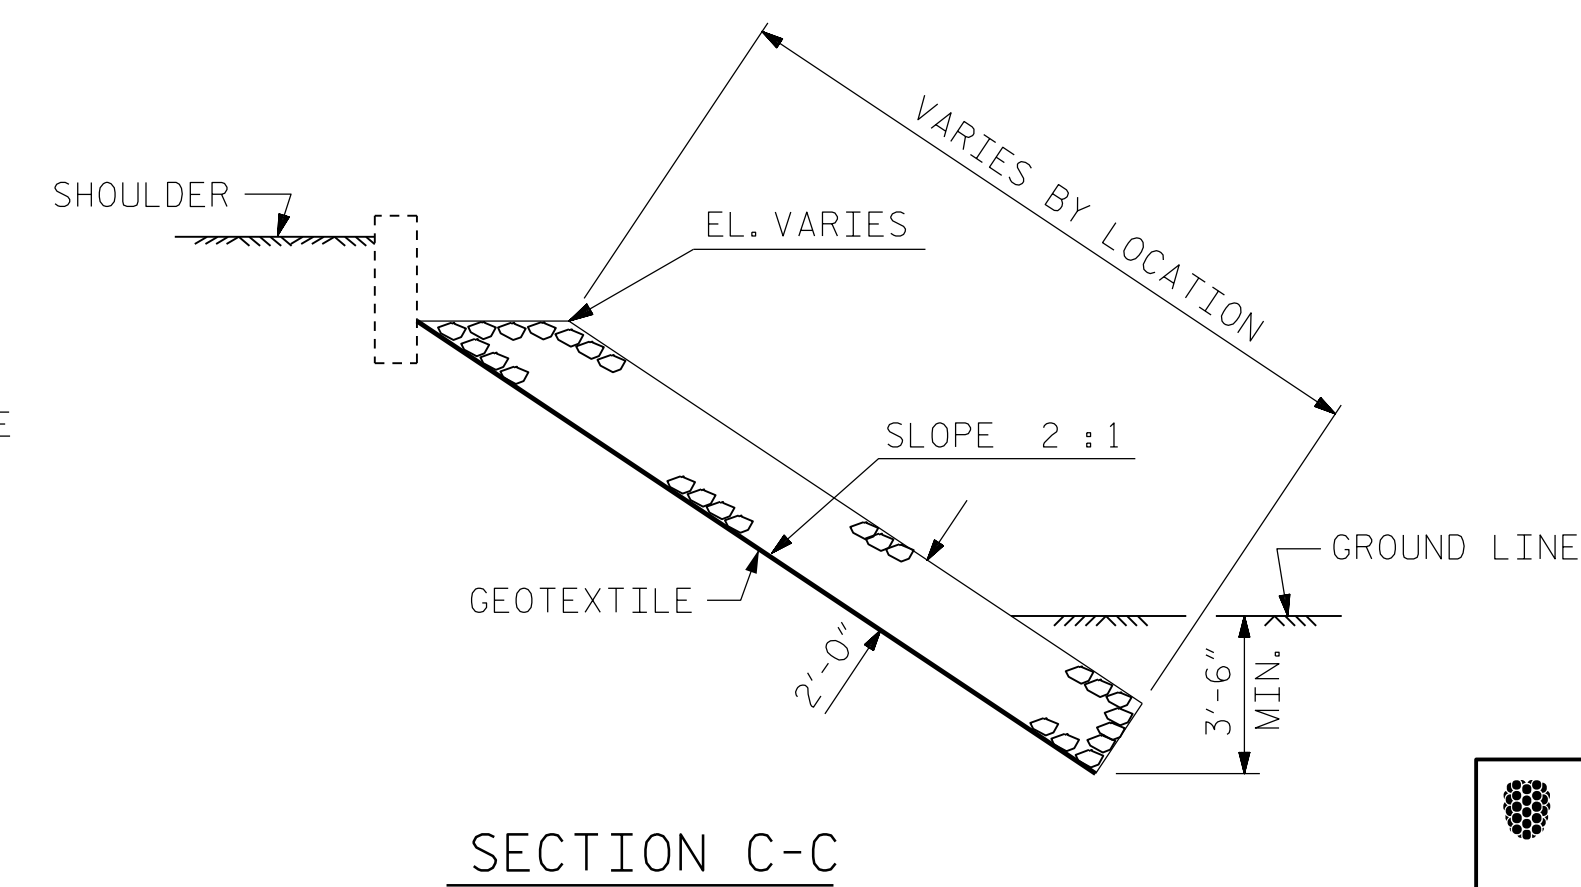


ESTIMATED QUANTITIES		
BRIDGE @ STA. 21+57.00 -L-	RIP RAP CLASS II (2'-0" THICK)	GEOTEXTILE FOR DRAINAGE
	TONS	SQUARE YARDS
END BENT 1	132	142
END BENT 2	102	108

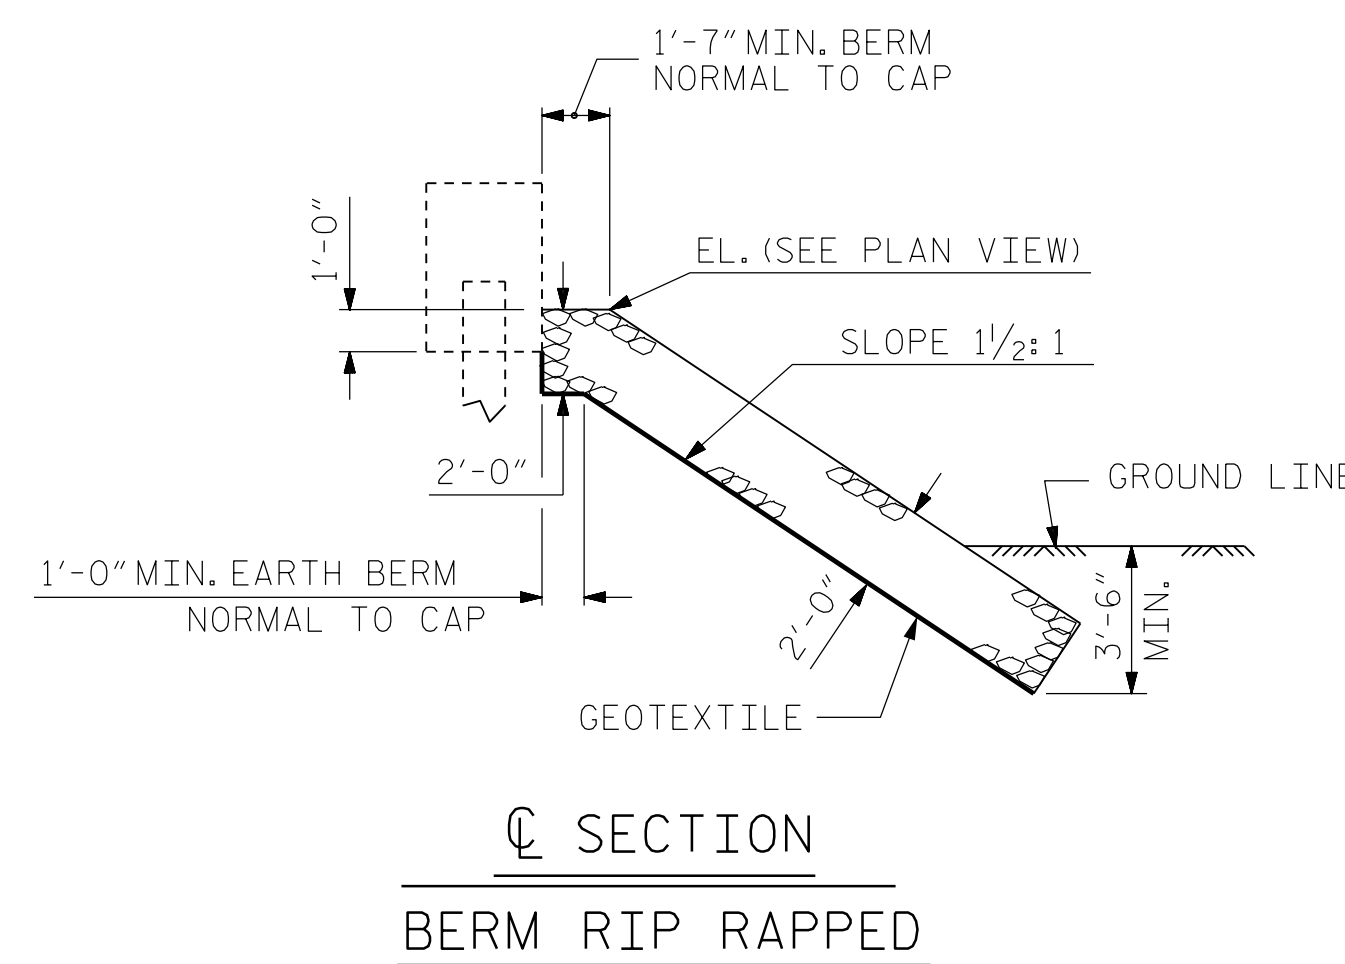

PROJECT NO. B-5333
ROBESON COUNTY
 STATION: 21+57.00 -L-

BRIDGE NO. 173

Dewberry
 2301 REYWOODS DRIVE
 SUITE 200
 RALEIGH, NC 27607
 PHONE: 919.881.9939
 NC COA No. F-0929

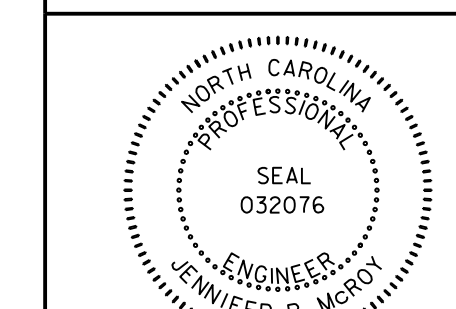

DocuSigned by:
 Jennifer R. McRoy
 6/6/2016

REVISIONS					SHEET No. S01-23
No.	BY:	DATE:	No.	BY:	
1			3		TOTAL SHEETS 24
2			4		

ASSEMBLED BY : MTB	DATE : 04/16
CHECKED BY : JRM	DATE : 04/16
DRAWN BY : REK 1/84	REV. 5/1/06R TLA/GM
CHECKED BY : RDU 1/84	REV. 10/1/11 MAA/GM
	REV. 12/21/11 MAA/GM

6/3/2016 9:05:11 AM USER: mcd1151e