


#12

#13

STANLY COUNTY

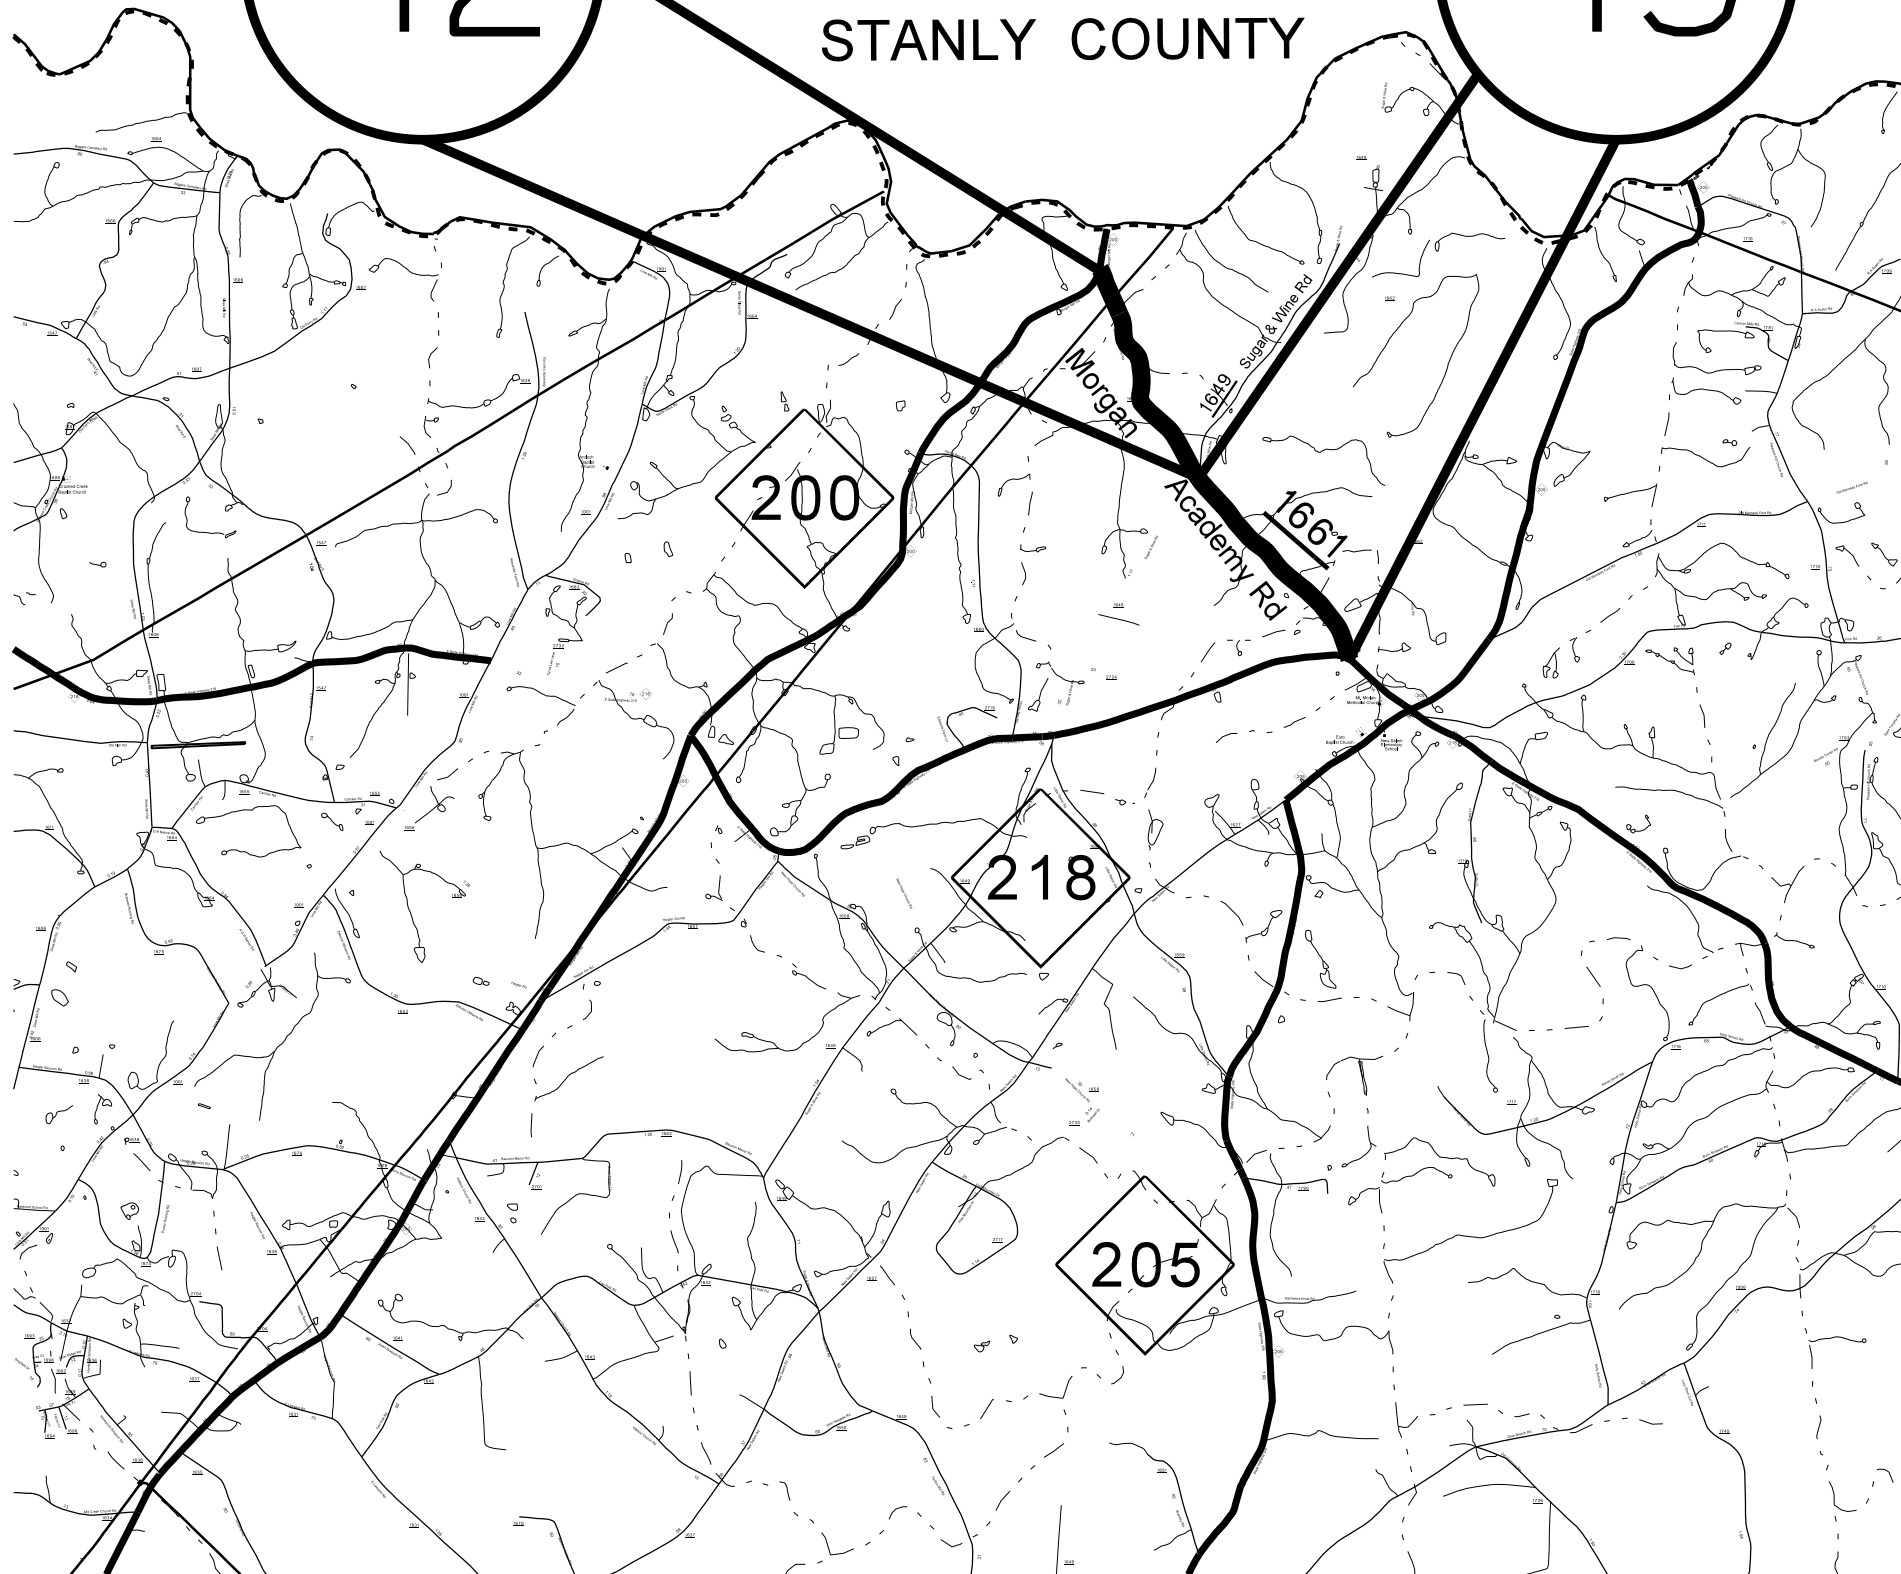

STATE	PROJECT NO.	SHEET NO.	TOTAL SHEETS
N.C.	2017CPT.10.08.10901.I 2017CPT.10.08.20901.I - ETC. 2017CPT.10.08.20902.I - ETC.	10	
F.A. PROJECT NO.			



ENLARGED MUNICIPAL AND SUBURBAN AREAS
UNION COUNTY
 NORTH CAROLINA
PREPARED BY THE
 NORTH CAROLINA DEPARTMENT OF TRANSPORTATION
 DIVISION OF HIGHWAYS - DIVISION 10 DISTRICT 3

MAP #12 SR 1661 MORGAN ACADEMY ROAD
 (1.2 MILES)
 FROM NC 200 TO PAVEMENT JOINT AT
 SR 1649 SUGAR AND WINE ROAD

MAP #13 SR 1661 MORGAN ACADEMY ROAD
 (1.17 MILES)
 FROM PAVEMENT JOINT AT
 SR 1649 SUGAR AND WINE ROAD
 TO NC 218