


STATE OF NORTH CAROLINA
DIVISION OF HIGHWAYS


TRANSPORTATION MANAGEMENT PLAN

WAKE COUNTY

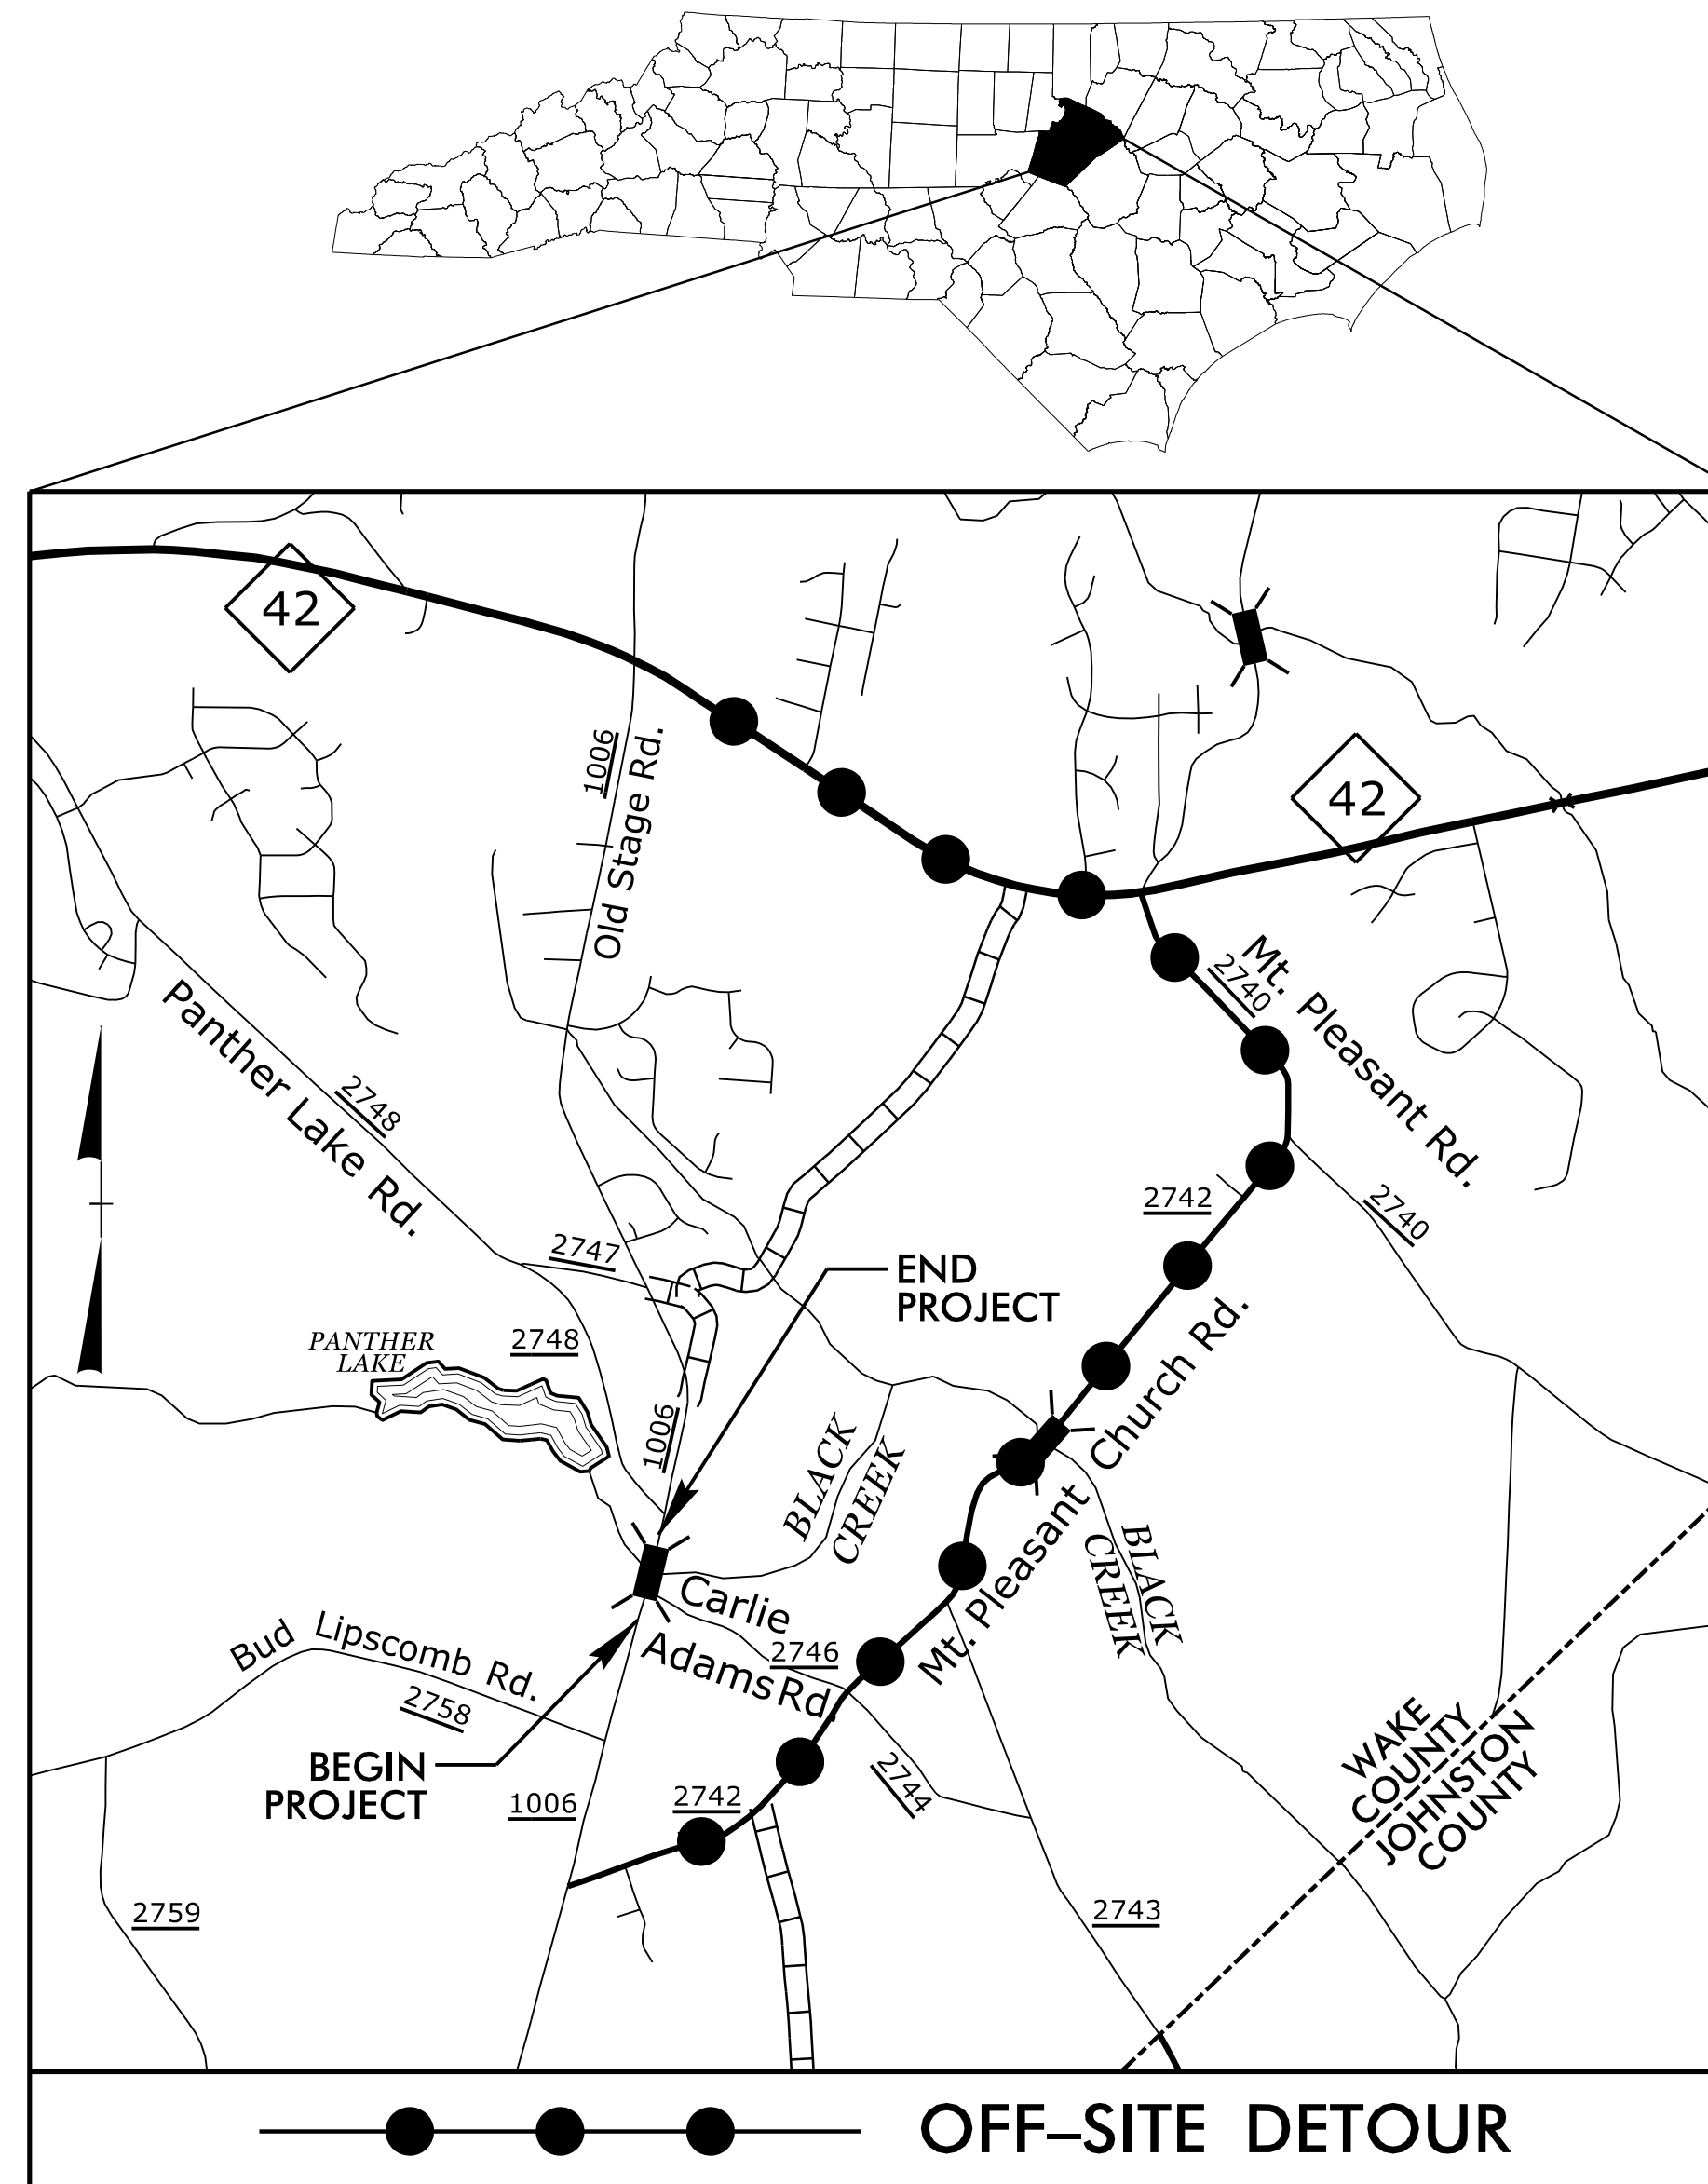


**LOCATION: BRIDGE NO. 277 OVER BLACK CREEK
ON SR 1006 (OLD STAGE RD.)**

TYPE OF WORK: GRADING, DRAINAGE, PAVING, AND STRUCTURE

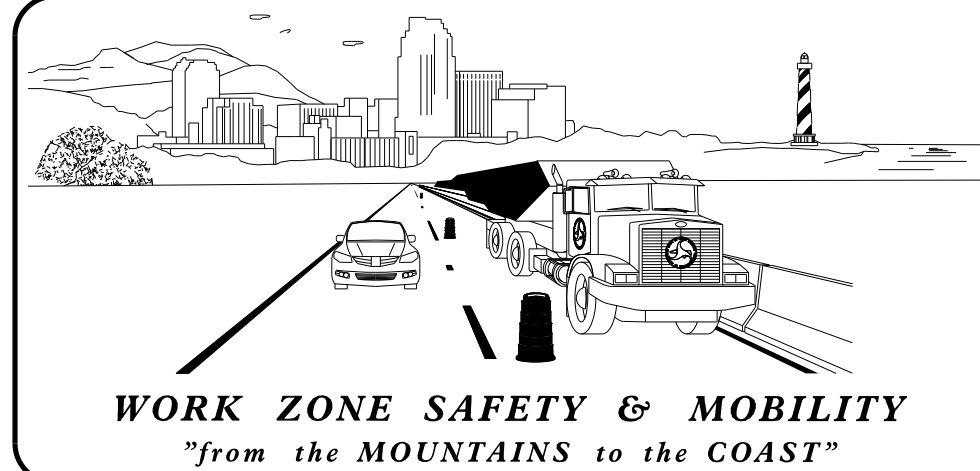

N.C.D.O.T. WORK ZONE TRAFFIC CONTROL
1561 MAIL SERVICE CENTER (MSC) RALEIGH, NC 27699-1561
750 N. GREENFIELD PARKWAY, GARNER, NC 27529 (DELIVERY)
PHONE: (919) 773-2800 FAX: (919) 771-2745

J. S. BOURNE, P.E. STATE TRAFFIC MANAGEMENT ENGINEER
DAVID BISSETTE, P.E. TRAFFIC CONTROL PROJECT ENGINEER
MIKE STEELMAN TRAFFIC CONTROL PROJECT DESIGN ENGINEER
TRAFFIC CONTROL DESIGN ENGINEER

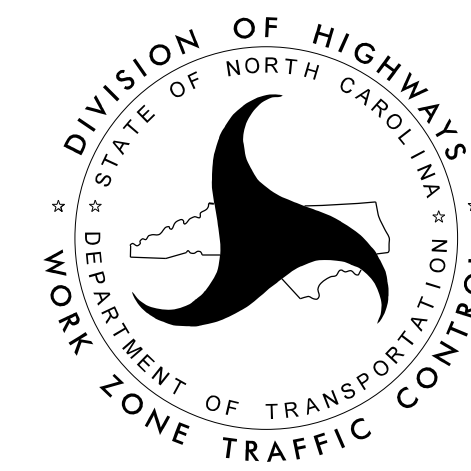

INDEX OF SHEETS

| SHEET NO. | TITLE |
|-----------|--|
| TMP-1 | TITLE SHEET, INDEX OF SHEETS, AND VICINITY MAP |
| TMP-1A | LIST OF APPLICABLE ROADWAY STANDARD DRAWINGS, LEGEND, AND TEMPORARY PAVEMENT MARKING |
| TMP-1B | TRANSPORTATION OPERATIONS PLAN: (MANAGEMENT STRATEGIES, GENERAL NOTES AND LOCAL NOTES) |
| TMP-2 | SPECIAL SIGN DESIGN |
| TMP-3 | OFFSITE DETOUR ROUTE & ROAD CLOSURE |

ANDY YOUNG, P.E. TRAFFIC CONTROL PROJECT ENGINEER
MICHAEL BURNS, E.I. TRAFFIC CONTROL PROJECT DESIGN ENGINEER

APPROVED: Andrew P. Young
DATE: 2/6/2017

PLANS PREPARED BY:
STEWART
421 FAYETTEVILLE ST., STE 400 FIRM LICENSE # C-1051
RALEIGH, NC 27601 www.stewartinc.com
T 919-380-8750 PROJECT #114019.00

SEAL
NORTH CAROLINA PROFESSIONAL ENGINEERS
SEAL 034407
ANDREW P. YOUNG

**DOCUMENT NOT CONSIDERED FINAL
UNLESS ALL SIGNATURES COMPLETED**

SHEET NO.
TMP-1

B-4655

TIP PROJECT:

2/6/2017 4:46:55 PM TC_TMP01.dgn
USER:fkays