

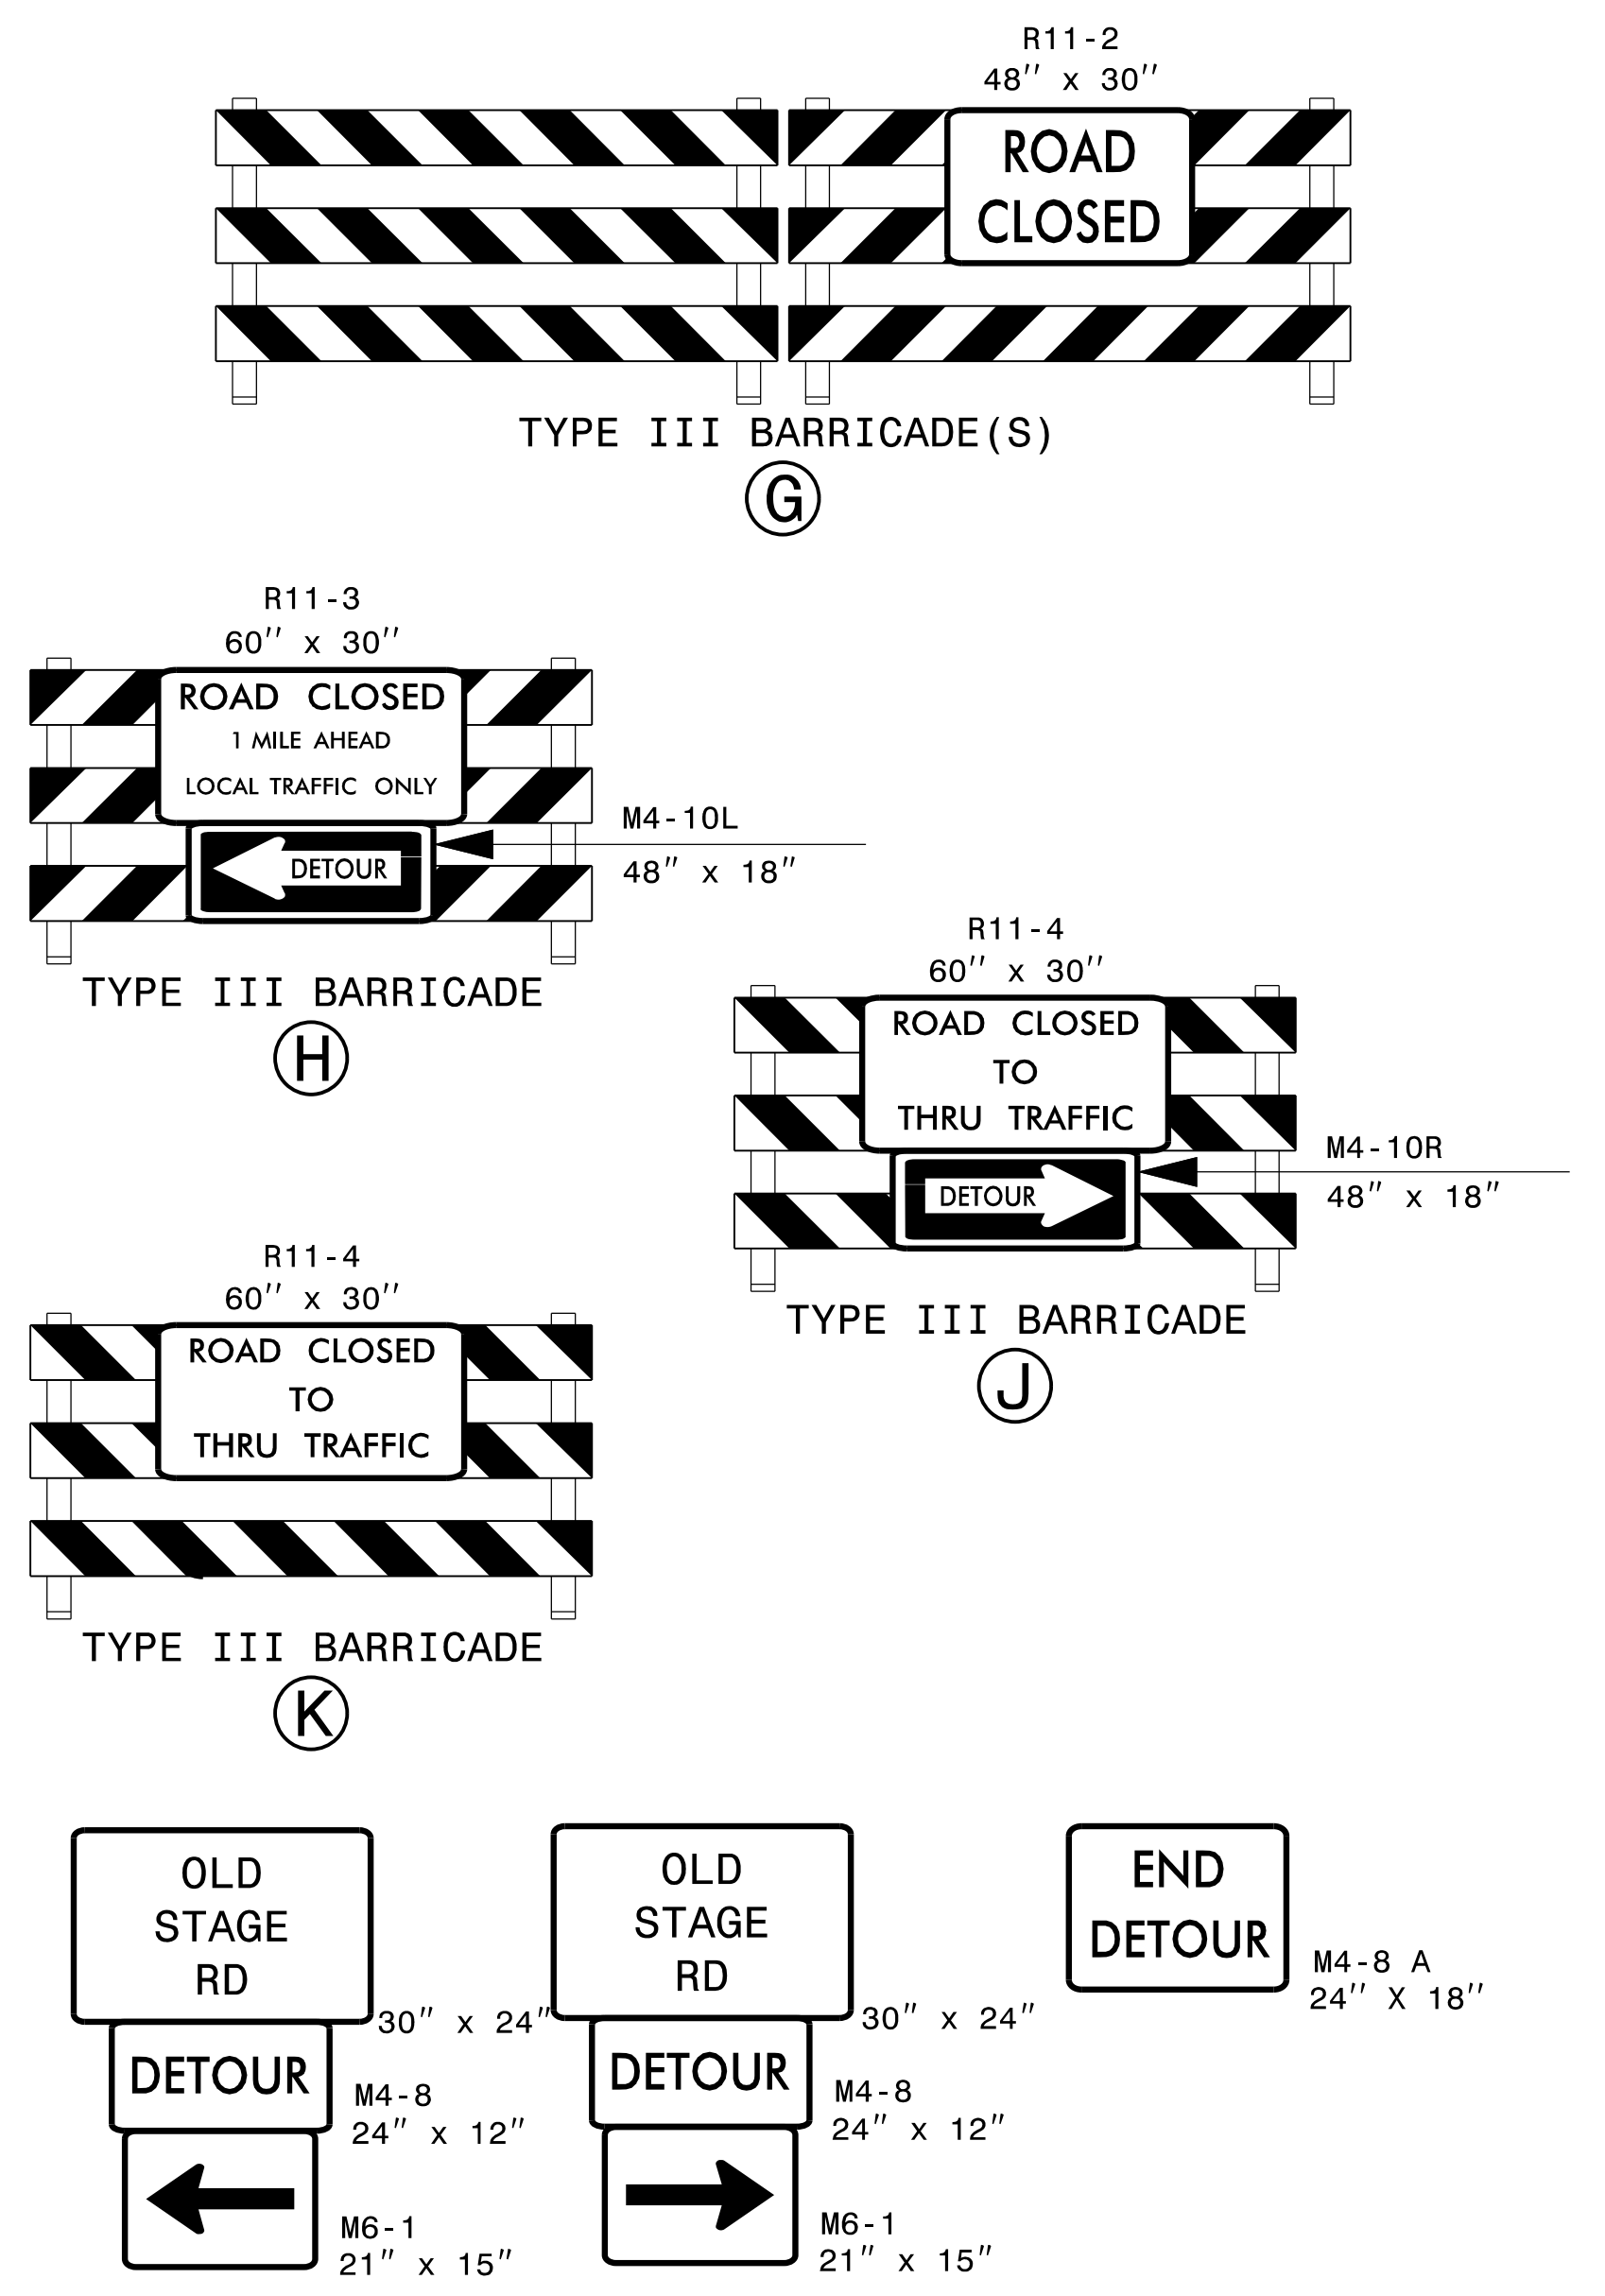


INSET "A"  
REFER TO ROADWAY STANDARD DRAWING 1101.03, SHEET 1 OF 9 FOR APPLICABLE NOTES.

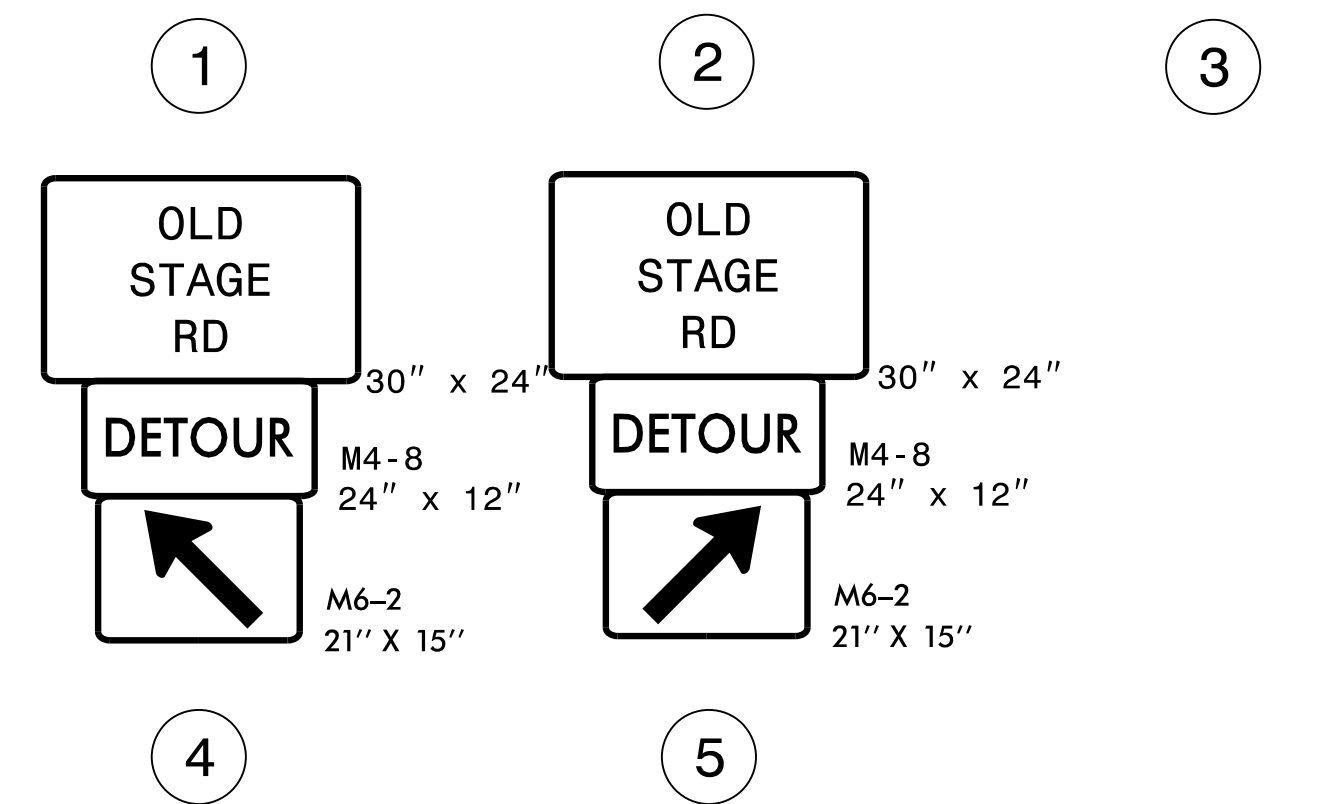

**OFF-SITE DETOUR**

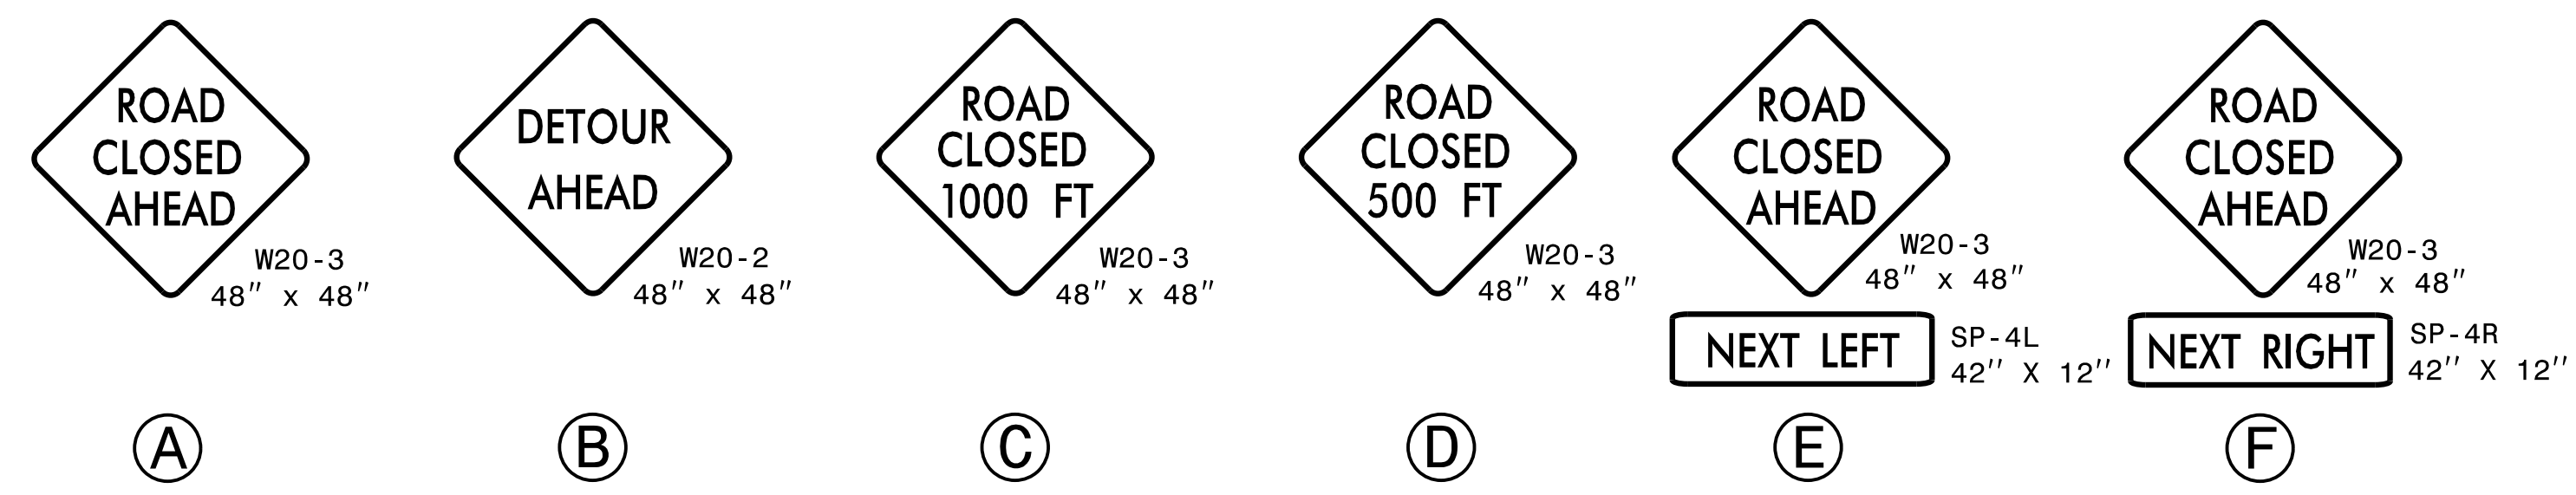

2/6/2017 10:00:00 AM \\TC\B4655\_TC\_TMP03.dgn USER:keys

**STEWART**  
Firm License No. C-1051  
421 Fayetteville St., Suite 400  
Raleigh, NC 27601  
T 919.380.8750  
www.stewartinc.com

DOCUMENT NOT CONSIDERED FINAL  
UNLESS ALL SIGNATURES COMPLETED  
APPROVED: Andrew P. Young DATE: 2/6/2017  
SEAL  
ANDREW P. YOUNG  
REGISTERED PROFESSIONAL ENGINEER  
NO. 034407

DIVISION OF HIGHWAYS  
STATE OF NORTH CAROLINA  
DEPARTMENT OF TRANSPORTATION  
WORK ZONE TRAFFIC CONTROL

**OFF-SITE  
DETOUR ROUTE &  
ROAD CLOSURE**