


TIP PROJECT: B-4655

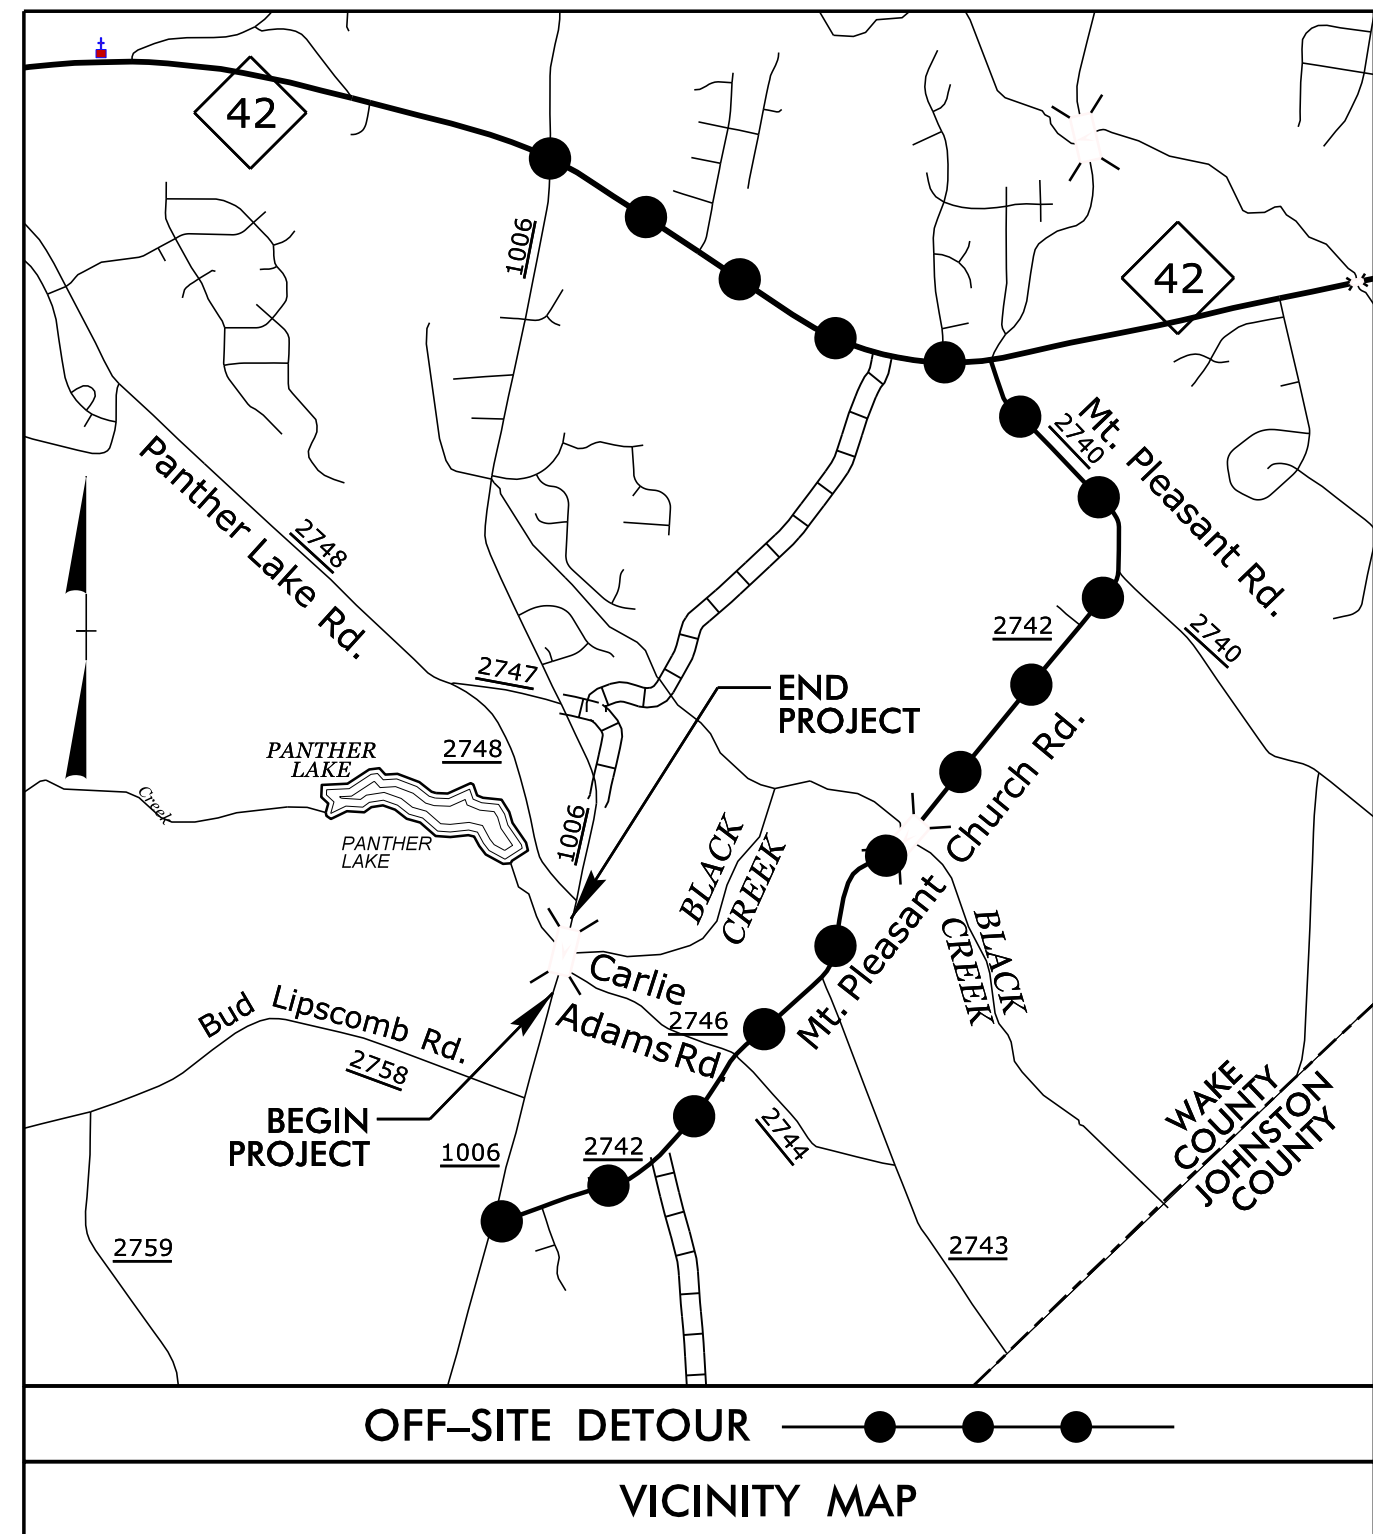

STATE OF NORTH CAROLINA
DIVISION OF HIGHWAYS




**UTILITIES BY OTHERS PLANS
WAKE COUNTY**

**LOCATION: BRIDGE NO. 277 OVER BLACK CREEK
ON SR 1006 (OLD STAGE RD.)**


**TYPE OF WORK: POWER DISTRIBUTION, TELEPHONE
AND CABLE TELEVISION RELOCATION**

T.I.P. NO.	SHEET NO.
B-4655	UO-1

NOTE:
ALL UTILITY WORK SHOWN ON THIS SHEET IS DONE BY OTHERS. NO PAYMENT WILL BE MADE TO THE CONTRACTOR FOR UTILITY WORK SHOWN ON THIS SHEET.

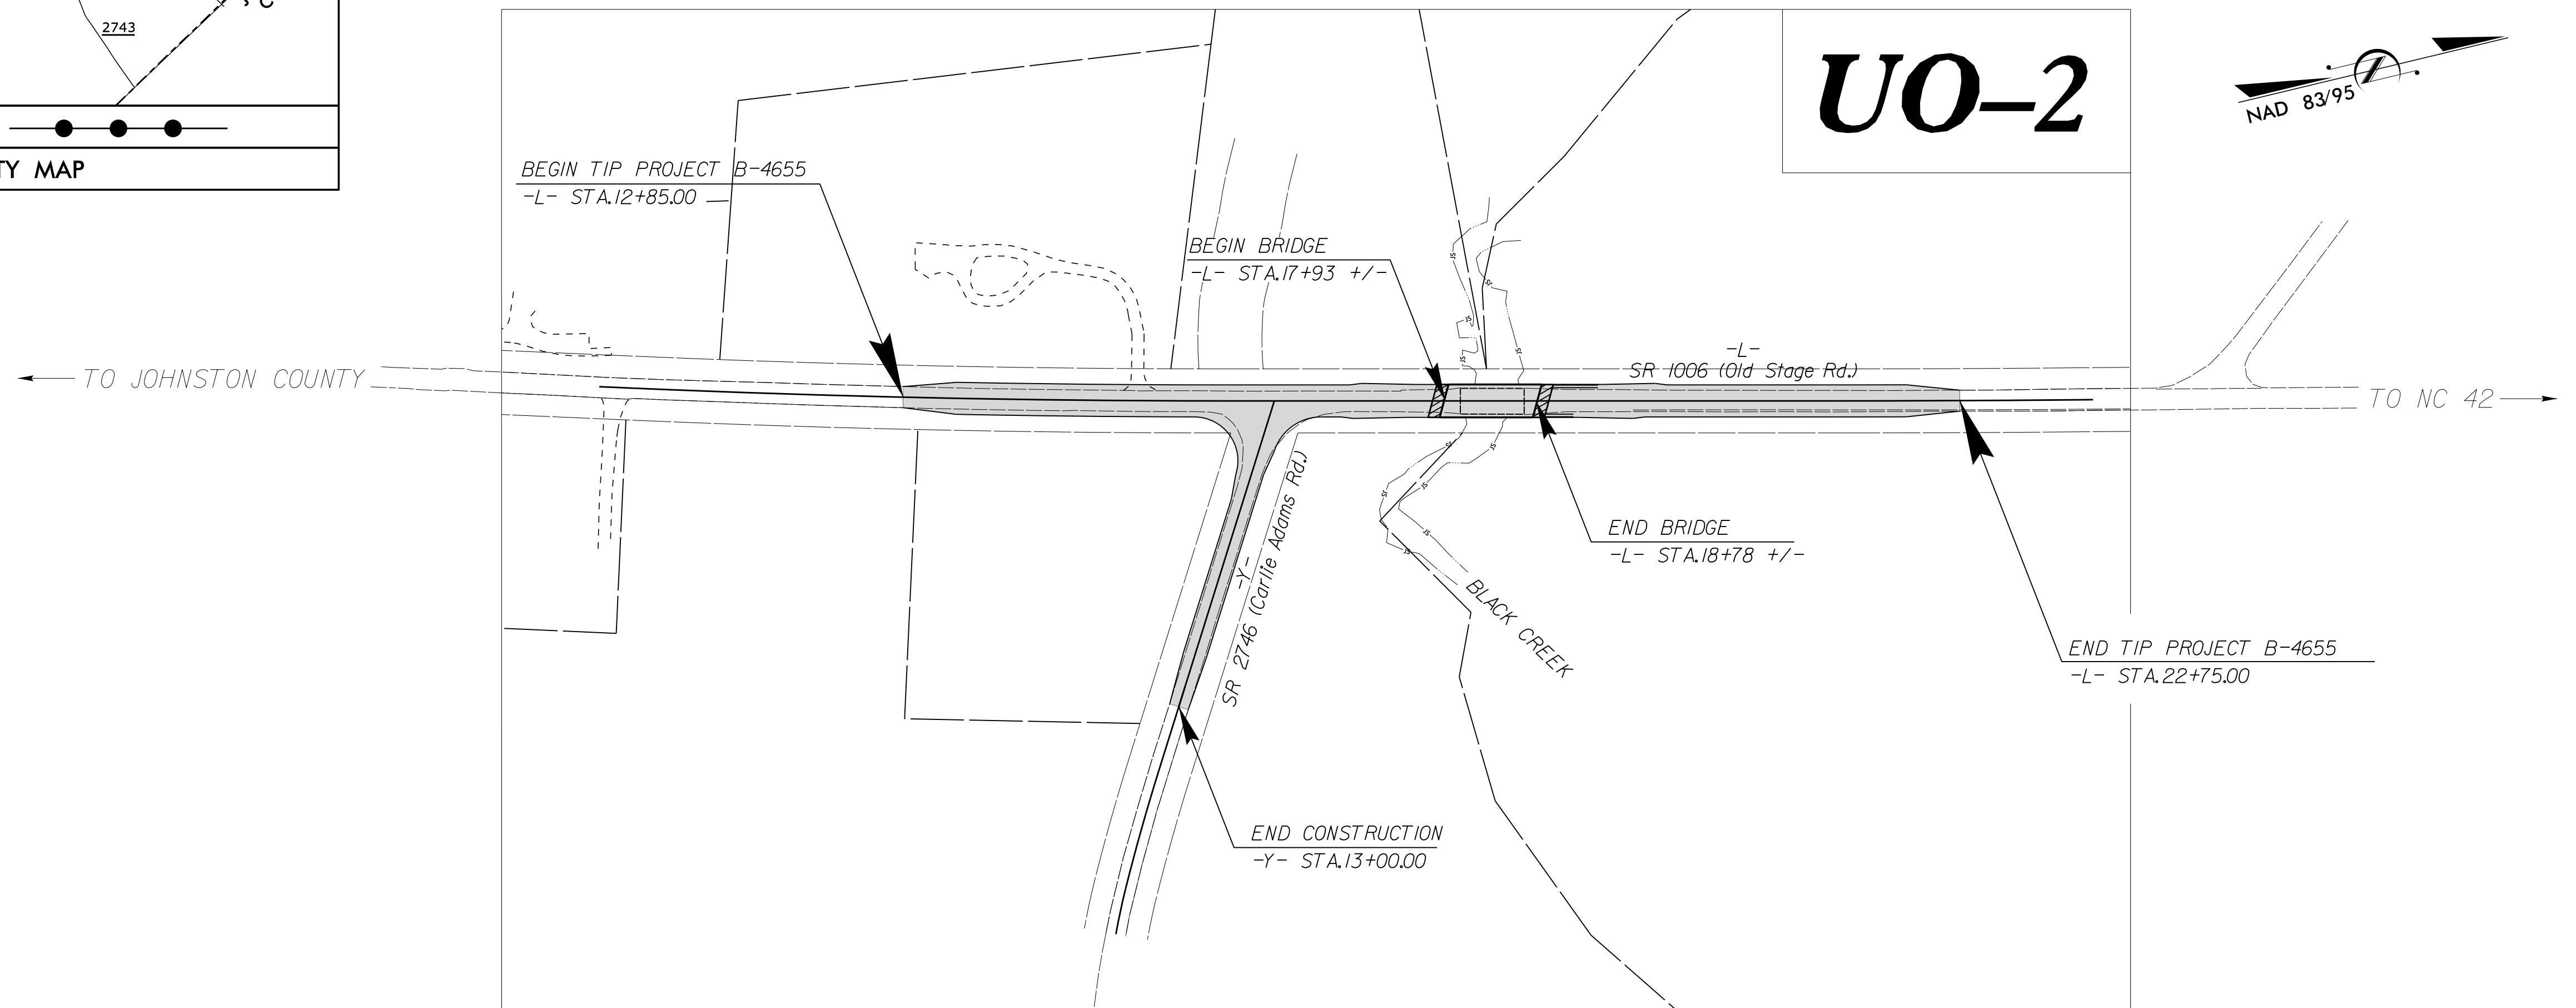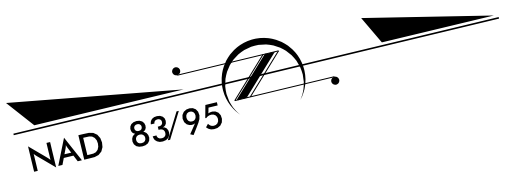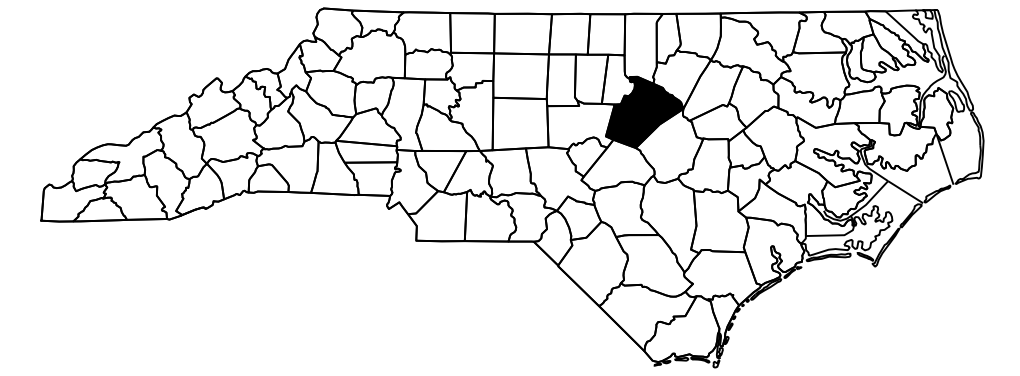

CLEARING ON THIS PROJECT SHALL BE TO LIMITS ESTABLISHED USING METHOD III. THIS PROJECT IS NOT WITHIN ANY MUNICIPAL BOUNDARIES.

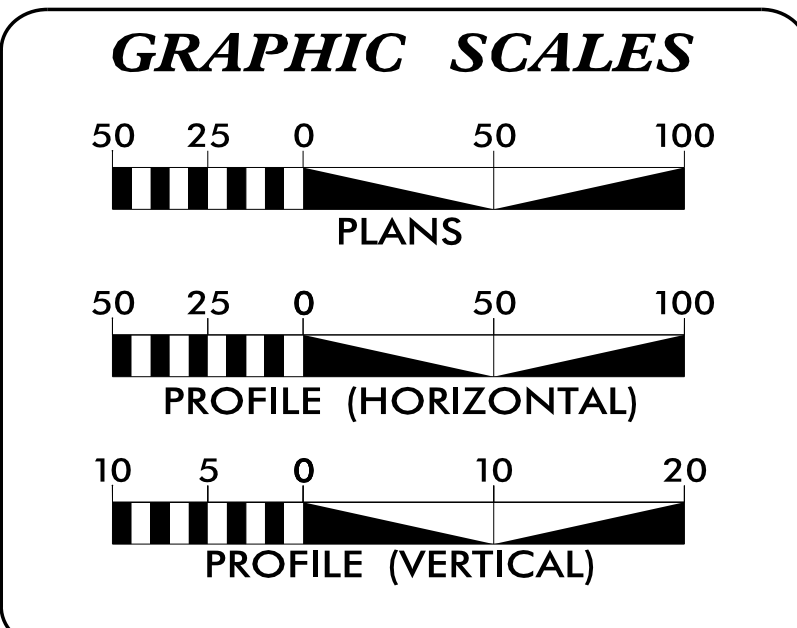

INDEX OF SHEETS

SHEET NO.:	DESCRIPTION:
UO-1	TITLE SHEET
UO-2	UBO PLAN SHEET

UTILITY OWNERS WITH CONFLICTS

- (A) POWER DISTRIBUTION - DUKE ENERGY
- (B) COMMUNICATIONS - CENTURYLINK
- (C) COMMUNICATIONS - TIME WARNER CABLE

PREPARED IN THE OFFICE OF:

Michael Baker INTERNATIONAL

Michael Baker Engineering, Inc.
8000 Regency Parkway, Suite 600
Cary, NC 27518
919-463-5488

Brandy Creech	UTILITY PROJECT MANAGER
Brandy Creech	PROJECT UTILITY COORDINATOR
Christina Newsome	PROJECT UTILITY TECHNICIAN

**DIVISION OF HIGHWAYS
UTILITIES UNIT**
1555 MAIL SERVICES CENTER
RALEIGH, NC 27699-1555
PHONE (919) 707-6690
FAX (919) 250-4151

Donna Jackson, PE	UTILITIES REGIONAL ENGINEER
Jong-Tae Yoon, PE	UTILITIES ENGINEER
Ed Reams	UTILITIES AREA COORDINATOR
Kyle Pleasant	UTILITIES COORDINATOR