

# This electronic collection of documents is provided for the convenience of the user and is Not a Certified Document -


The documents contained herein were originally issued and sealed by the individuals whose names and license numbers appear on each page, on the dates appearing with their signature on that page. This file or an individual page shall not be considered a certified document.

S		NORTH CAROLINA OF TRANSPORTATION	PROJECT REFERENCE NO.       SHEET NO.         B-4655       SIGN-1         DocuSigned by:       Kulk Koach         B3C6C6F7CF4640D       B3C6C6F7CF4640D         DATE:       12/20/2016   9:32 AM EST         SEAL       SEAL
65.	SIGNI	NG PLAN	SEAL 024921
4	WAKE	COUNTY	PRINT B. ROACTING
	LOCATION: BRIDGE NO. ON SR 1006	DOCUMENT NOT CONSIDERED FINAL UNLESS ALL SIGNATURES COMPLETED	
T.I.I		SIGN NUMBER: 301, 302       BACKG COLOR: Green         TYPE: D       COPY COLOR: White         QUANTITY: 2       SYMBOL       X       Y       WID       HT         SIGN WIDTH: 3'-0"       SYMBOL       Y       WID       HT       DESIGN BY: A. Kidd       CHECKED BY: R. Roach       J         SIGN WIDTH: 3'-0"       SYMBOL       Y       WID       HT       DIV: 5       DIV: 5         TOTAL AREA: 6.0 Sq.Ft.       DIVE: FLUSH       DIVE: FLUSH       DIVE: FLUSH       DIVE: FLUSH       DIVE: FLUSH	Jul 29, 2015
2203876	<ul> <li>GENERAL NOTES</li> <li>SIGNS FURNISHED BY CONTRACTOR</li> <li>ALL TYPE 'D' SIGNS SHALL BE MOUNTED ON TWO U-CHANNEL POSTS UNLESS OTHERWISE INDICATED ON THE PLANS.</li> <li>IF REMOVAL OR RELOCATION OF SIGNS ON PRIVATE STREET (NON-STATE MAINTAINED) IS REQUIRED DUE TO CONSTRUCTION, THE CONTRACTOR SHALL INFORM THE ENGINEER. THE WORK WILL BE COMPLETED BY OTHERS.</li> <li>WHEN NOT STATIONED OR DIMENSIONED ON PLANS, ALL 'E' AND 'F' SIGNS SHALL BE FIELD LOCATED BY THE ENGINEER</li> <li>ALL EXISTING SIGNS ON "U" CHANNEL POST WITHIN THE PROJECT LIMITS SHALL BE REMOVED AND DISPOSED OF UNLESS OTHERWISE NOTED ON PLANS.</li> <li>WHEN EXISTING SIGNS ARE REMOVED AND INSTALLED ON NEW SUPPORTS, THE RE-ERECTION SHALL IMMEDIATELY FOLLOW THE REMOVAL.</li> <li>THE BACKGROUND FOR TYPE E &amp; F SIGNS SHALL BE TYPE C REFLECTIVE SHEETING.</li> <li>SEE ROADWAY PLANS FOR GUARD/GUIDE RAIL DETAILS.</li> </ul>	No. 2 Letter PosiTions       MAT'L: 0.125" (3.2 m) ALLMETHUM         Use NOTEs: 1,2       BORDER To a Cohored black;         1. Leggend and border (creat thiss that are colored black);       2. Background shall be Grade C reflective sheeting.         2. Background shall be Grade C reflective sheeting.       BORDER R=3" T.8" 20.4" T.8"         LETTER POSITIONS       Letter spacings are to start of next letter         Integrating and border (creat shift of a colored black);       Description of a colored black;         1. Leggend and border (creat shift of a colored black);       2. Background shall be Grade C reflective sheeting.         2. Background shall be Grade C reflective sheeting.       BORDER R=3" T.8" 20.4" T.8"         Spacing Factor is 1 unless age:       TH=0.75"         Spacing Factor is 1 unless age:       Spacing Factor is 1 unless age:         Uterter Positions       Letter spacings are to start of next letter         0. C r e e K       0. D for the form of the form	Series/Size       Text Length       D 2000       19.3       D 2000       20.4
<b>FRACT:</b>	THE FOLLOWING ROADWAY STANDARDS AS APPEAR IN "ROADWAY STANDARD DRAWINGS" -         PROJECT SERVICES UNIT - N.C. DEPARTMENT OF TRANSPORTATION - RALEIGH, N.C.,         DATED JANUARY 2012 ARE APPLICABLE TO THIS PROJECT AND BY REFERENCE HEREBY ARE         CONSIDERED A PART OF THESE PLANS:         STD. NO.       IIILE         904.10       ORIENTATION OF GROUND MOUNTED SIGNS         904.50       MOUNTING OF TYPE 'D', 'E' AND 'F' SIGNS ON 'U' CHANNEL POSTS	SUMMARY OF QUANTITIESITEM NO.ITEM DESCRIPTIONQUANTITYUNITDESC.SECT.ITEM DESCRIPTIONQUANTITYUNIT402500000901CONTRACTOR FURNISHED, TYPE D SIGN12S.F.402500000901CONTRACTOR FURNISHED, TYPE E SIGN29.5S.F.407200000903SUPPORTS, 3 LB STEEL U-CHANNEL120L.F.409600000904SIGN ERECTION, TYPE D2EA.410200000904SIGN ERECTION, TYPE E4EA.4116100000904SIGN ERECTION, RELOCATE SIGN TYPE E (GROUND MOUNTED)1EA.4116100000904SIGN ERECTION, RELOCATE SIGN TYPE E (GROUND MOUNTED)1EA.	
CONI	PLAN PREPARED BY: N.C.D.O.T. SIGNING AND DELINEATION UNIT         R. B. ROACH, PE       SIGNING & DELINEATION REGIONAL ENGINEER         A. N. KIDD       SIGNING & DELINEATION PROJECT DESIGN ENGINEER	4155000000     907     DISPOSAL OF SIGN SYSTEM, U-CHANNEL     9     EA.       4192000000     907     DISPOSAL OF SUPPORT, U-CHANNEL     1     EA.       SHEET NO.     SIGN-1     SIGN-2	<b>INDEX</b> <u>DESCRIPTION</u> TITLE SHEET, SIGN DESIGN, & NOTES E-SIGNS

\_\_\_\_\_

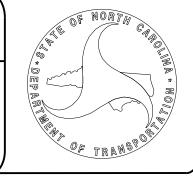


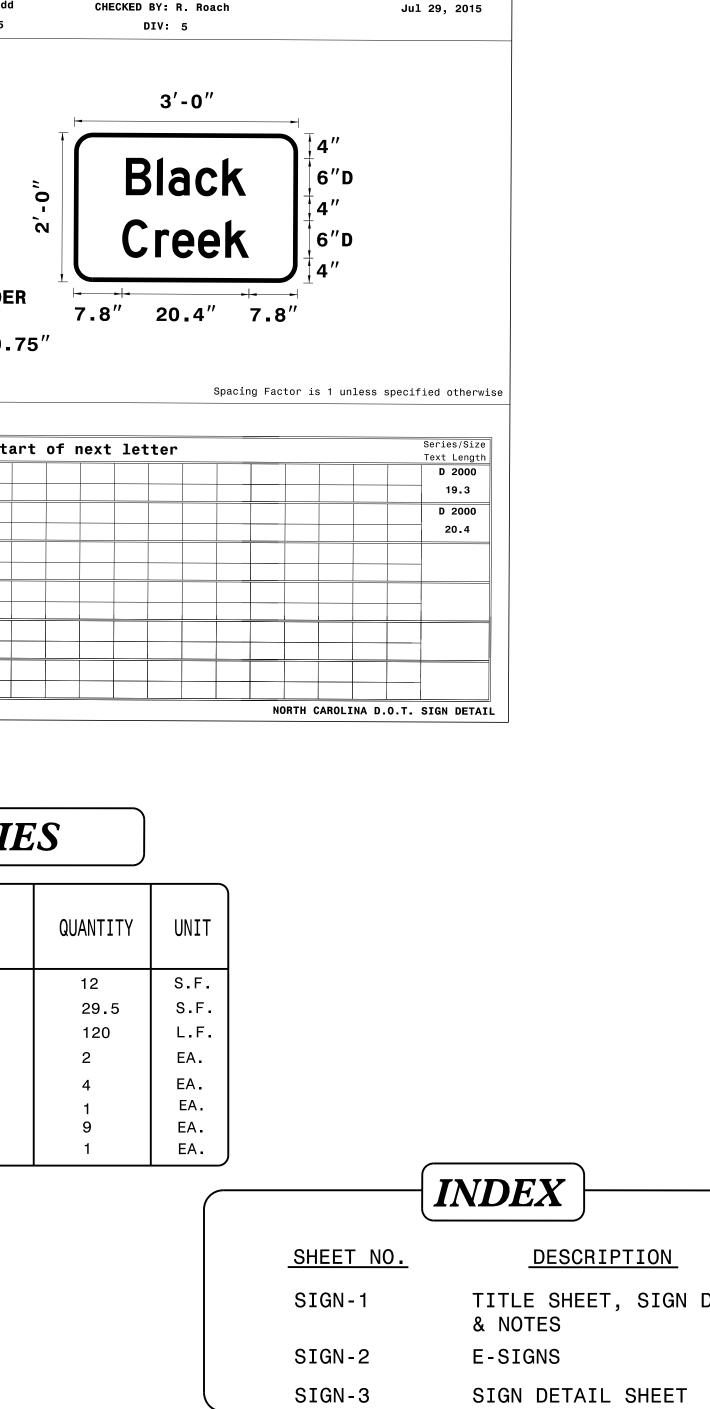

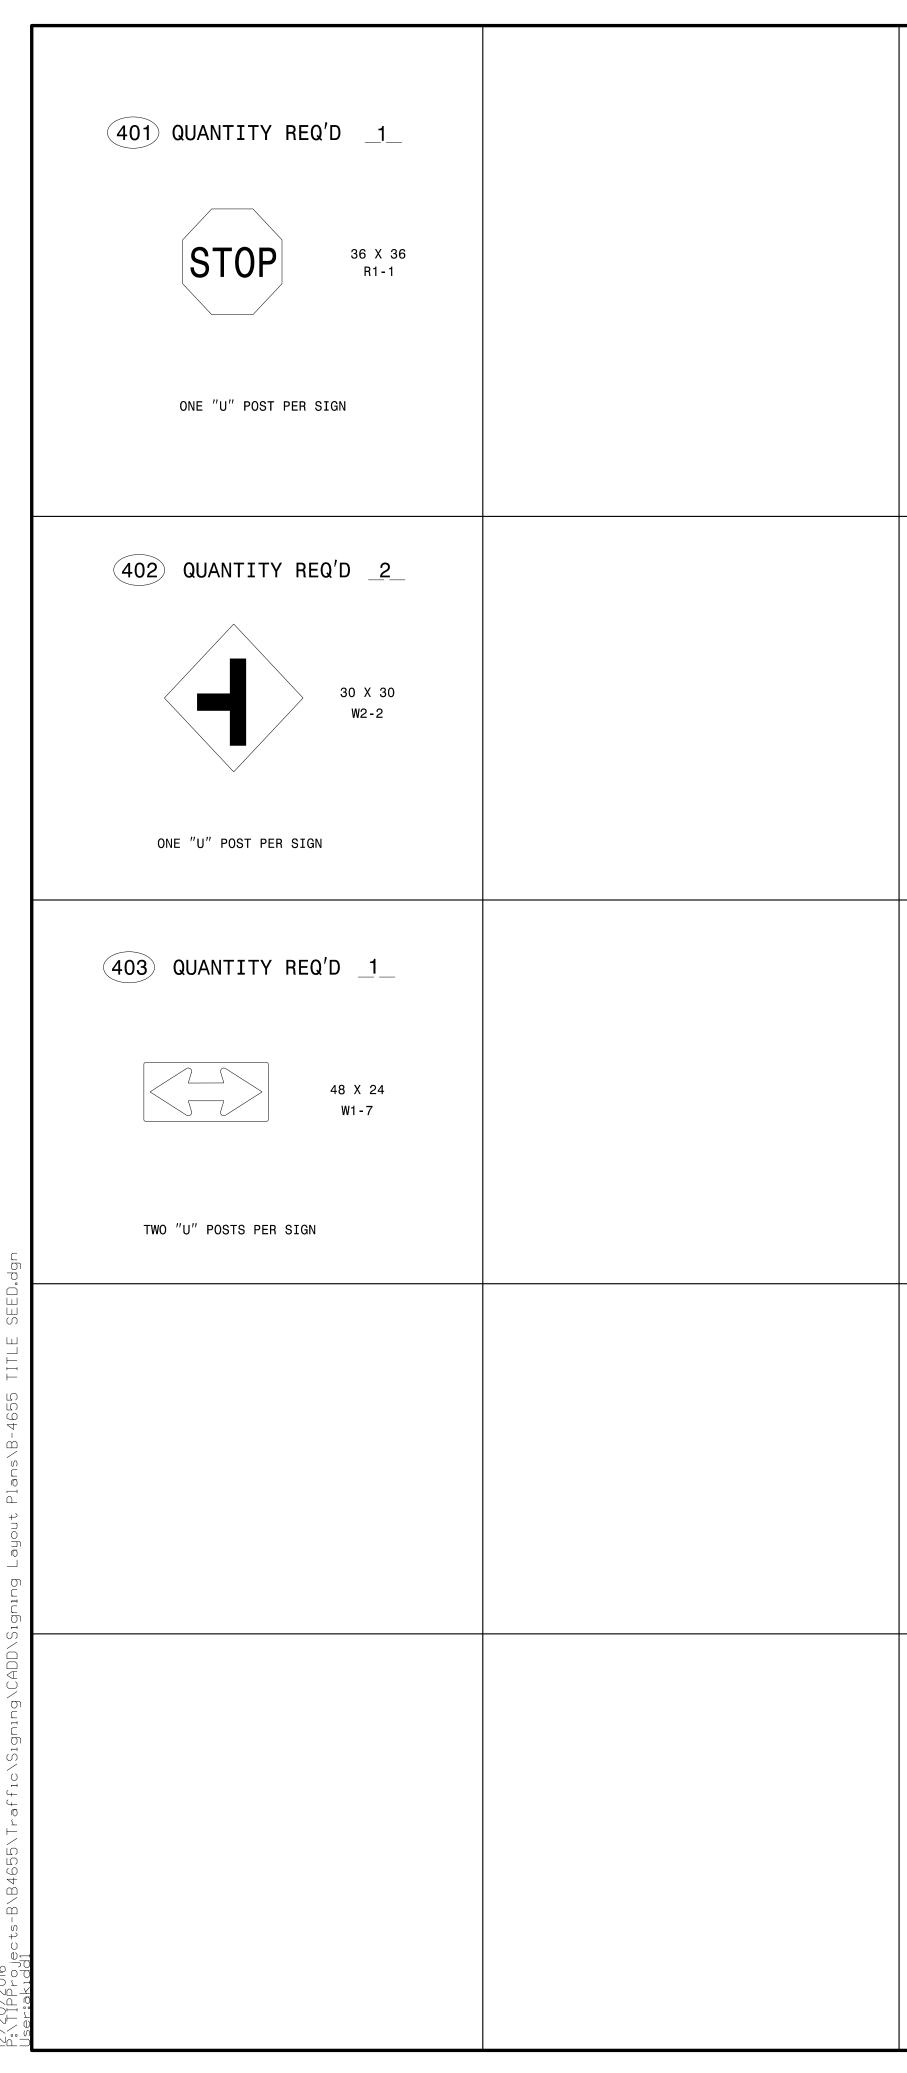

\_\_\_\_\_

		DROJECT REFERENCE NO		
		PROJECT REFERENCE NO. B-4655	SHEET NO.	
		DocuSigned by:	STON-2	
		APPROVED: Kence Koach		
		B3C6C6F7CF4640D		
		DATE: 9:32 AM E	SI	
		SEAL		
		CARO	n.	
		SEAL 024921 PEF B. ROA	N	
		SEAL ` 024921		
		The week		
		PENEER BROA		
		DOCUMENT NOT CONS		
		UNLESS ALL SIGNATUR	ES COMPLETED	
	TYPF	"E" SIGNS		
İ				

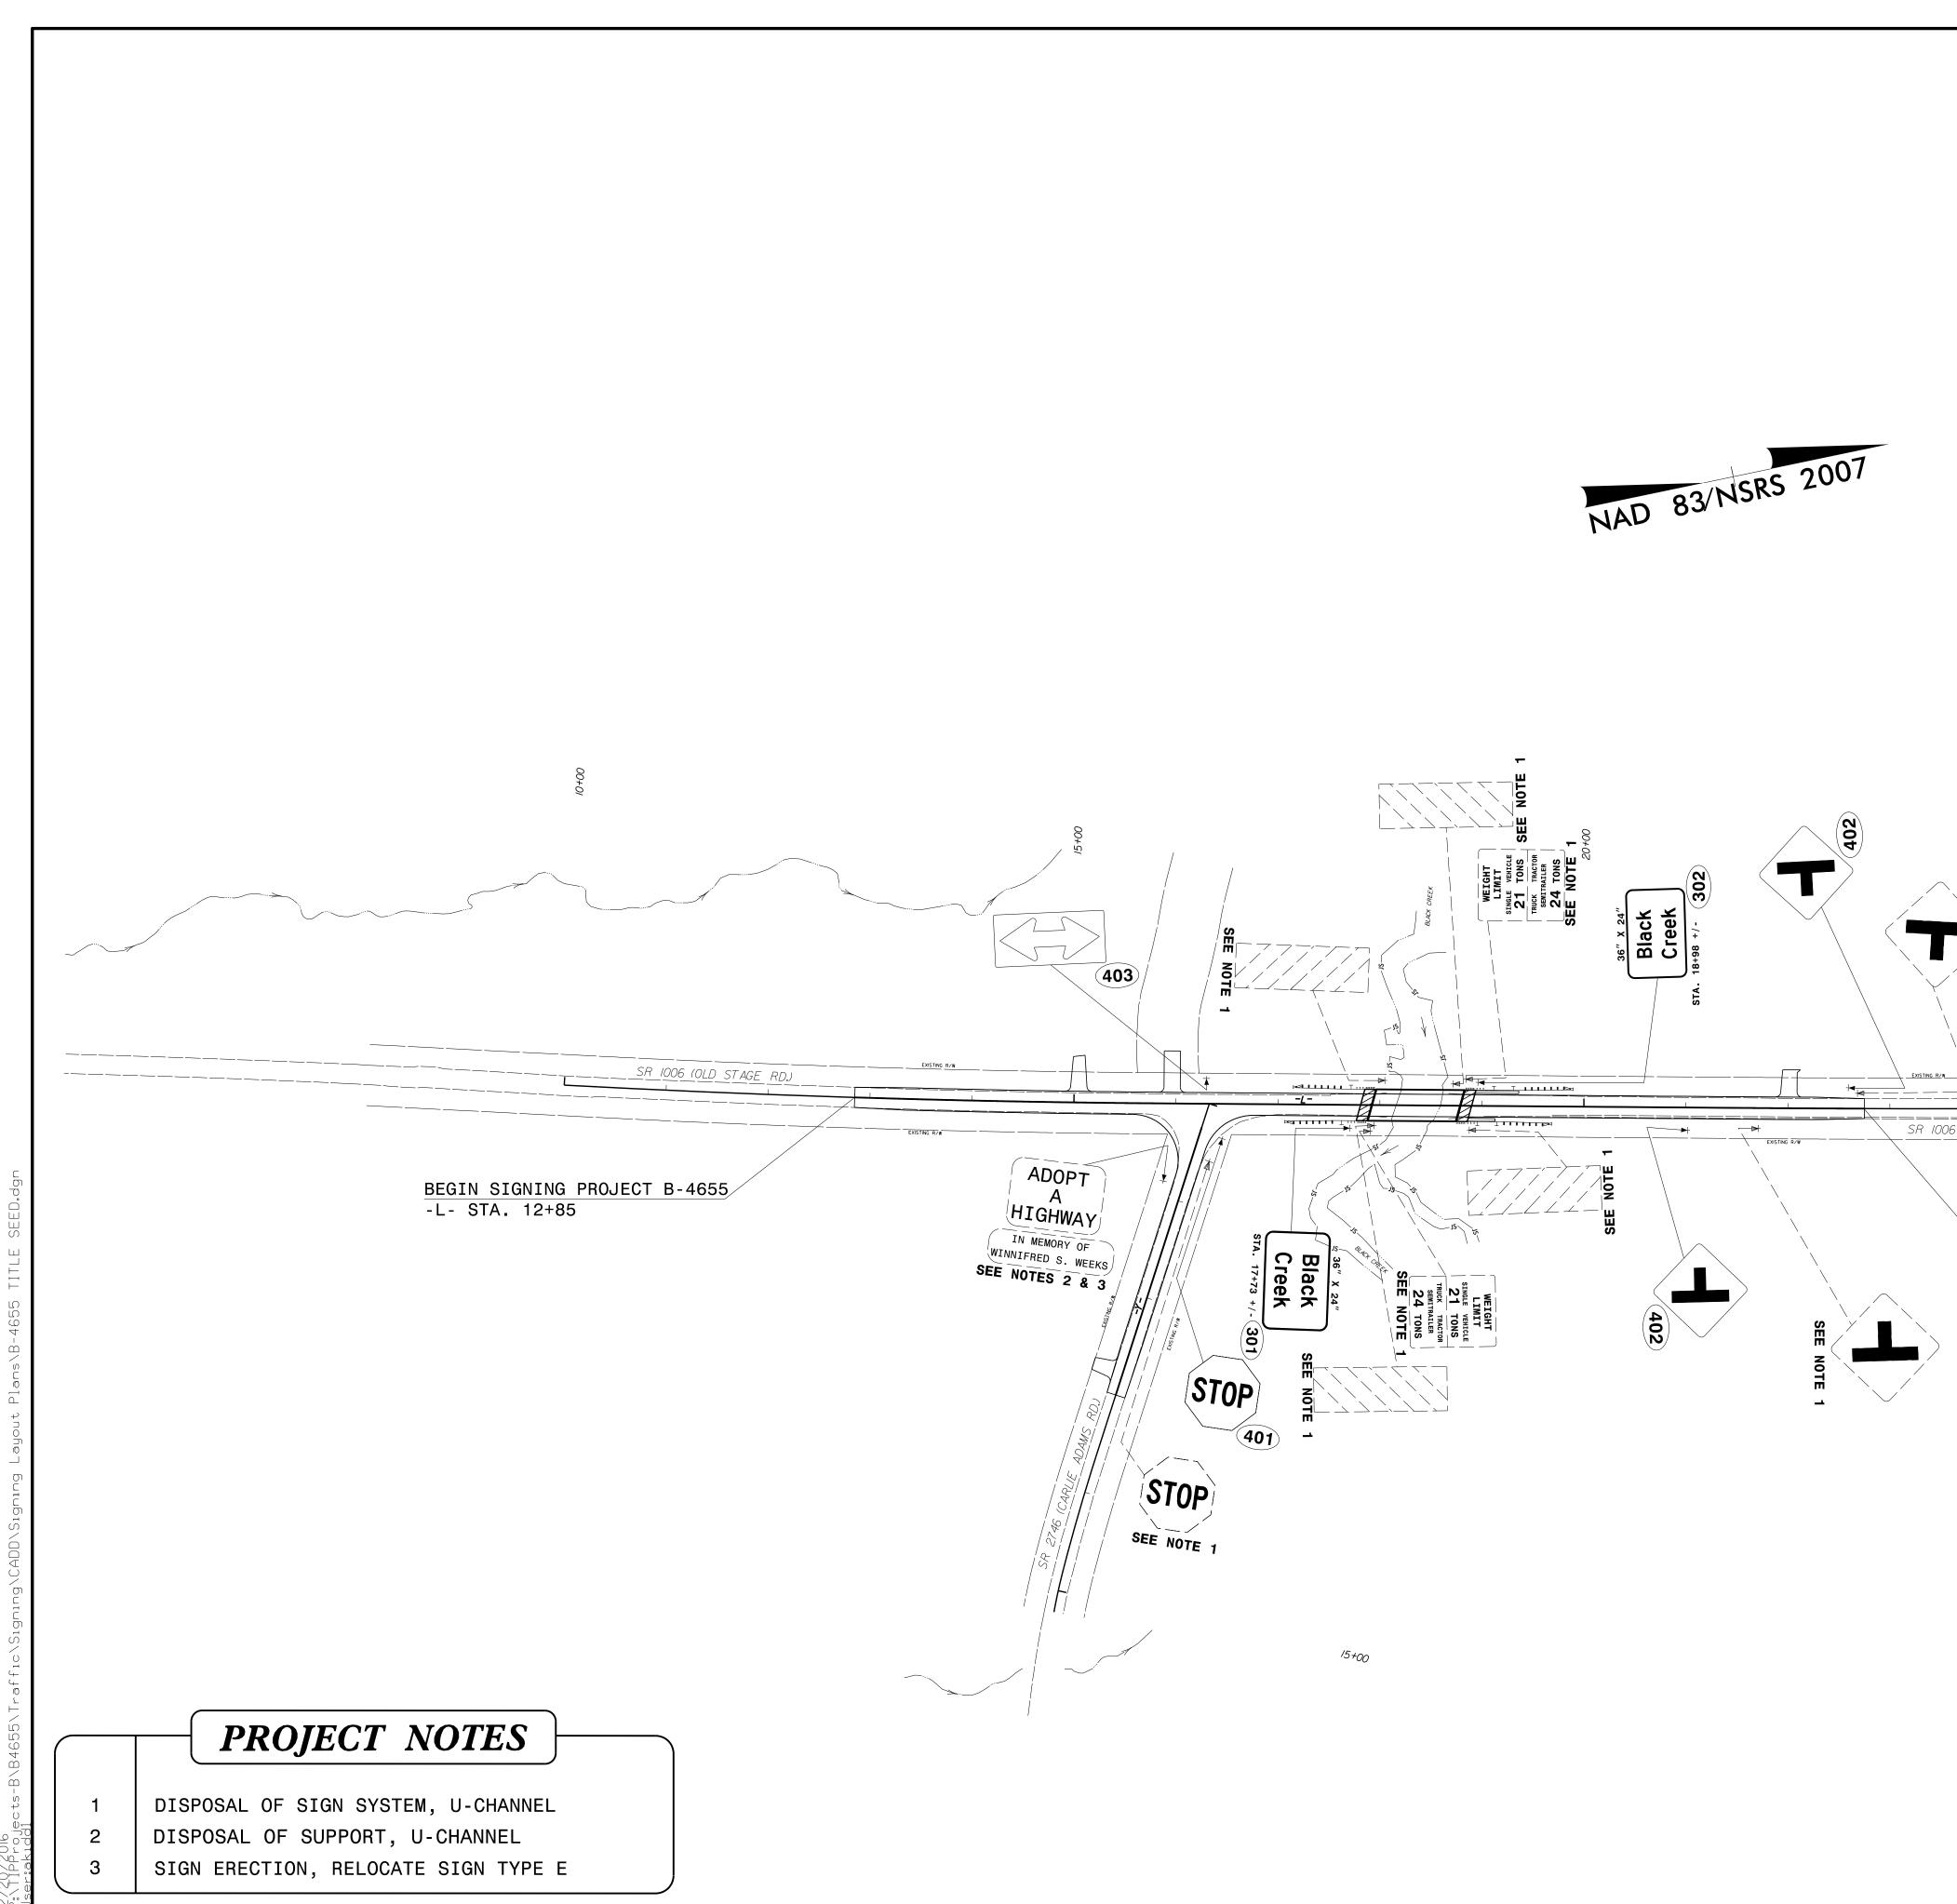

PROJECT REFERENCE NO. SHEET NO. SIGN-3 B-4655 DocuSigned by: APPROVED: Kenee Koach DATE: 12/20/2016 | 9:32 AM EST SEAL SEAL 024921 DOCUMENT NOT CONSIDERED FINAL UNLESS ALL SIGNATURES COMPLETED SR 1006 (OLD STAGE RD.)

END SIGNING PROJECT B-4655 -L- STA. 22+75

## SIGN DETAIL SHEET