


phases 2 and 6 lower than what is shown. Min Green for all other phases should not be lower than 4 seconds.

CICNAL				
SIGNAL FACE	Ø2+6	Ø 4 + 8	F L A S H	
21,22	G	R	Y	
41,42	R	G	R	
61,62	G	R	Y	
81,82	R	G	R	

\_\_\_\_

. P

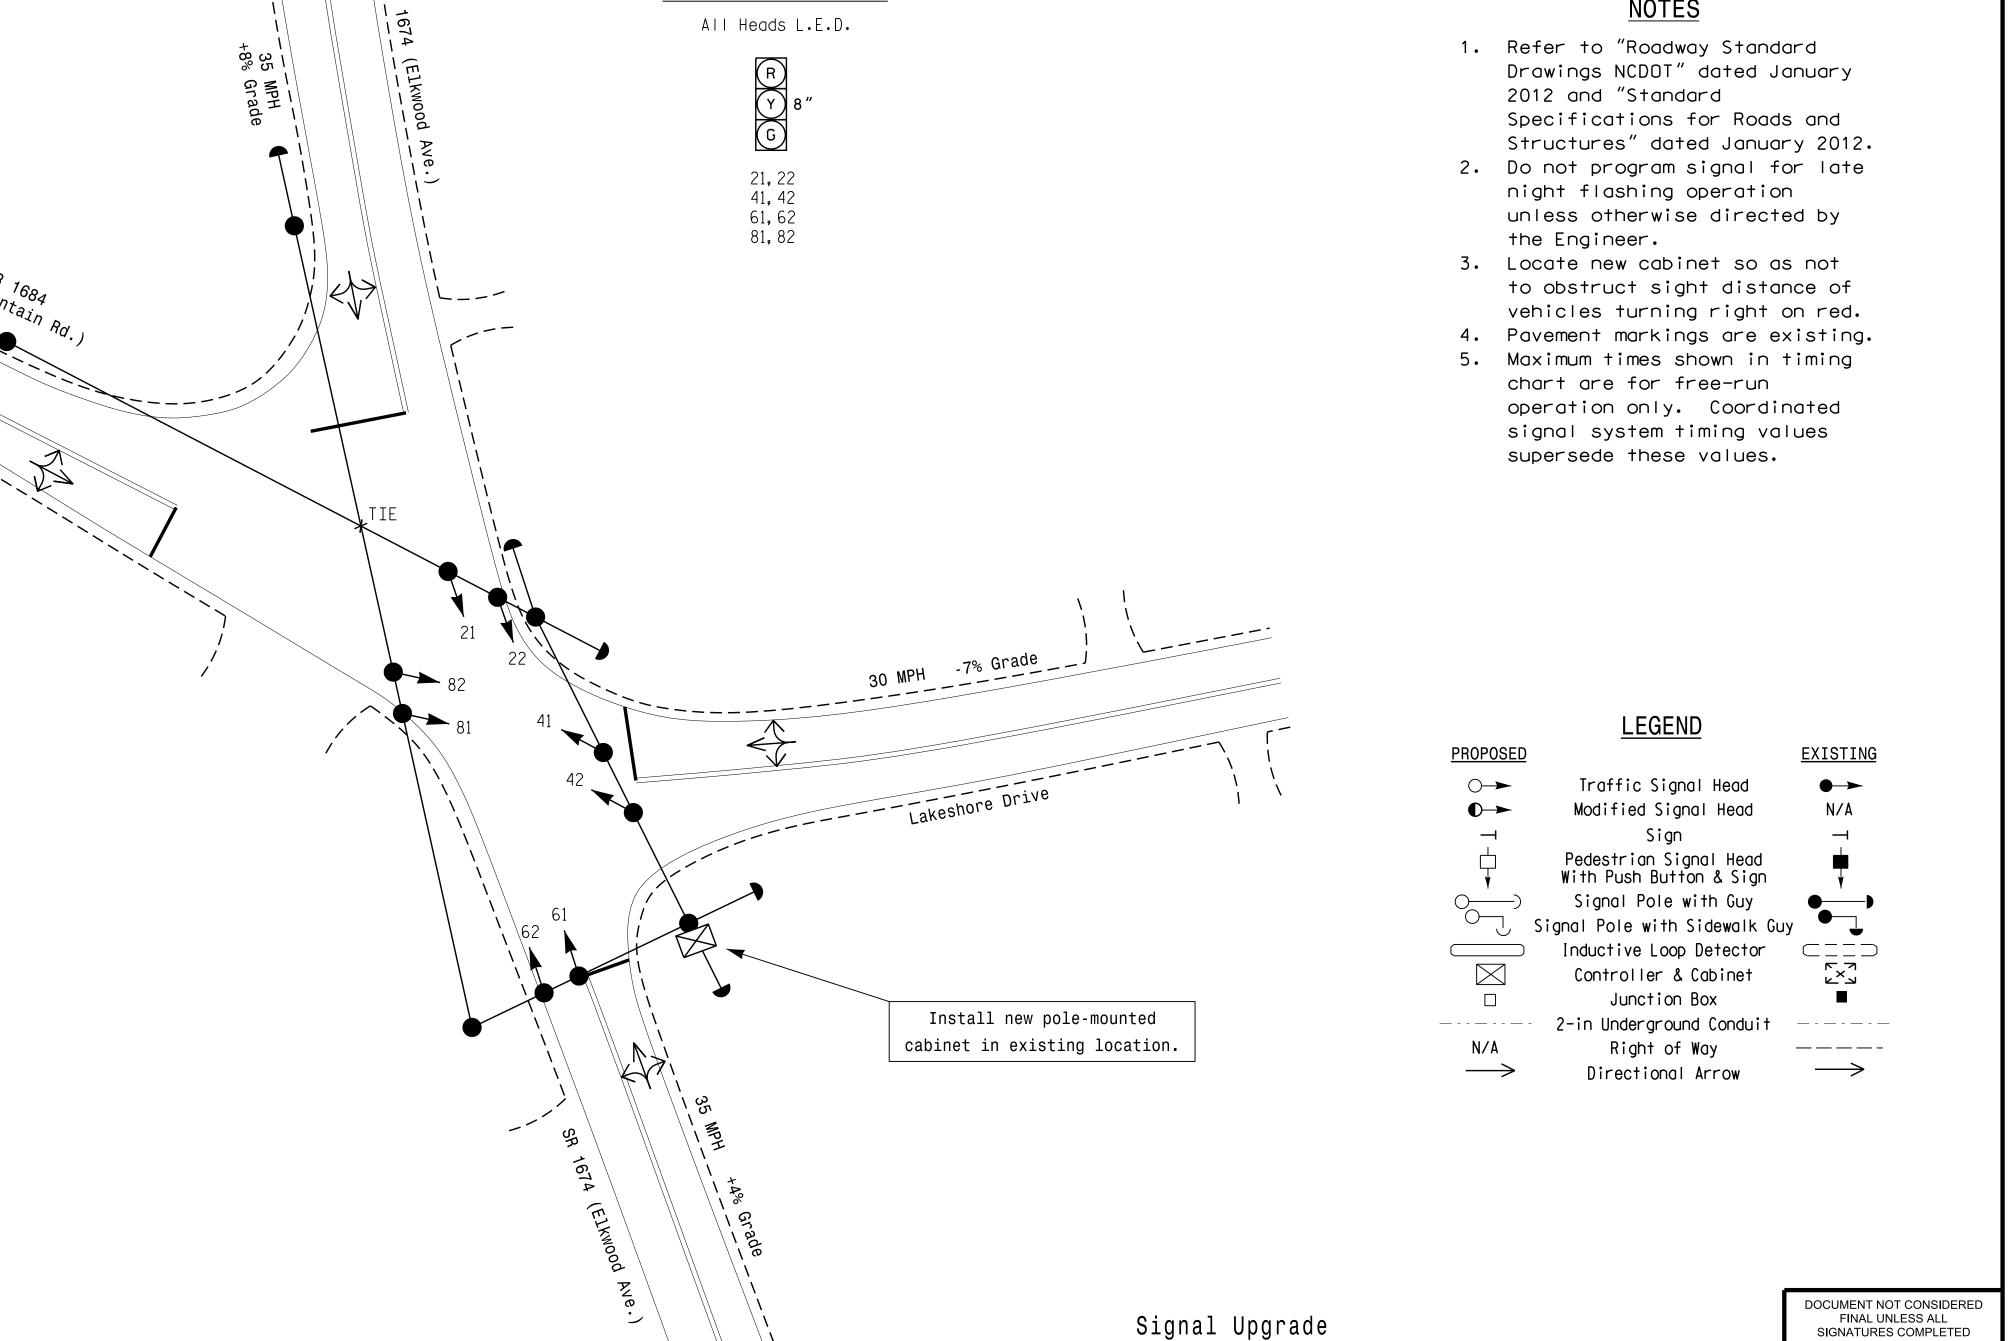

PROJECT REFERENCE NO.	SHEET NO.
U-4715 B	Sig. 68.0

2 Phase Pre-Timed Asheville Signal System

## <u>NOTES</u>

- 1. Refer to "Roadway Standard

