


TYPICAL WIRELESS  
CABINET DETAIL TYPE 2

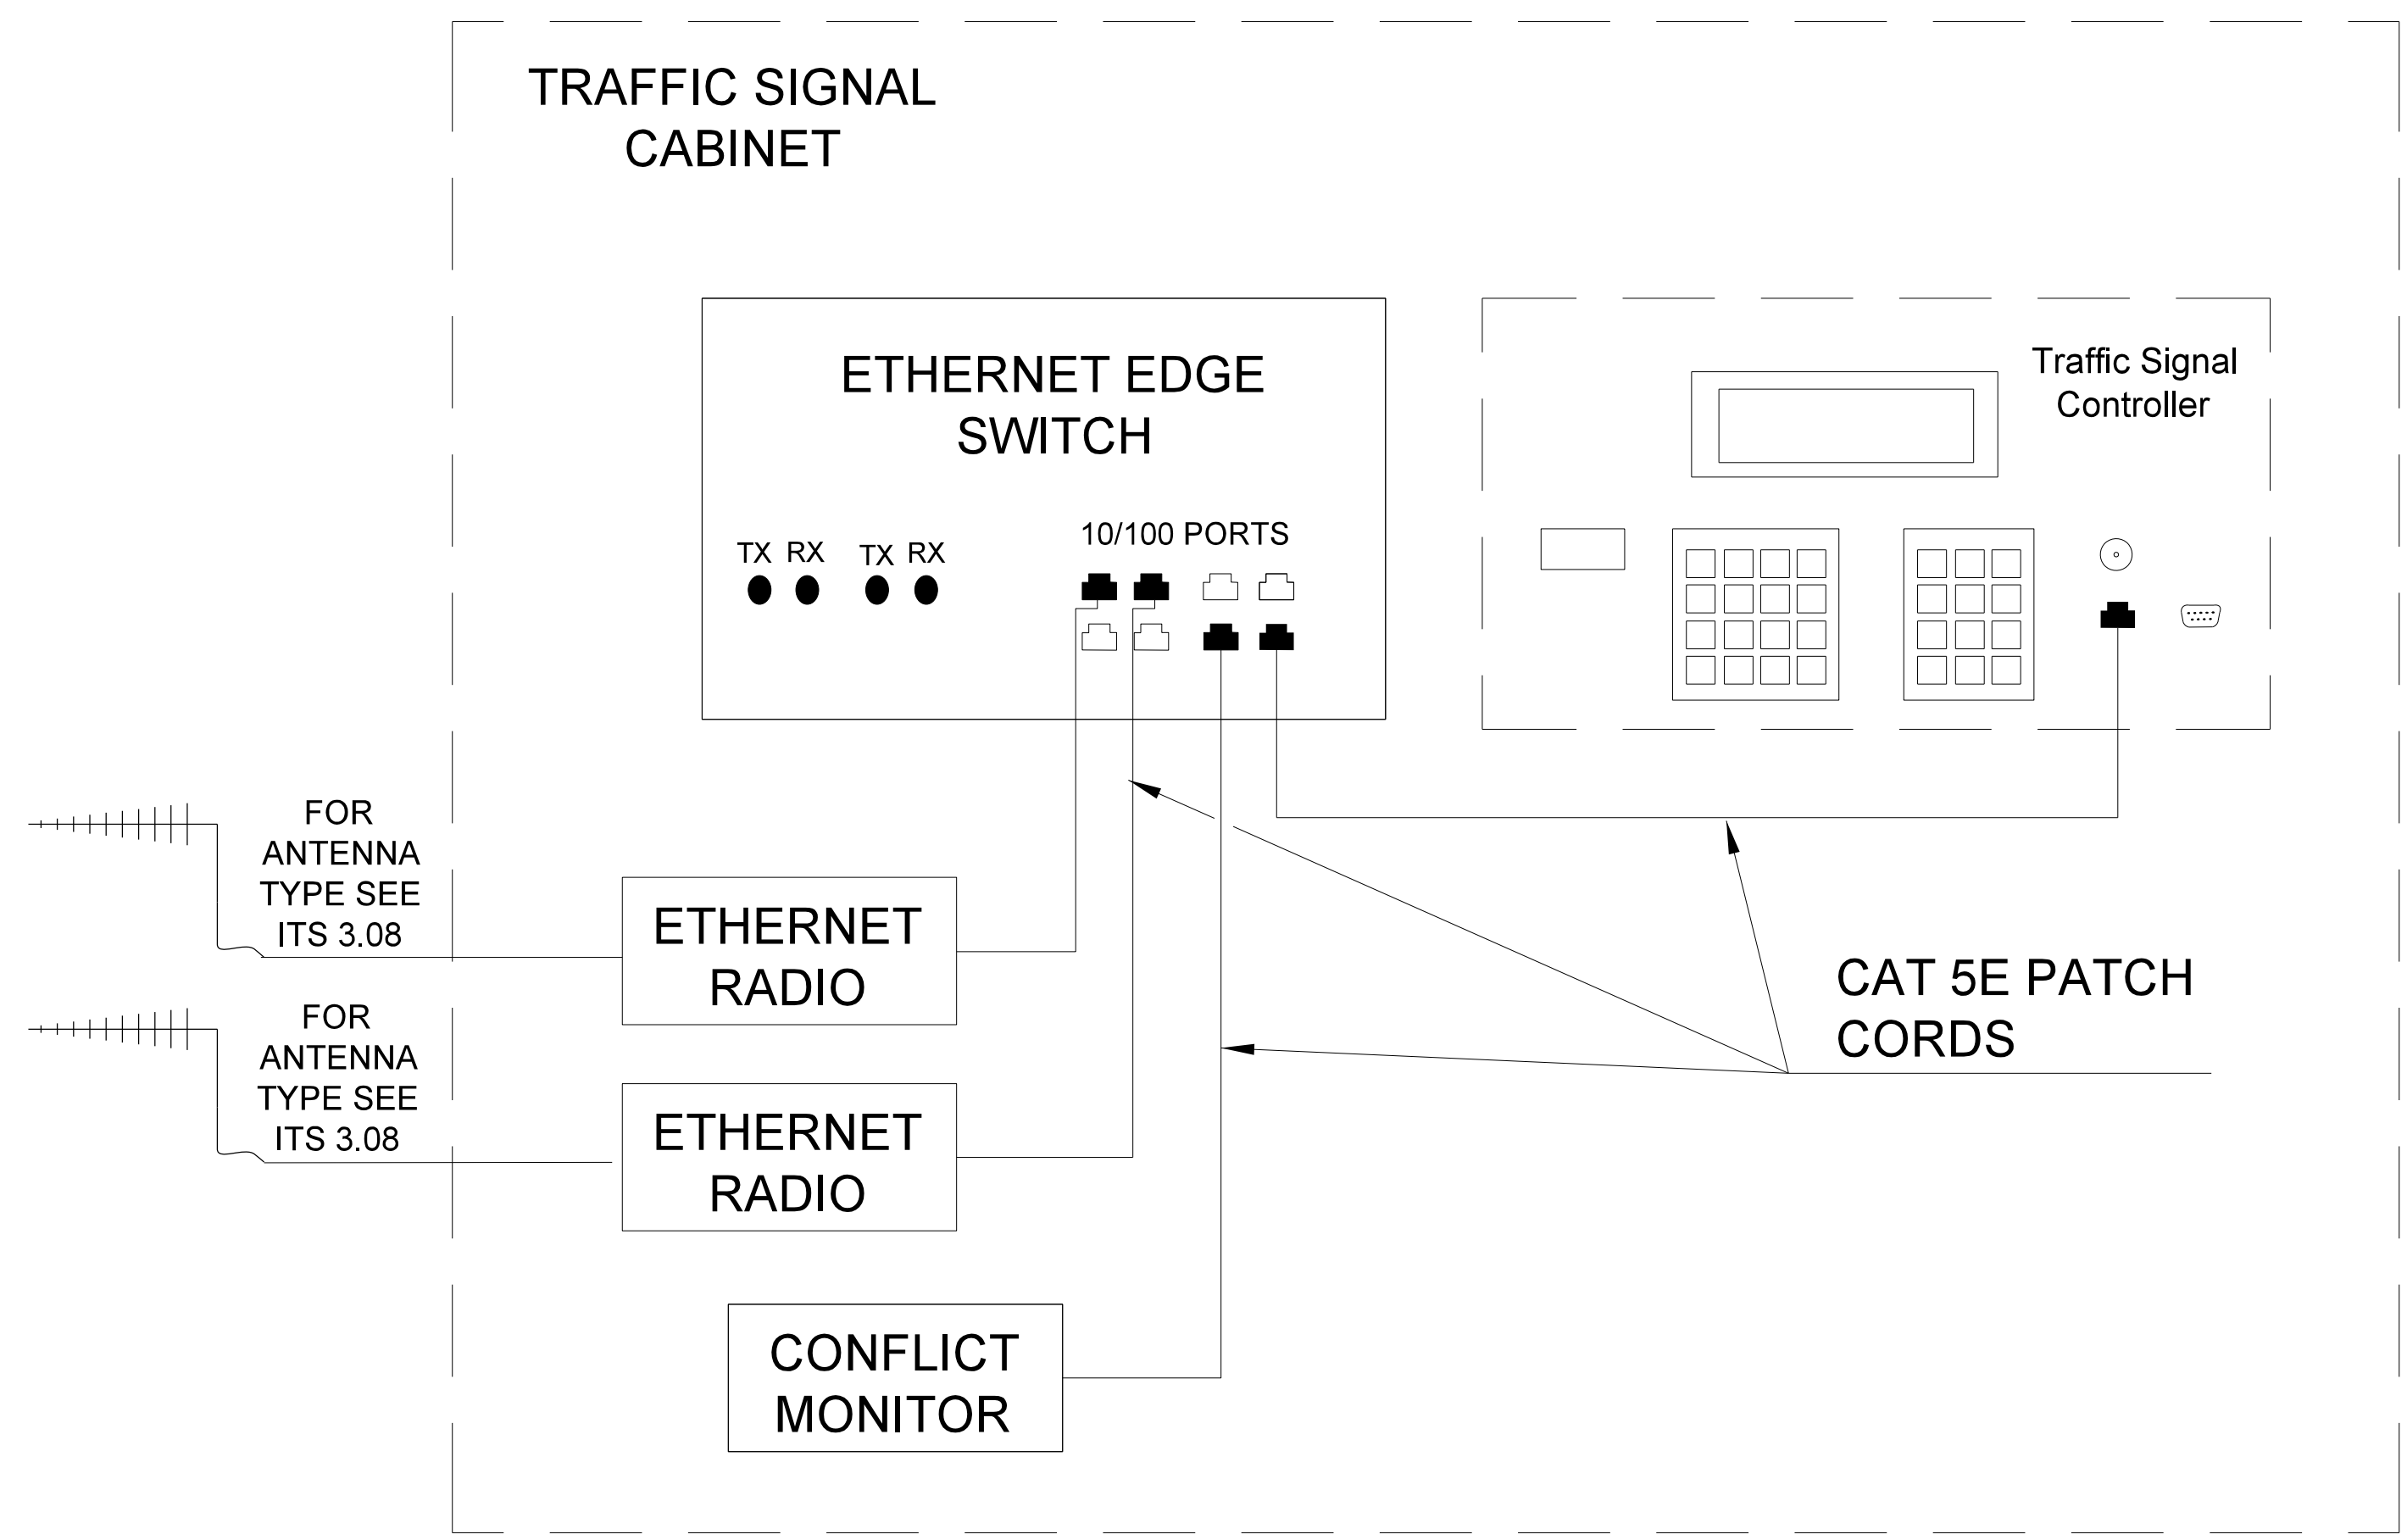

- NOTES:
1. THIS DRAWING REPRESENTS ONLY A TYPICAL SITE OVERVIEW OF THE SUB-SYSTEM LEVEL COMPONENTS. THIS DRAWING IS NOT INTENDED TO SHOW ALL DEVICES OR COMBINATION OF DEVICES IN THE SYSTEM. BASED ON SITE CONFIGURATIONS, EACH SITE MAY CONTAIN ONE OR MORE DEVICES OR COMPONENTS NOT SHOWN ON THIS DETAIL.
  2. THE CONTRACTOR SHALL CONFIGURE EACH WIRELESS RADIO AS A P2P, P2MP OR REPEATER SITE AS SHOWN ON THE PLANS.
  3. CONTRACTOR SHALL INSTALL THE APPROPRIATE ANTENNA TYPE BASED ON THE SITE CONFIGURATION AS LISTED IN THE PROJECT SPECIAL PROVISIONS.
  4. THE CONTACTOR SHALL ENSURE THAT ALL EQUIPMENT IS PROPERLY GROUNDED AS PER THE EQUIPMENT MANUFACTURER SPECIFICATIONS.

**ATKINS** 1616 EAST MILLBROOK ROAD, SUITE 310  
RALEIGH, NORTH CAROLINA 27609  
(919) 876-6888 NCBEEES #F-0326

DOCUMENT NOT CONSIDERED FINAL  
UNLESS ALL SIGNATURES COMPLETED

Prepared for the Offices of:

**NC**  
Transportation  
750 Greenfield Parkway, Garner, NC 27529

Asheville Signal System  
CBD Wireless Cabinet Detail  
(2 of 2)

Division 13 Buncombe County Asheville

|                          |                          |
|--------------------------|--------------------------|
| PLAN DATE: December 2016 | REVIEWED BY: H A Badgett |
| PREPARED BY: A Quigley   | REVIEWED BY: J T Brooks  |

| REVISIONS | INIT. | DATE |
|-----------|-------|------|
|           |       |      |
|           |       |      |

SEAL

Designed by: *Henry Alfred Badgett III* 12/21/2016  
DATE

CADD File name: 270\_045\_U-4715B

21 DEC 2016 14:15  
 0: \* \* \* \* \*  
 00107303 AT LUS355195