


TMC COMMUNICATIONS RACK 1 LAYOUT

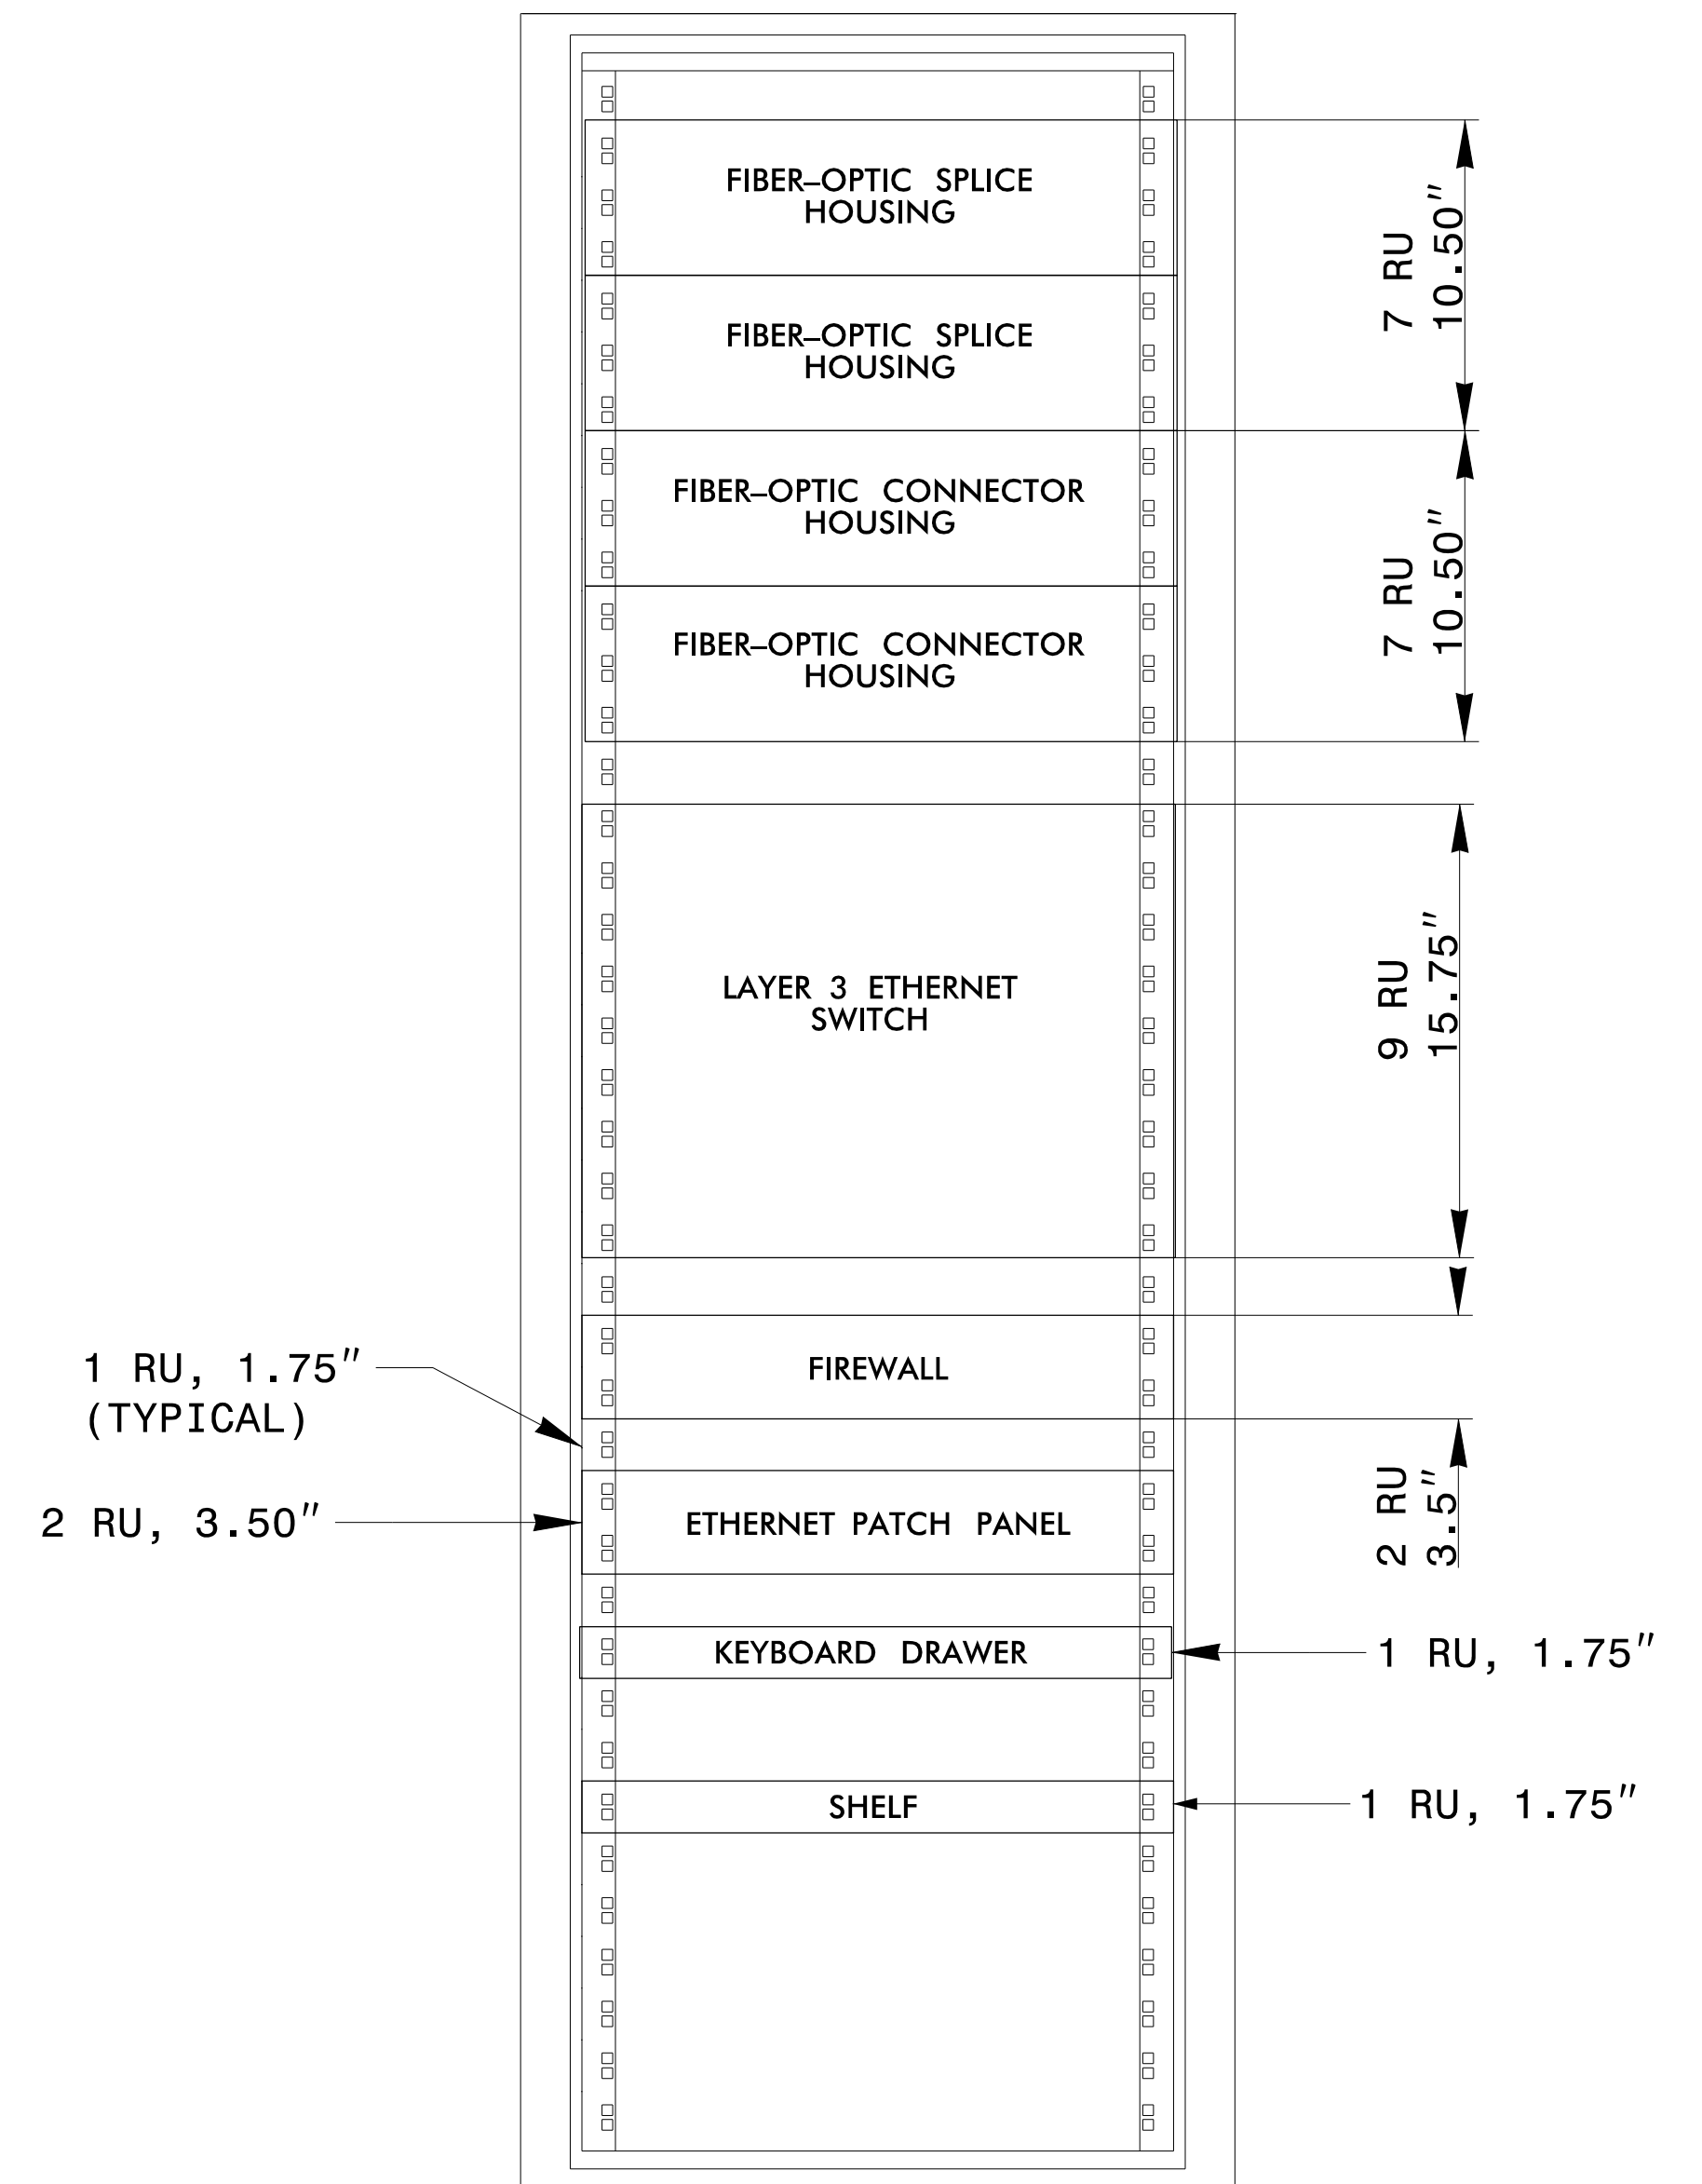

TMC COMMUNICATIONS RACK 2 LAYOUT

COMMUNICATIONS RACK LAYOUT

NOTES:

- SEE ITS-5.22 FOR RACK LOCATIONS IN TMC.

21-DEC-2016 14:16 C:\Users\jbrooks\Documents\Projects\ITS\U-4715B\Asheville\Sig System\Task 11_Typ_Sys\Task 11_Microstation Files Renamed\Volume 1 - Part 1\270_054_U-4715B_ITS-5.24.dgn

<p>1616 EAST MILLBROOK ROAD, SUITE 310 RALEIGH, NORTH CAROLINA 27609 (919) 876-6888 NCBES #F-0326</p>	<p>DOCUMENT NOT CONSIDERED FINAL UNLESS ALL SIGNATURES COMPLETED</p>							
	<p>Prepared for the Offices of:</p> <p>Transportation</p> <p>750 Greenfield Parkway, Garner, NC 27529</p>	<p>Asheville Signal System TMC Details (Sheet 6 of 7)</p> <p>Division 13 Buncombe County Asheville</p> <p>PLAN DATE: December 2016 REVIEWED BY: H A Badgett</p> <p>PREPARED BY: G B Spell REVIEWED BY: J T Brooks</p> <table border="1"> <thead> <tr> <th>REVISIONS</th> <th>INIT.</th> <th>DATE</th> </tr> </thead> <tbody> <tr> <td> </td> <td> </td> <td> </td> </tr> </tbody> </table>		REVISIONS	INIT.	DATE		
REVISIONS	INIT.	DATE						
<p>N.T.S.</p>	<p>Designed by: Henry Alfred Badgett III 12/21/2016</p> <p>CADD File name: 270_054_U-4715B</p>							