



INSET A
N.T.S.

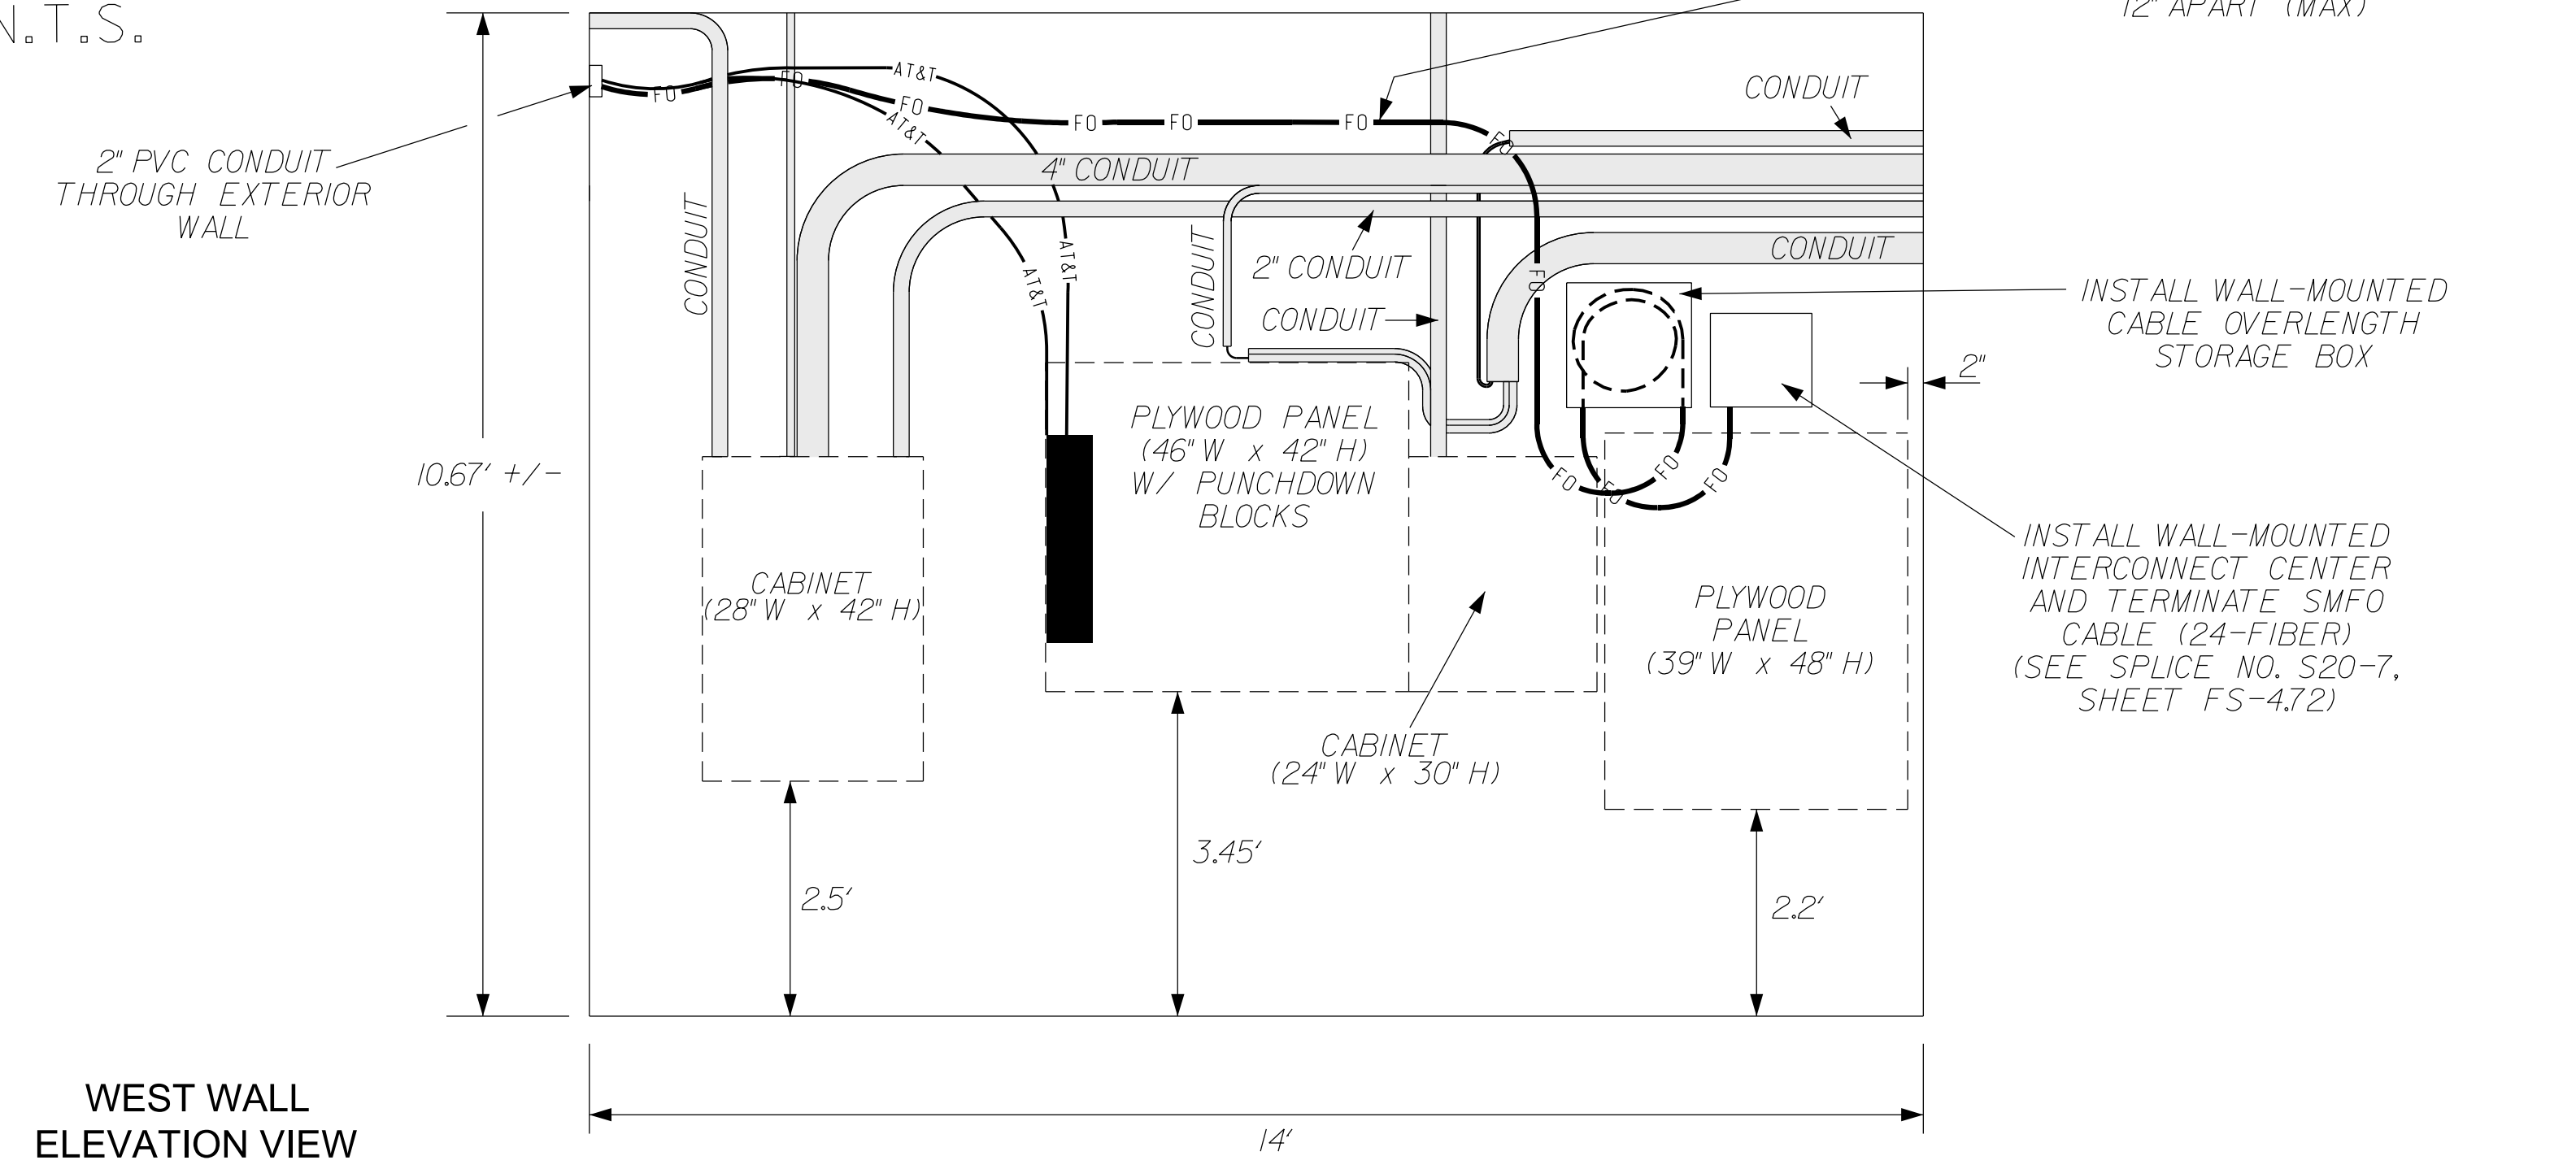


WEST WALL
ELEVATION VIEW

INSET B
N.T.S.

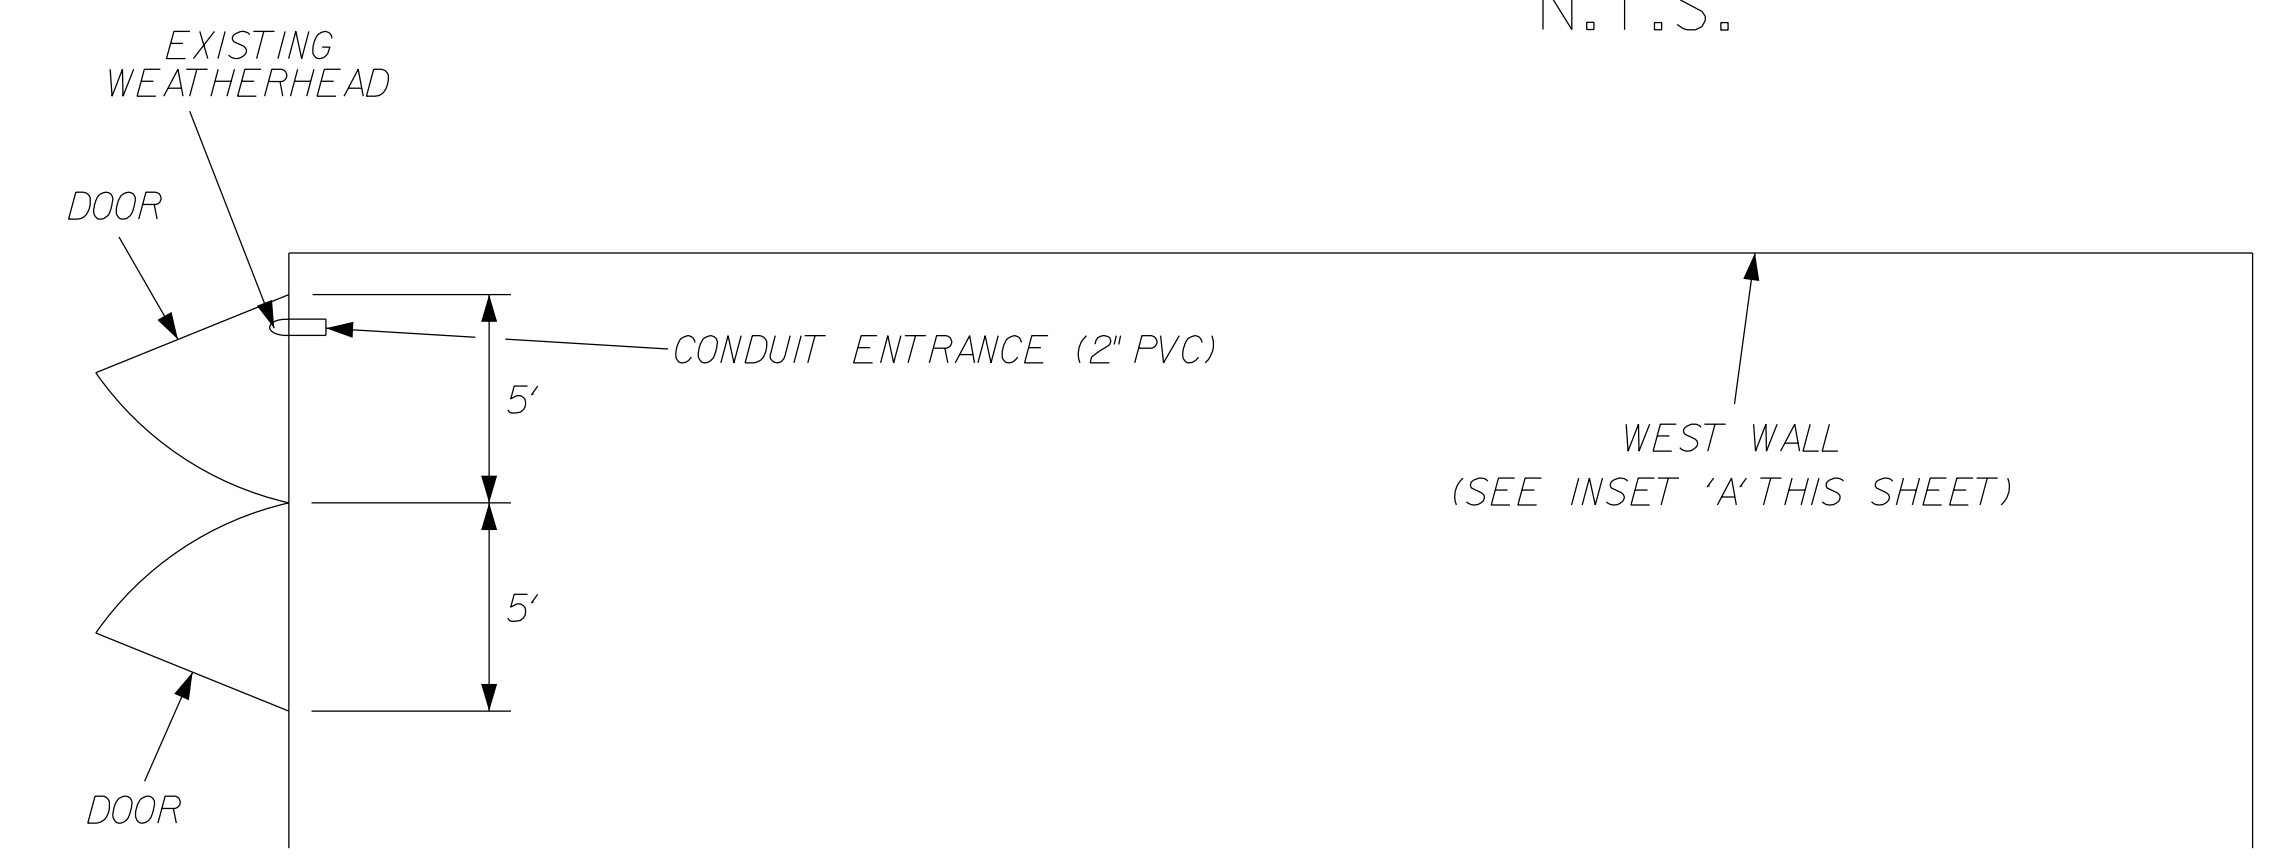


WEST WALL
PLAN VIEW

INSET D
N.T.S.

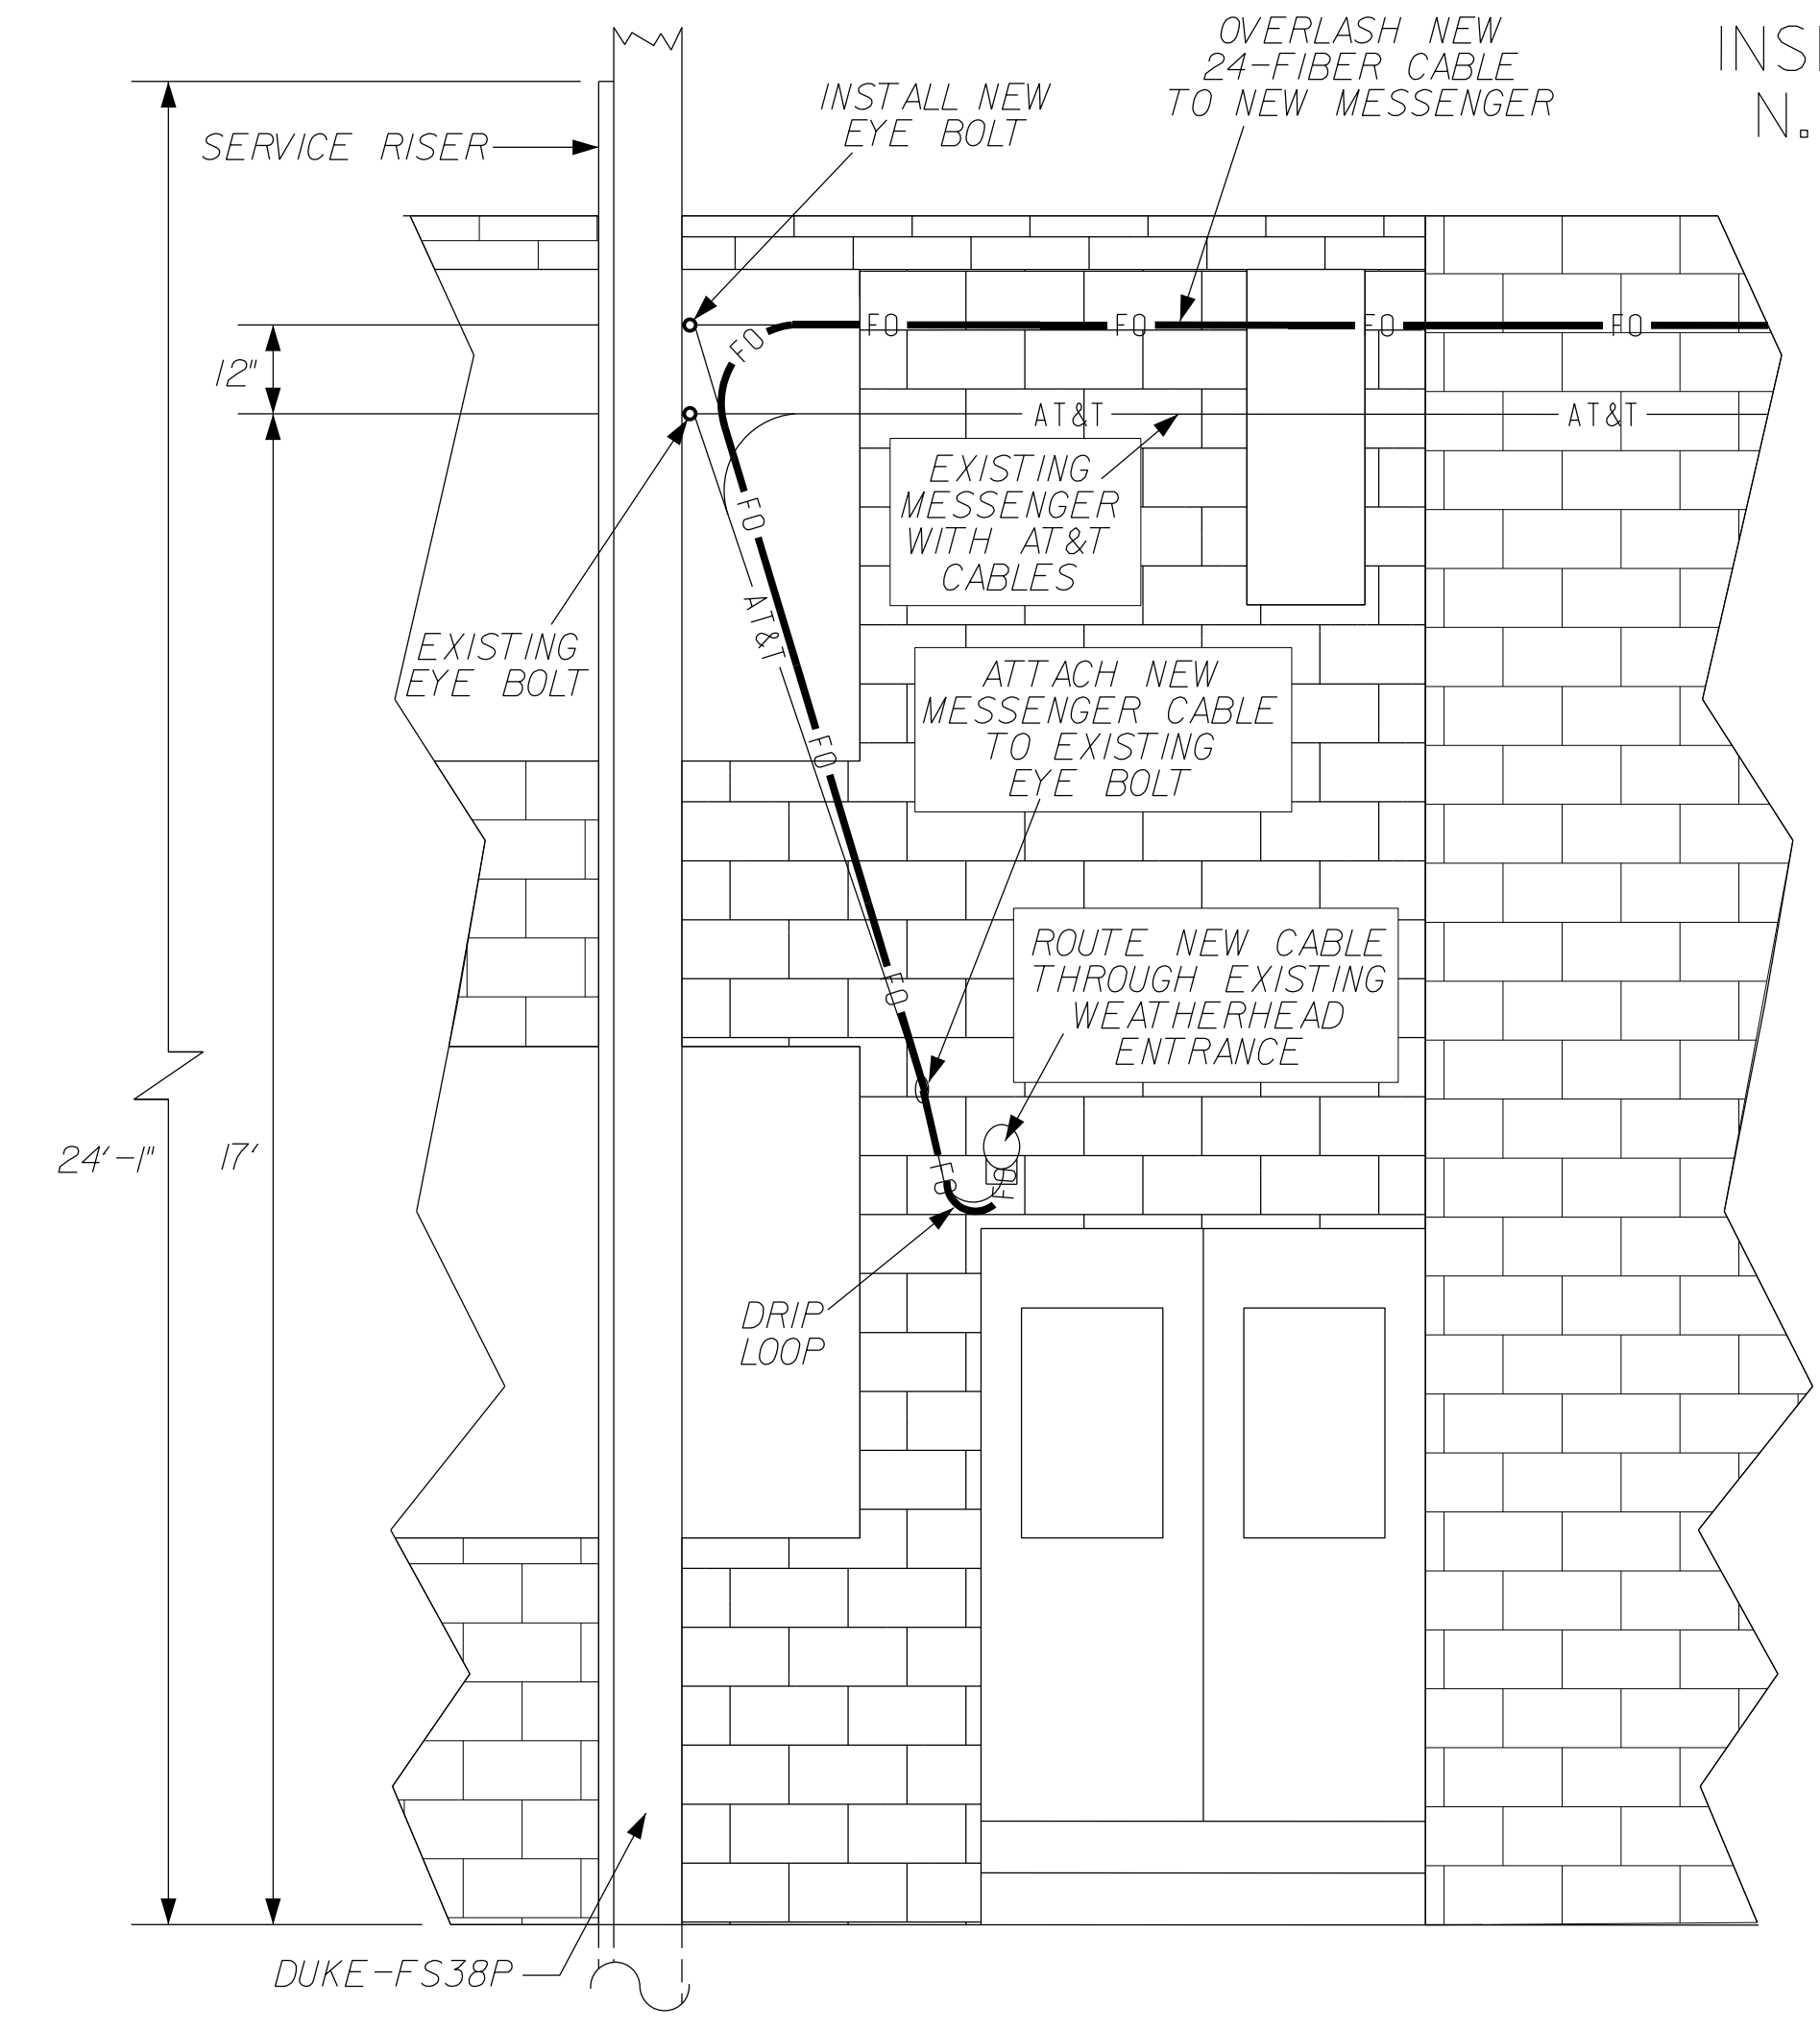

DIVISION 13 BUILDING
ELEVATION VIEW

INSET C
N.T.S.

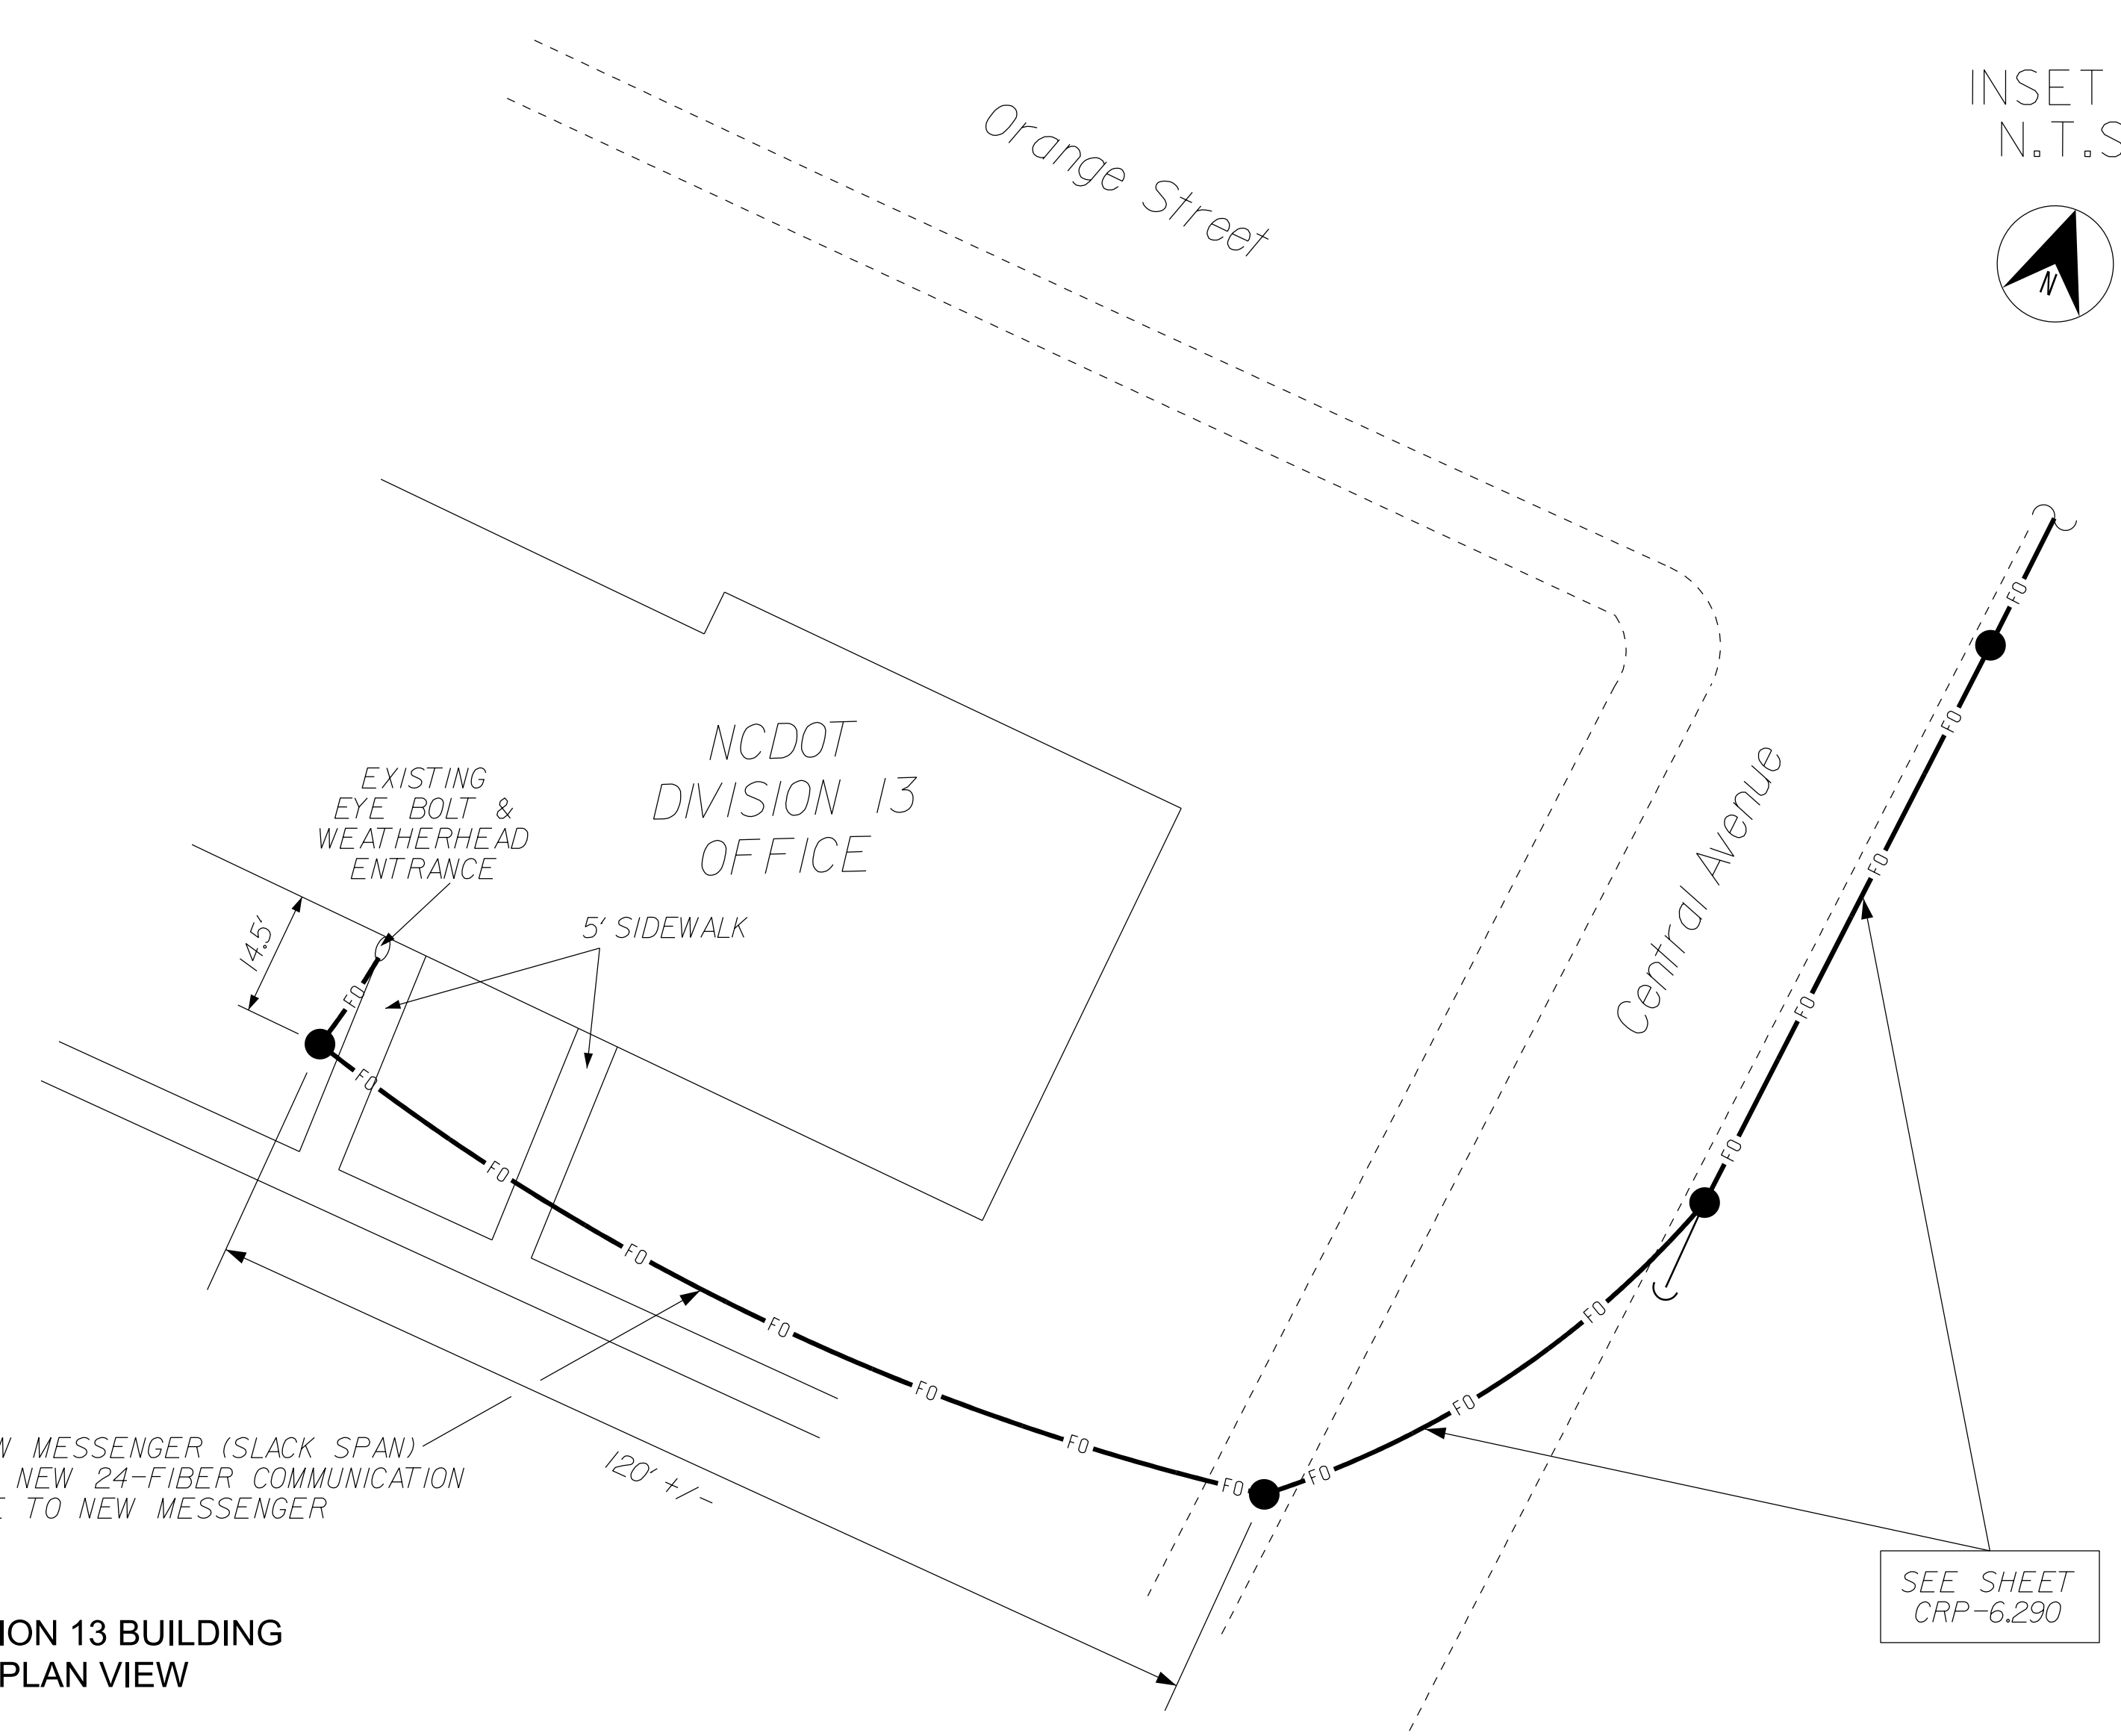

DIVISION 13 BUILDING
PLAN VIEW

13-JAN-2017 11:07
 D:\Projects\2016\13-00048632_U-4715B_Ashville\11e Sig Sys\Task 11_Typ_SDW\Volume 1\Main Directory\270_056_U-4715B_ITS-5.26.dgn
 WILE2054 AT_DUS300019

ATKINS 1616 EAST MILLBROOK ROAD, SUITE 160
 RALEIGH, NORTH CAROLINA 27609
 (919) 876-6888 NCBEEES #F-0326

DOCUMENT NOT CONSIDERED FINAL
 UNLESS ALL SIGNATURES COMPLETED

<p>Transportation</p> <p>750 Greenfield Parkway, Garner, NC 27529</p>	<p>Asheville Signal System Division 13 Office Detail</p>									
	<p>Division 13 Buncombe County Asheville</p> <p>PLAN DATE: December 2016 REVIEWED BY: M B Toth</p> <p>PREPARED BY: J A Wiles REVIEWED BY:</p>	<p>REVISIONS</p> <table border="1"> <thead> <tr> <th>NO.</th> <th>DATE</th> <th>INIT.</th> <th>DATE</th> </tr> </thead> <tbody> <tr> <td> </td> <td> </td> <td> </td> <td> </td> </tr> </tbody> </table>		NO.	DATE	INIT.	DATE			
NO.	DATE	INIT.	DATE							
<p>N.T.S.</p>		<p>1/15/2017 DATE</p>								