

PROJ. REFERENCE NO. SHEET NO. TMP-7.04

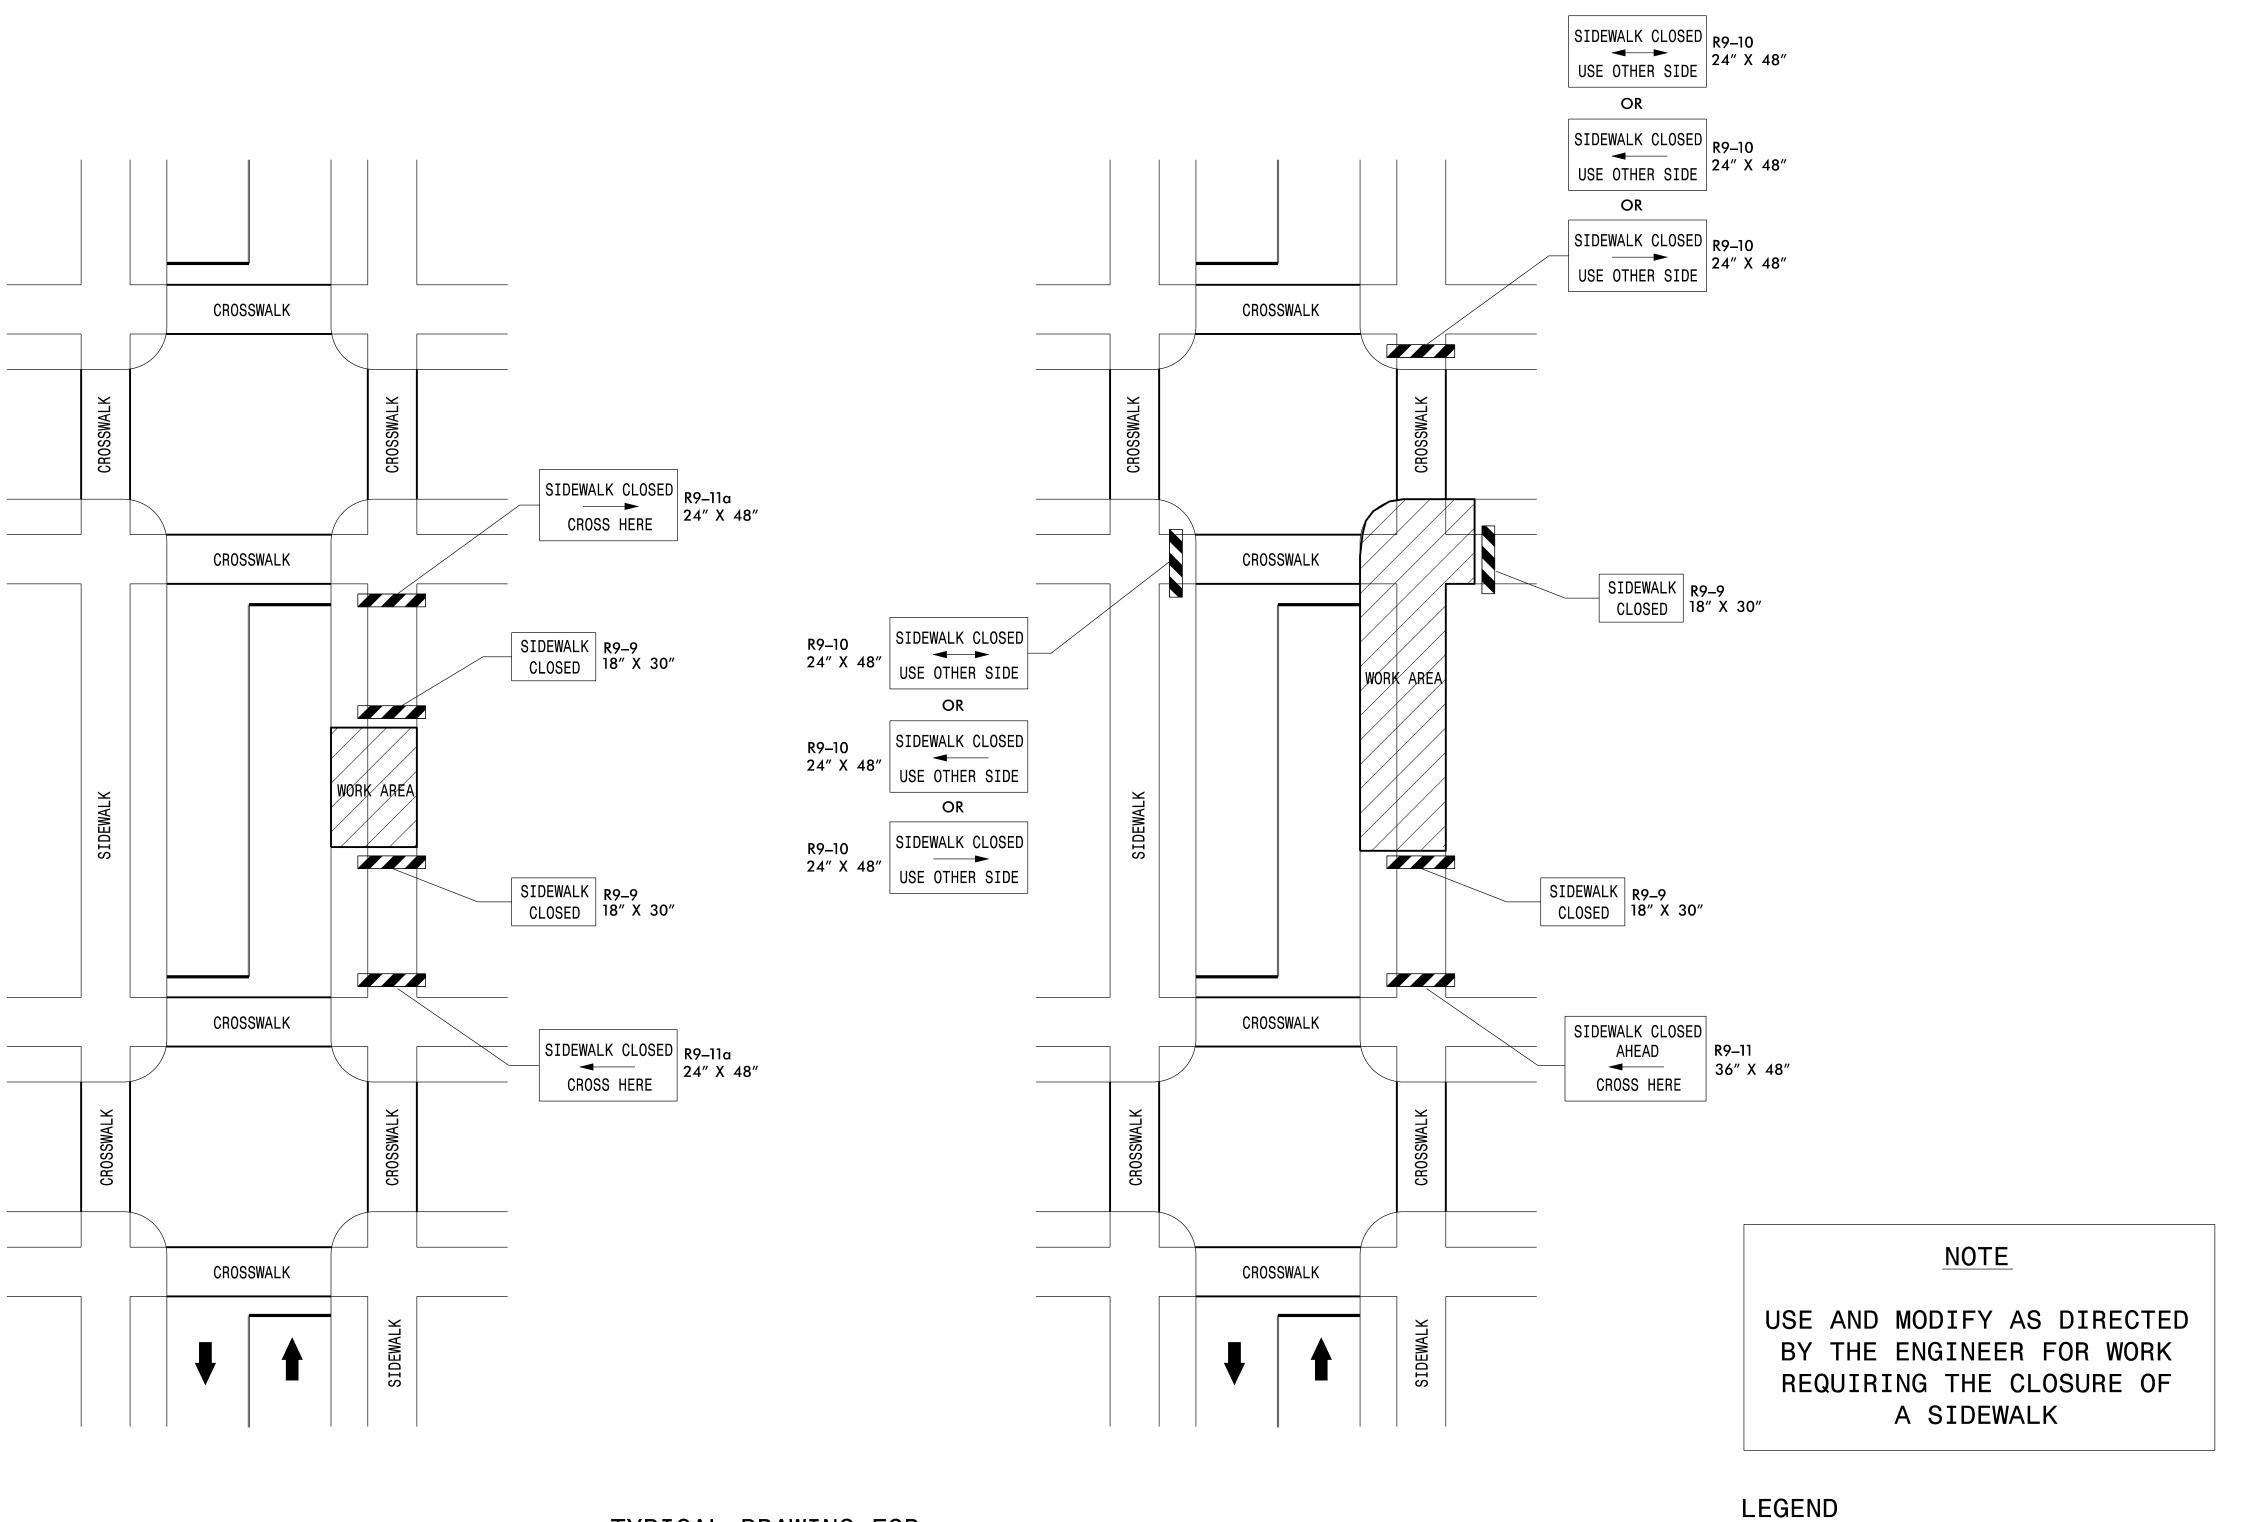


TYPICAL DRAWING FOR SIDEWALK CLOSURES

TYPE

TYPE III BARRICADE

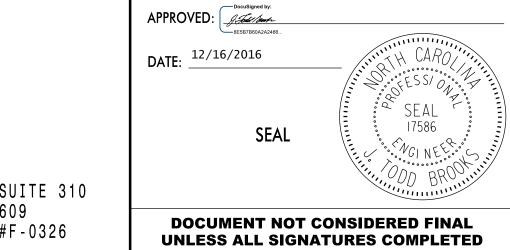

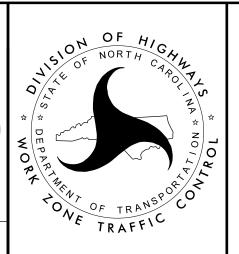

TYPICAL SIDEWALK
CLOSURE AND
PEDESTRAIN
DETOUR

-DEC-2016 20:47 \Transportation\Traffic\C -E2054 AT DUS300019

ATKINS 1616 EAST MILLBROOK ROAD, SUITE 310 RALEIGH, NORTH CAROLINA 27609 (919) 876-6888 NCBEES #F-0326