


SPLICE ENCLOSURE NO.

S10-3


SEE: CRP-6.096

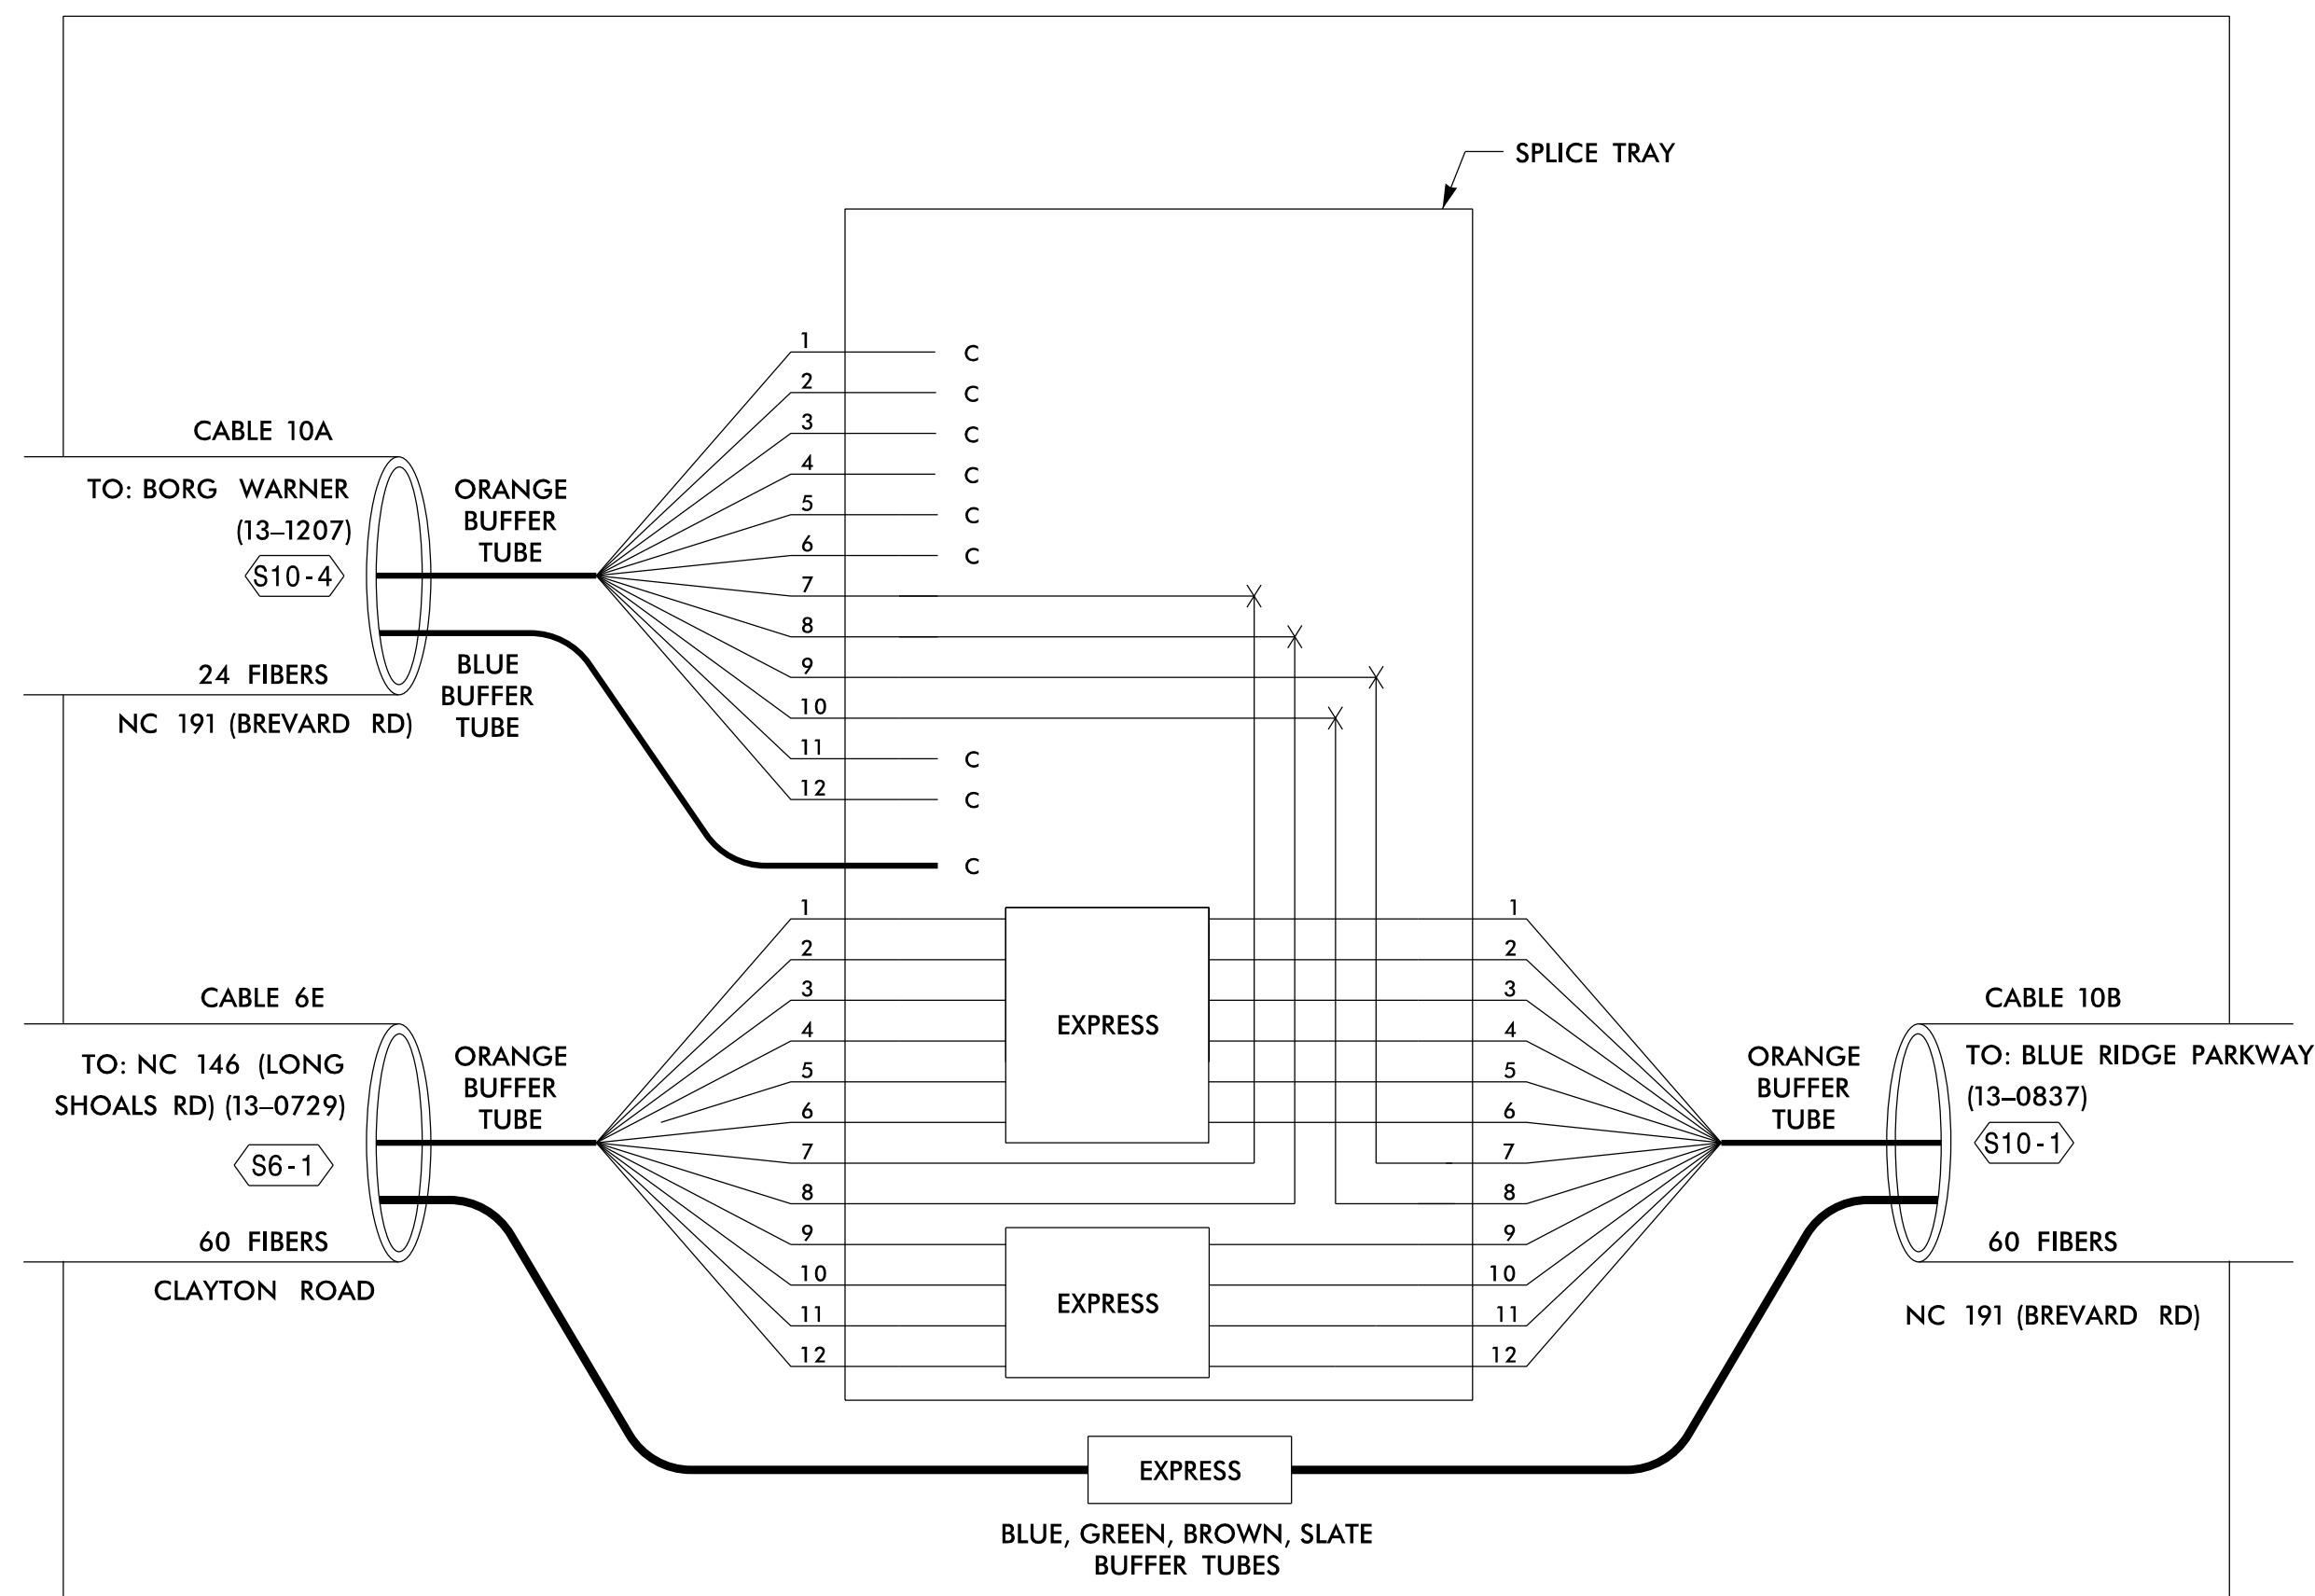

SPLICE ENCLOSURE NO.

S10-4

TERMINATE STRANDS 1-6 ON PATCH PANEL, CAP AND SEAL STRANDS 7-12

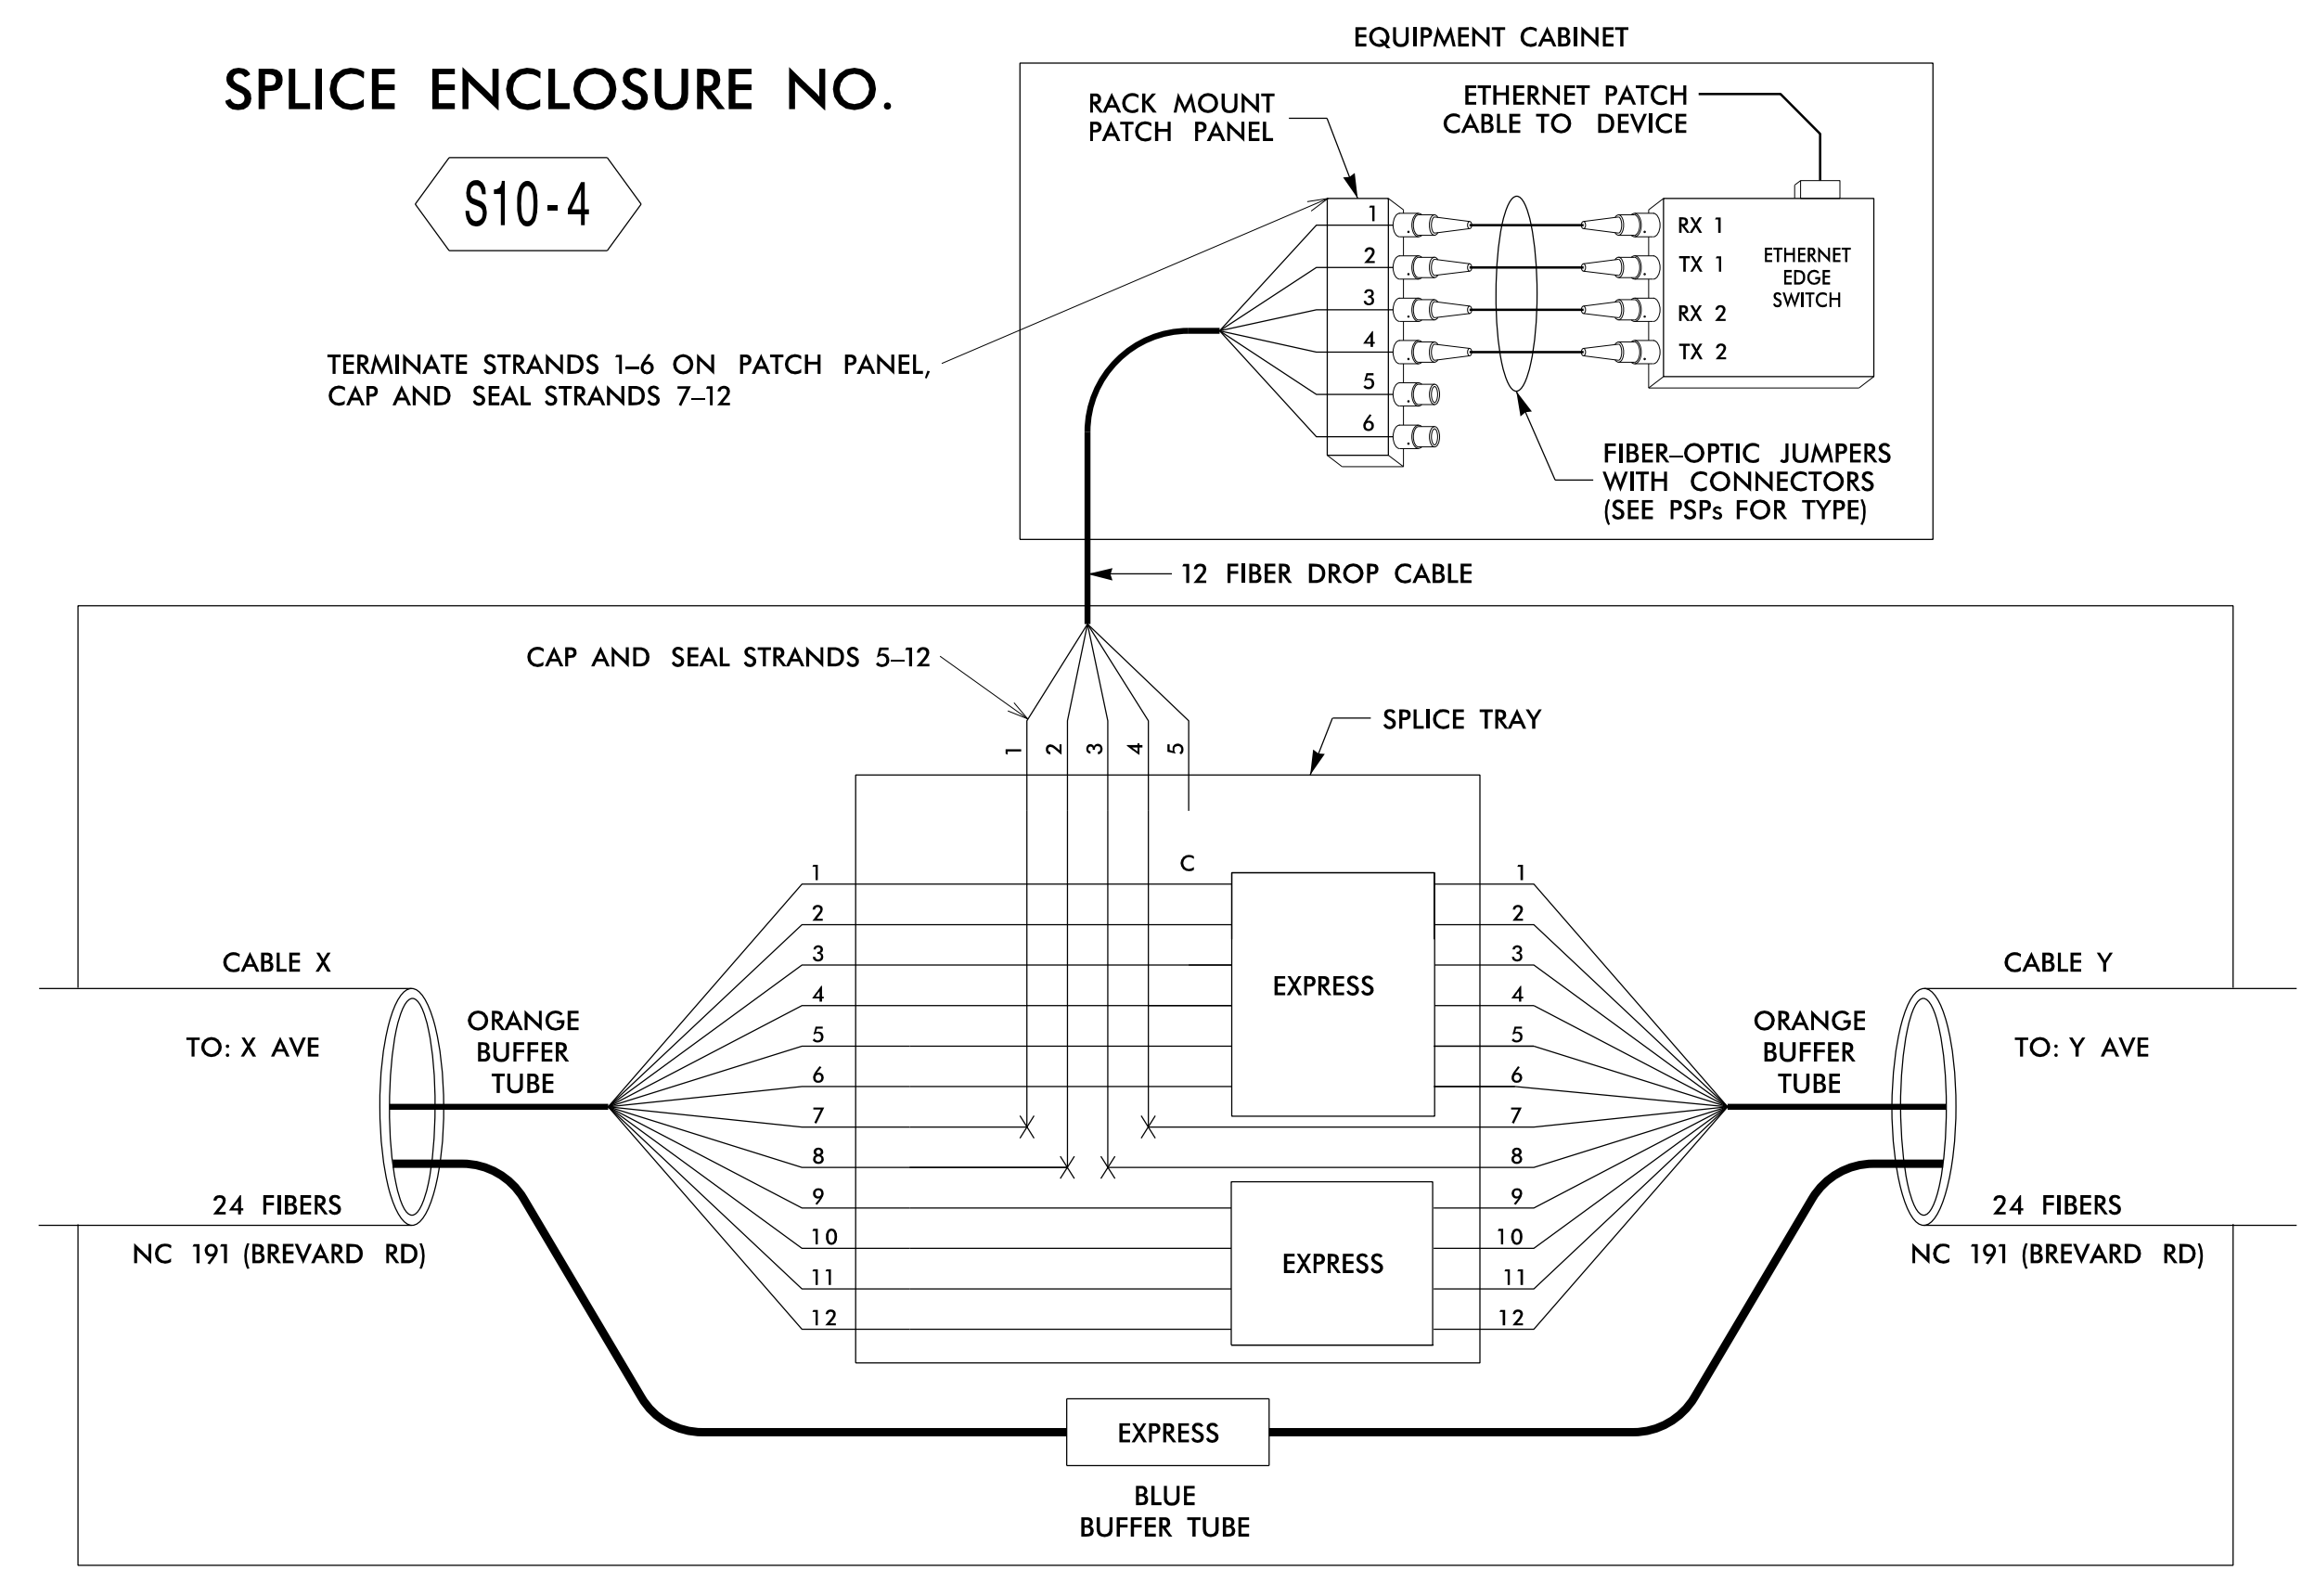

SPLICE ENCLOSURE NO. S10-4

DEVICE ID	CRP SHEET	CABLE X			CABLE Y		
		CABLE NUMBER	ALONG ROUTE	TO	CABLE NUMBER	ALONG ROUTE	TO
13-0555	CRP-6.090	10A	NC 191 (BREVARD RD)	PARK SOUTH BLVD	10A	NC 191 (BREVARD RD)	SOUTHWICKE DR
13-0941	CRP-6.092	10A	NC 191 (BREVARD RD)	BORG WARNER	10A	NC 191 (BREVARD RD)	NC 146 (LONG SHOALS RD)
13-1207	CRP-6.093	10A	NC 191 (BREVARD RD)	CLAYTON RD	10A	NC 191 (BREVARD RD)	PARK SOUTH BLVD

17-Jan-2017 15:04 D:\projects\2017\01\00048632_U-4715B_Ashville\110_Sig_Sys\Task 11_Comms\Inoal_Microstation_Files (Renamed_Merged)\U-4715B_FS-4_36.dgn

LEGEND

(1) BLUE	(7) RED	X = FUSION SPLICE INDIVIDUAL FIBER
(2) ORANGE	(8) BLACK	C = CAP AND SEAL
(3) GREEN	(9) YELLOW	EXPRESS = EXPRESS ENTIRE BUFFER TUBE / FIBERS THROUGH WITHOUT CUTTING
(4) BROWN	(10) VIOLET	BUFFER SPLICE = SPLICE ALL FIBERS IN BUFFER TUBE COLOR TO COLOR
(5) SLATE	(11) ROSE	
(6) WHITE	(12) AQUA	

- NOTES**
- UNUSED FIBERS LEFT COILED AND STORED IN SPLICE TRAY
 - UNUSED BUFFER TUBES LEFT COILED AND STORED IN SPLICE ENCLOSURE
 - EDGE SWITCH CONFIGURATIONS ARE GENERIC. CONTRACTOR IS RESPONSIBLE FOR DETERMINING/ENSURING THE PROPER TERMINATIONS.

ATKINS 1616 EAST MILLBROOK ROAD, SUITE 310
RALEIGH, NORTH CAROLINA 27609
(919) 876-6888 NCBEEES #F-0326

Prepared for the Offices of:

NC **Transportation**
750 Greenfield Parkway, Garner, NC 27529

Asheville Signal System
Fiber-Optic Splicing Details

Division 13 Buncombe County Asheville

PLAN DATE: December 2016 REVIEWED BY: HA Badgett
PREPARED BY: AM Quigley REVIEWED BY: JT Brooks

SCALE: NTS

REVISIONS: _____ INIT. DATE

SEAL: _____

1/17/2017

DOCUMENT NOT CONSIDERED FINAL UNLESS ALL SIGNATURES COMPLETED