
PROJECT REFERENCE NO. FS 4.40 U-4715B

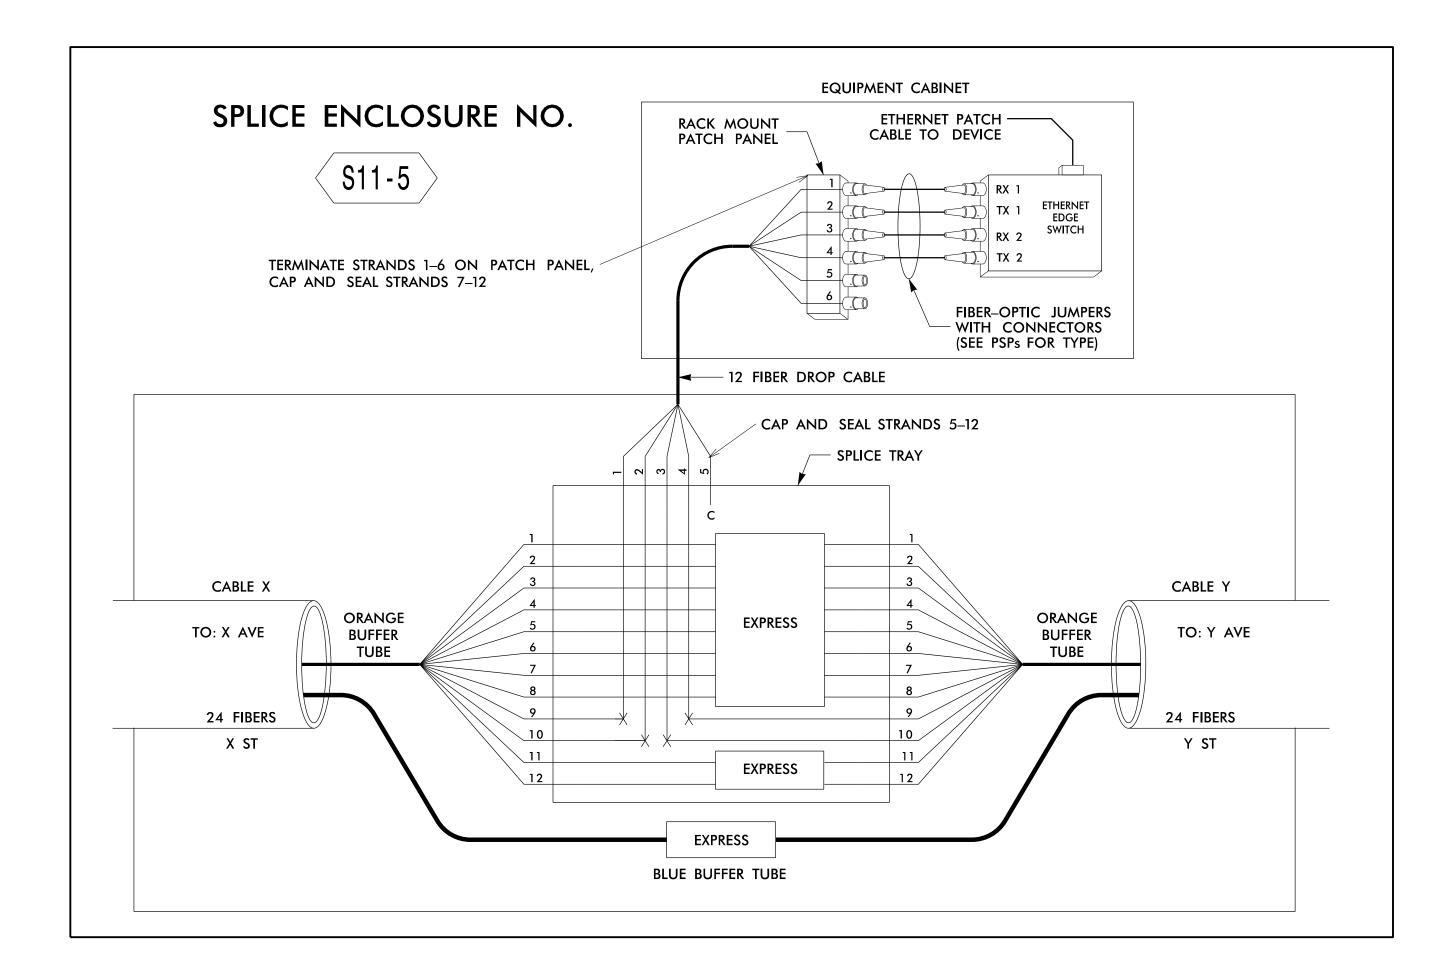

SPLICE ENCLOSURE NO. S1–2

DEVICE ID	CRP SHEET	CABLE X			CABLE Y		
		CABLE NUMBER	ALONG ROUTE	ТО	CABLE NUMBER	ALONG ROUTE	ТО
13–0713	CRP-6.304	11A	STATE ST	HANOVER ST	11A	AMBOY RD	RIVERVIEW DR
COA-02	CRP-6.302	11A	STATE ST	HAYWOOD RD	11A	STATE ST	AMBOY RD

ATKINS 1616 EAST MILLBROOK ROAD, SUITE 310 RALEIGH, NORTH CAROLINA 27609 (919) 876-6888 NCBEES #F-0326

DOCUMENT NOT CONSIDERED FINAL UNLESS ALL SIGNATURES COMPLETED

Prepared for the Offices of: Transportation

Asheville Signal System Fiber-Optic Splicing Details

Division 13 Buncombe County Asheville PLAN DATE: December 2016 REVIEWED BY: HA Badgett 750 Greenfield Parkway, Garner, NC 27529 PREPARED BY: AM Quigley REVIEWED BY: JT Brooks REVISIONS

INIT. DATE Hung Alfred Badgett III DATE

DATE

SEAL 6

LEGEND **NOTES** COLOR CODE TIA/EIA 598-B X = FUSION SPLICE INDIVIDUAL FIBER1. UNUSED FIBERS LEFT COILED AND STORED IN SPLICE TRAY (1) BLUE (7) RED C = CAP AND SEAL2. UNUSED BUFFER TUBES LEFT COILED AND STORED IN SPLICE ENCLOSURE (2) ORANGE (8) BLACK EXPRESS ENTIRE BUFFER TUBE /FIBERS (3) GREEN (9) YELLOW 3. EDGE SWITCH CONFIGURATIONS ARE GENERIC.
CONTRACTOR IS RESPONSIBLE FOR DETERMINING/ENSURING THE THROUGH WITHOUT CUTTING (4) BROWN (10) VIOLET (5) SLATE BUFFER SPLICE = SPLICE ALL FIBERS IN BUFFER TUBE COLOR TO COLOR (11) ROSE PROPER TERMINATIONS. (6) WHITE (12) AQUA

CADD Filename: 271_082_U-4715B_FS-