


SPLICE ENCLOSURE NO.

S11-6

SEE: CRP-6.156

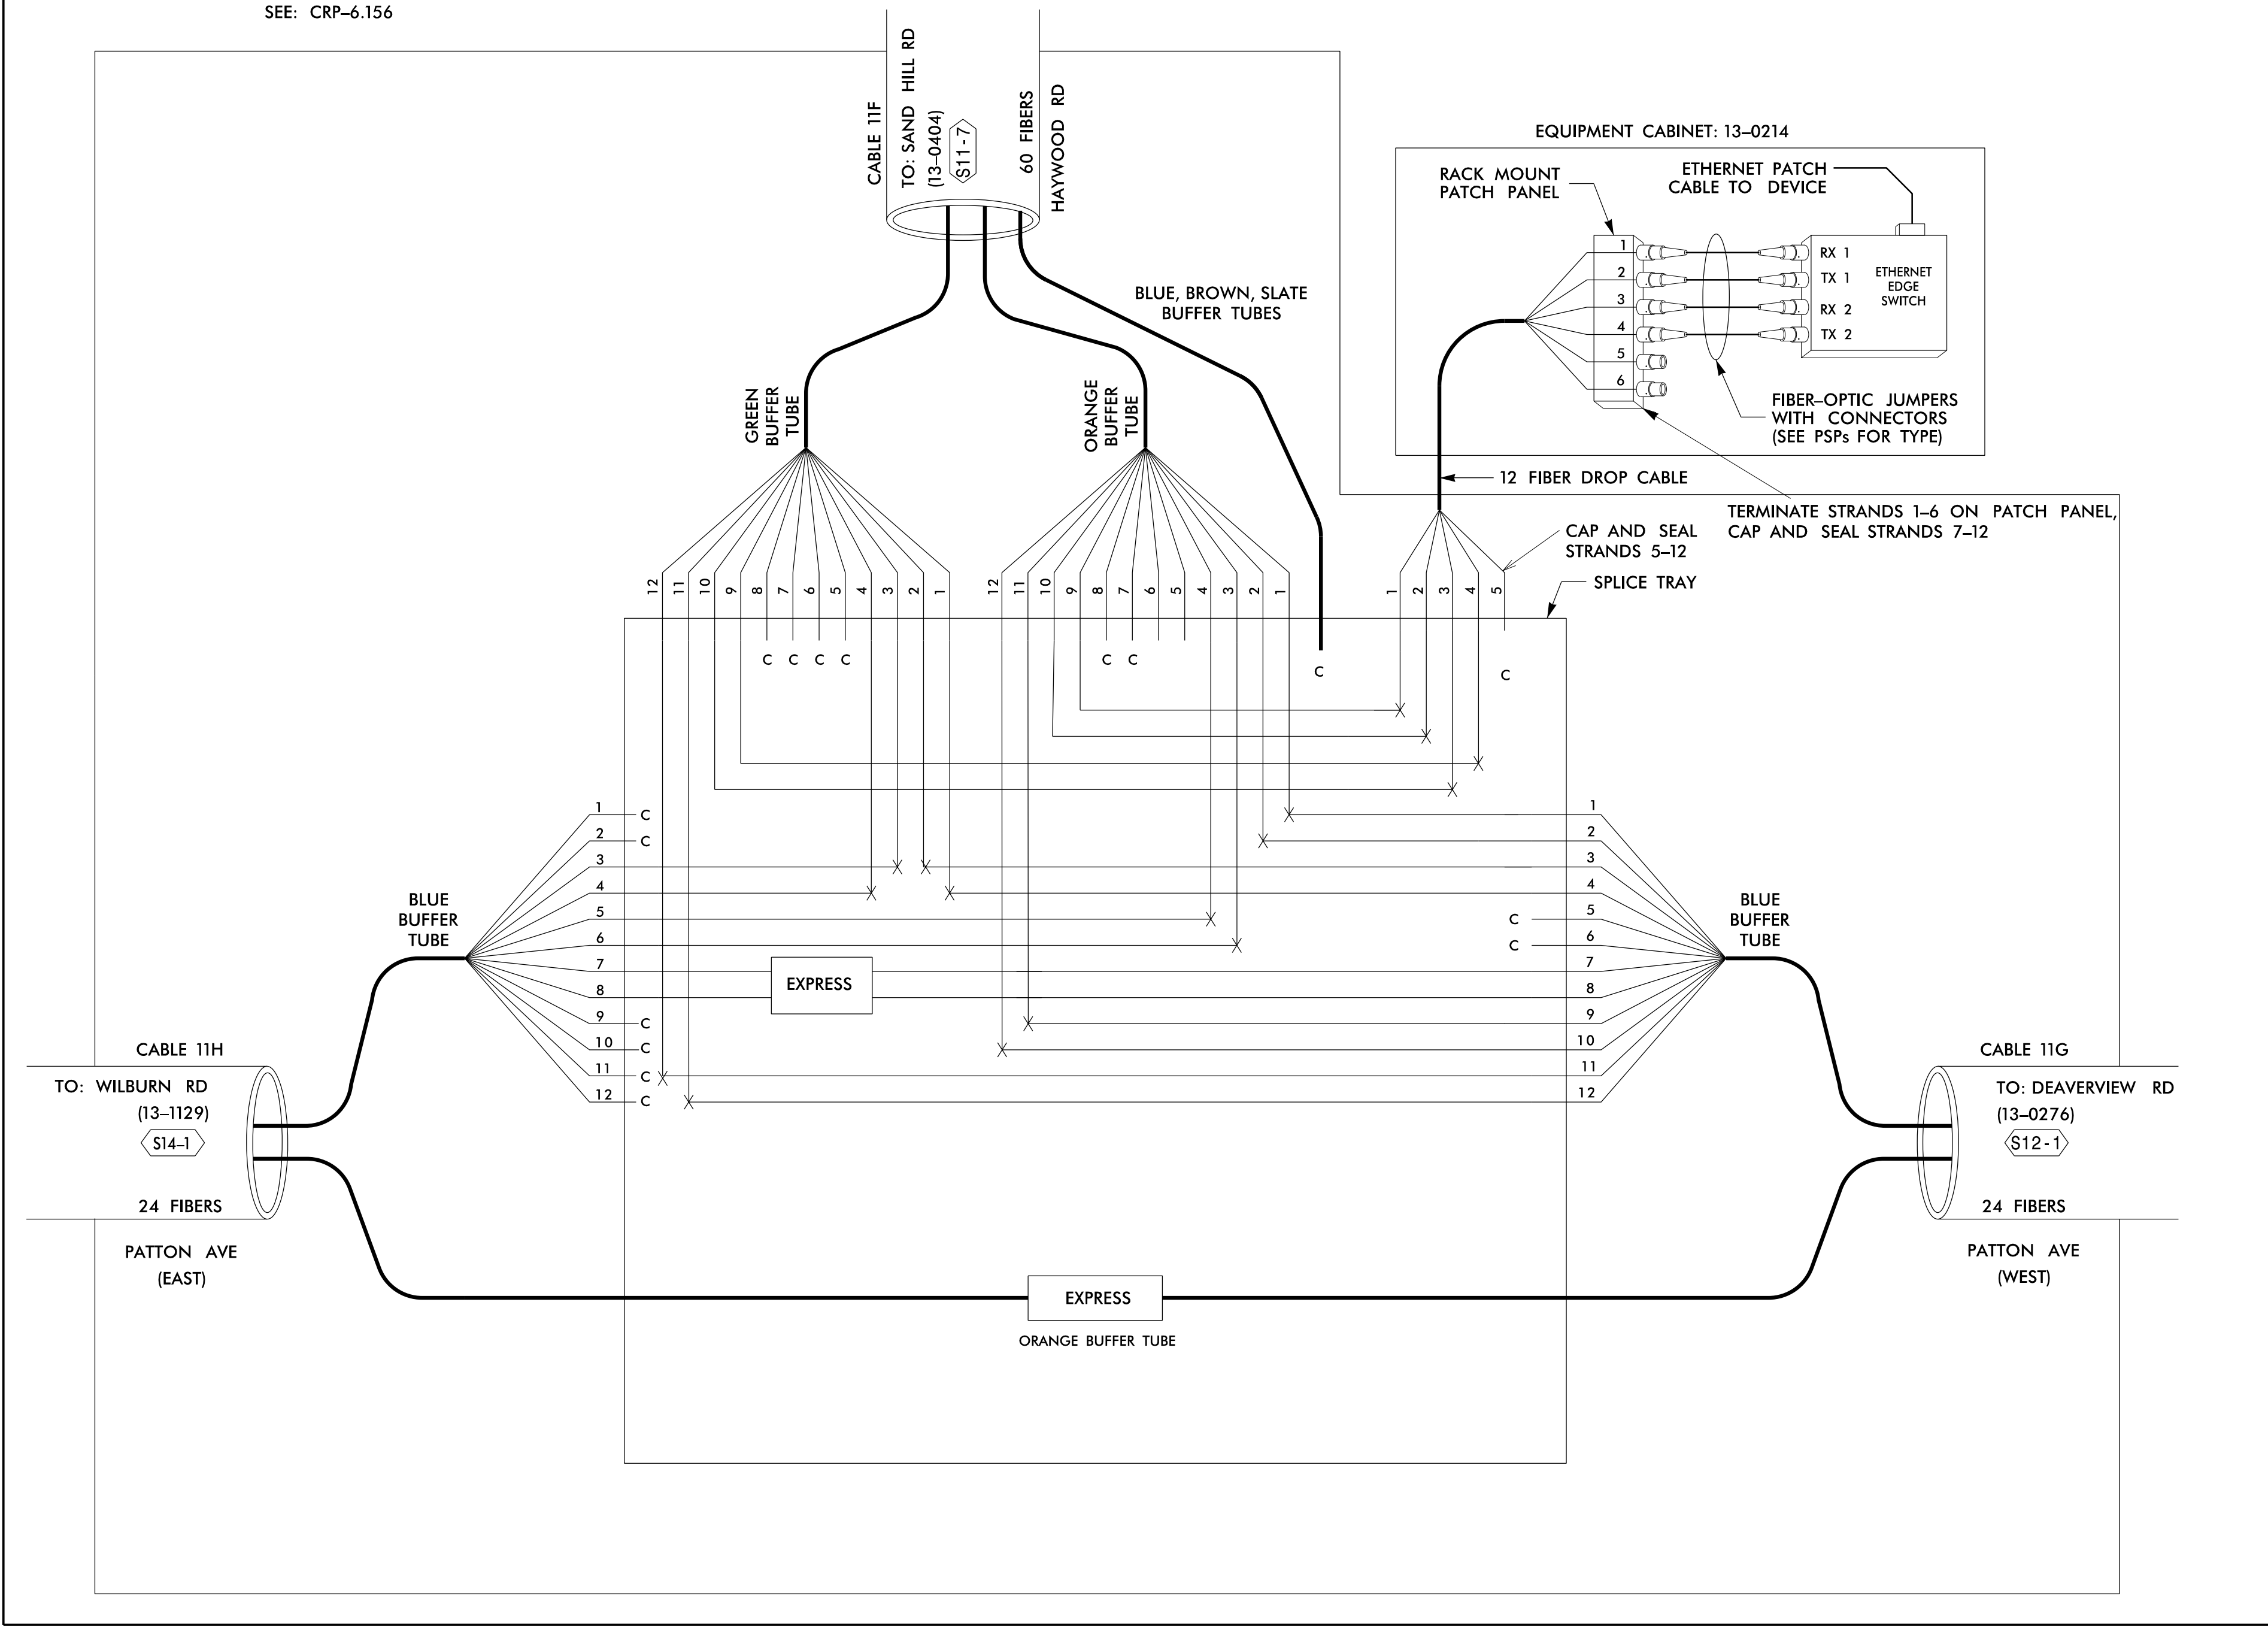

17-JAN-2017 15:04
 D:\projects\transportation\trf\c\curr\100048632_U-4715B_Ashveville_Sig_System\Task 11_Comms\Inol_Microstation_Files (Renamed_Merged)\vol\ume 2\271_083_U-4715B_FS-4.41.dgn
 00107303 AT LUS355195

COLOR CODE		LEGEND	
(1) BLUE	(7) RED	X = FUSION SPLICE INDIVIDUAL FIBER	
(2) ORANGE	(8) BLACK	C = CAP AND SEAL	
(3) GREEN	(9) YELLOW	EXPRESS = EXPRESS ENTIRE BUFFER TUBE / FIBERS THROUGH WITHOUT CUTTING	
(4) BROWN	(10) VIOLET	BUFFER SPLICE = SPLICE ALL FIBERS IN BUFFER TUBE COLOR TO COLOR	
(5) SLATE	(11) ROSE		
(6) WHITE	(12) AQUA		

- #### NOTES
- UNUSED FIBERS LEFT COILED AND STORED IN SPLICE TRAY
 - UNUSED BUFFER TUBES LEFT COILED AND STORED IN SPLICE ENCLOSURE
 - EDGE SWITCH CONFIGURATIONS ARE GENERIC. CONTRACTOR IS RESPONSIBLE FOR DETERMINING/ENSURING THE PROPER TERMINATIONS.

ATKINS 1616 EAST MILLBROOK ROAD, SUITE 310
 RALEIGH, NORTH CAROLINA 27609
 (919) 876-6888 NCBEEES #F-0326

DOCUMENT NOT CONSIDERED FINAL UNLESS ALL SIGNATURES COMPLETED

 Prepared for the Offices of: NC Transportation 750 Greenfield Parkway, Garner, NC 27529	Asheville Signal System Splicing Details		SEAL
	Division 13 Buncombe County Asheville	PLAN DATE: December 2016 PREPARED BY: AM Quigley	
SCALE NTS	REVISIONS	INIT. DATE	DATE