


SPLICE ENCLOSURE NO.

S11-7

SEE: CRP-6.164

TERMINATE STRANDS 1-6 ON PATCH PANEL, CAP AND SEAL STRANDS 7-12

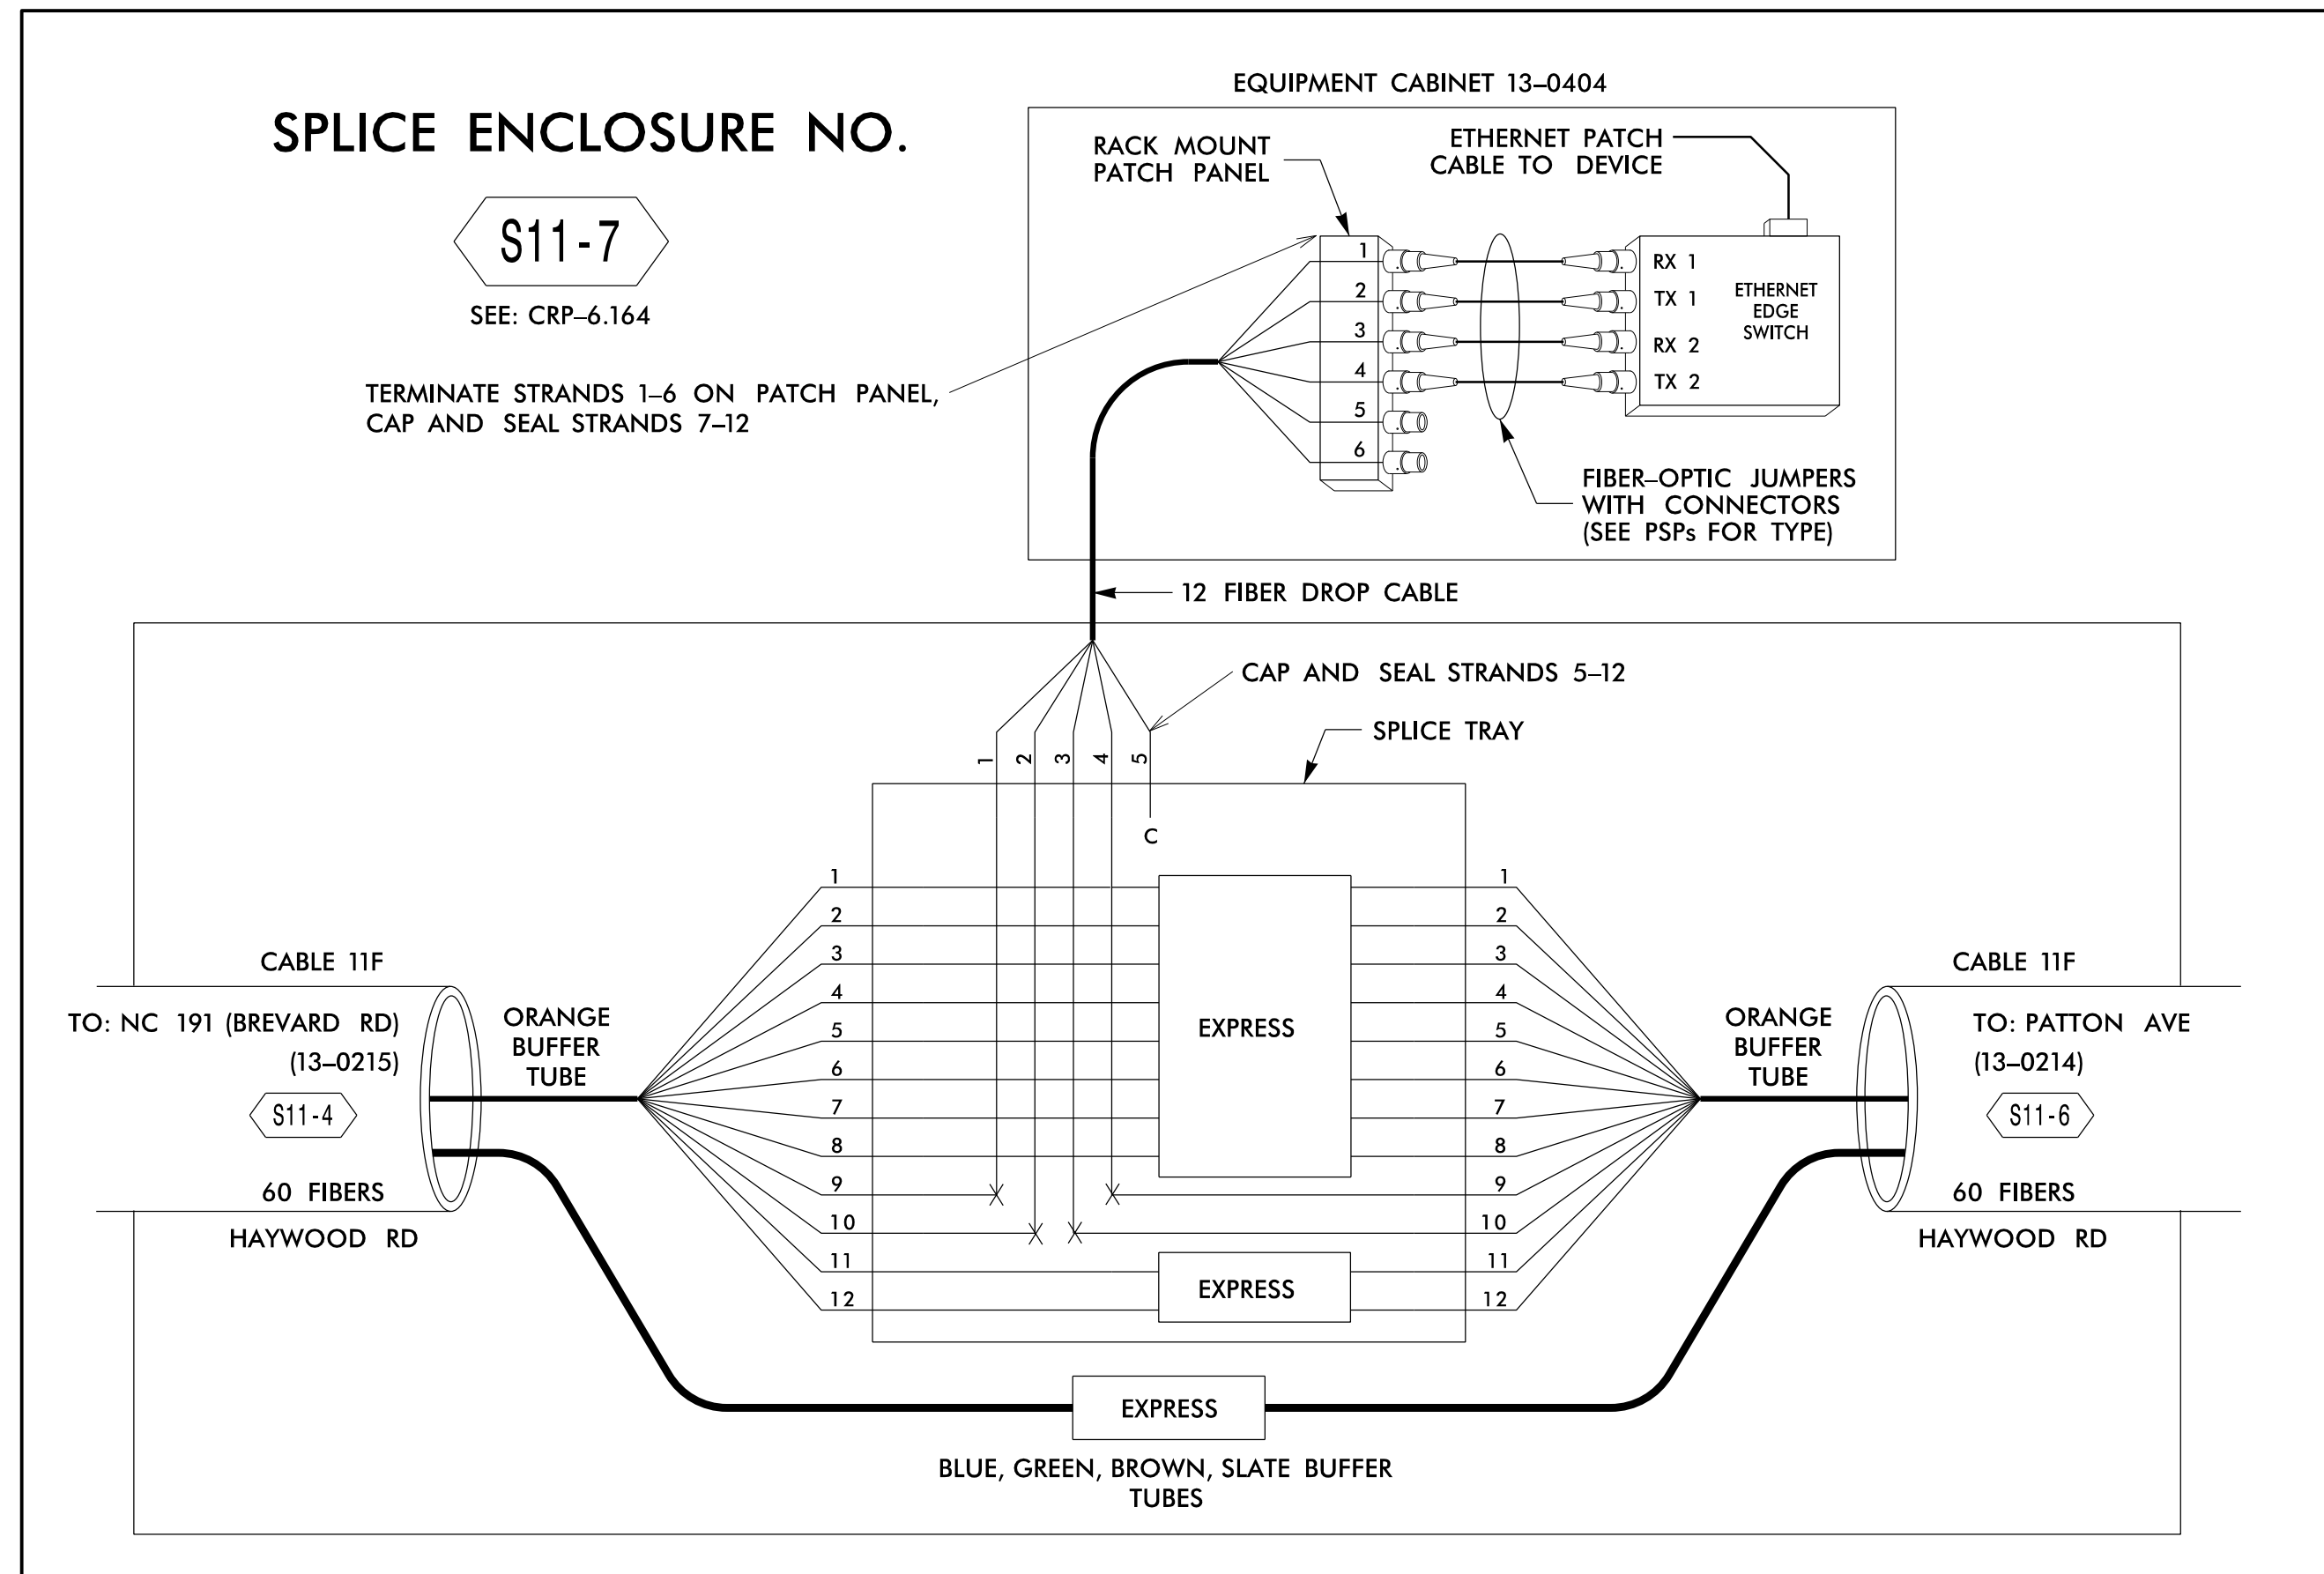

17-JAN-2017 15:05
D:\projects\offices\curr\100048632_U-4715B_Ashville\116_Sig_Sys\Task 11_Comms\Inal_Microstation_Files (Renamed_Merged)\Volume 2\271_084_U-4715B_FS-4.42.dgn
00107303 AT LUS355195

COLOR CODE
TIA/EIA 598-B

(1) BLUE	(7) RED
(2) ORANGE	(8) BLACK
(3) GREEN	(9) YELLOW
(4) BROWN	(10) VIOLET
(5) SLATE	(11) ROSE
(6) WHITE	(12) AQUA

LEGEND

- X = FUSION SPlice INDIVIDUAL FIBER
C = CAP AND SEAL
- EXPRESS = EXPRESS ENTIRE BUFFER TUBE / FIBERS THROUGH WITHOUT CUTTING
- BUFFER SPlice = SPlice ALL FIBERS IN BUFFER TUBE COLOR TO COLOR

NOTES

- UNUSED FIBERS LEFT COILED AND STORED IN SPLICE TRAY
- UNUSED BUFFER TUBES LEFT COILED AND STORED IN SPLICE ENCLOSURE
- EDGE SWITCH CONFIGURATIONS ARE GENERIC. CONTRACTOR IS RESPONSIBLE FOR DETERMINING/ENSURING THE PROPER TERMINATIONS.

ATKINS 1616 EAST MILLBROOK ROAD, SUITE 310
RALEIGH, NORTH CAROLINA 27609
(919) 876-6888 NCBES #F-0326

DOCUMENT NOT CONSIDERED FINAL
UNLESS ALL SIGNATURES COMPLETED

 Prepared for the Offices of: 750 Greenfield Parkway, Garner, NC 27529	Asheville Signal System Fiber-Optic Splicing Details		
	Division 13 Buncombe County Asheville	PLAN DATE: December 2016 REVIEWED BY: HA Badgett	
SCALE: NTS	REVISIONS	INIT. DATE	SEAL

Designed by: *Henry Alford Badgett III* 1/17/2017
DATE
CADD File name: 271_084_U-4715B_FS-4.42.dgn