


### SPLICE ENCLOSURE NO.

**S12-3**  
SEE: CRP-6.154

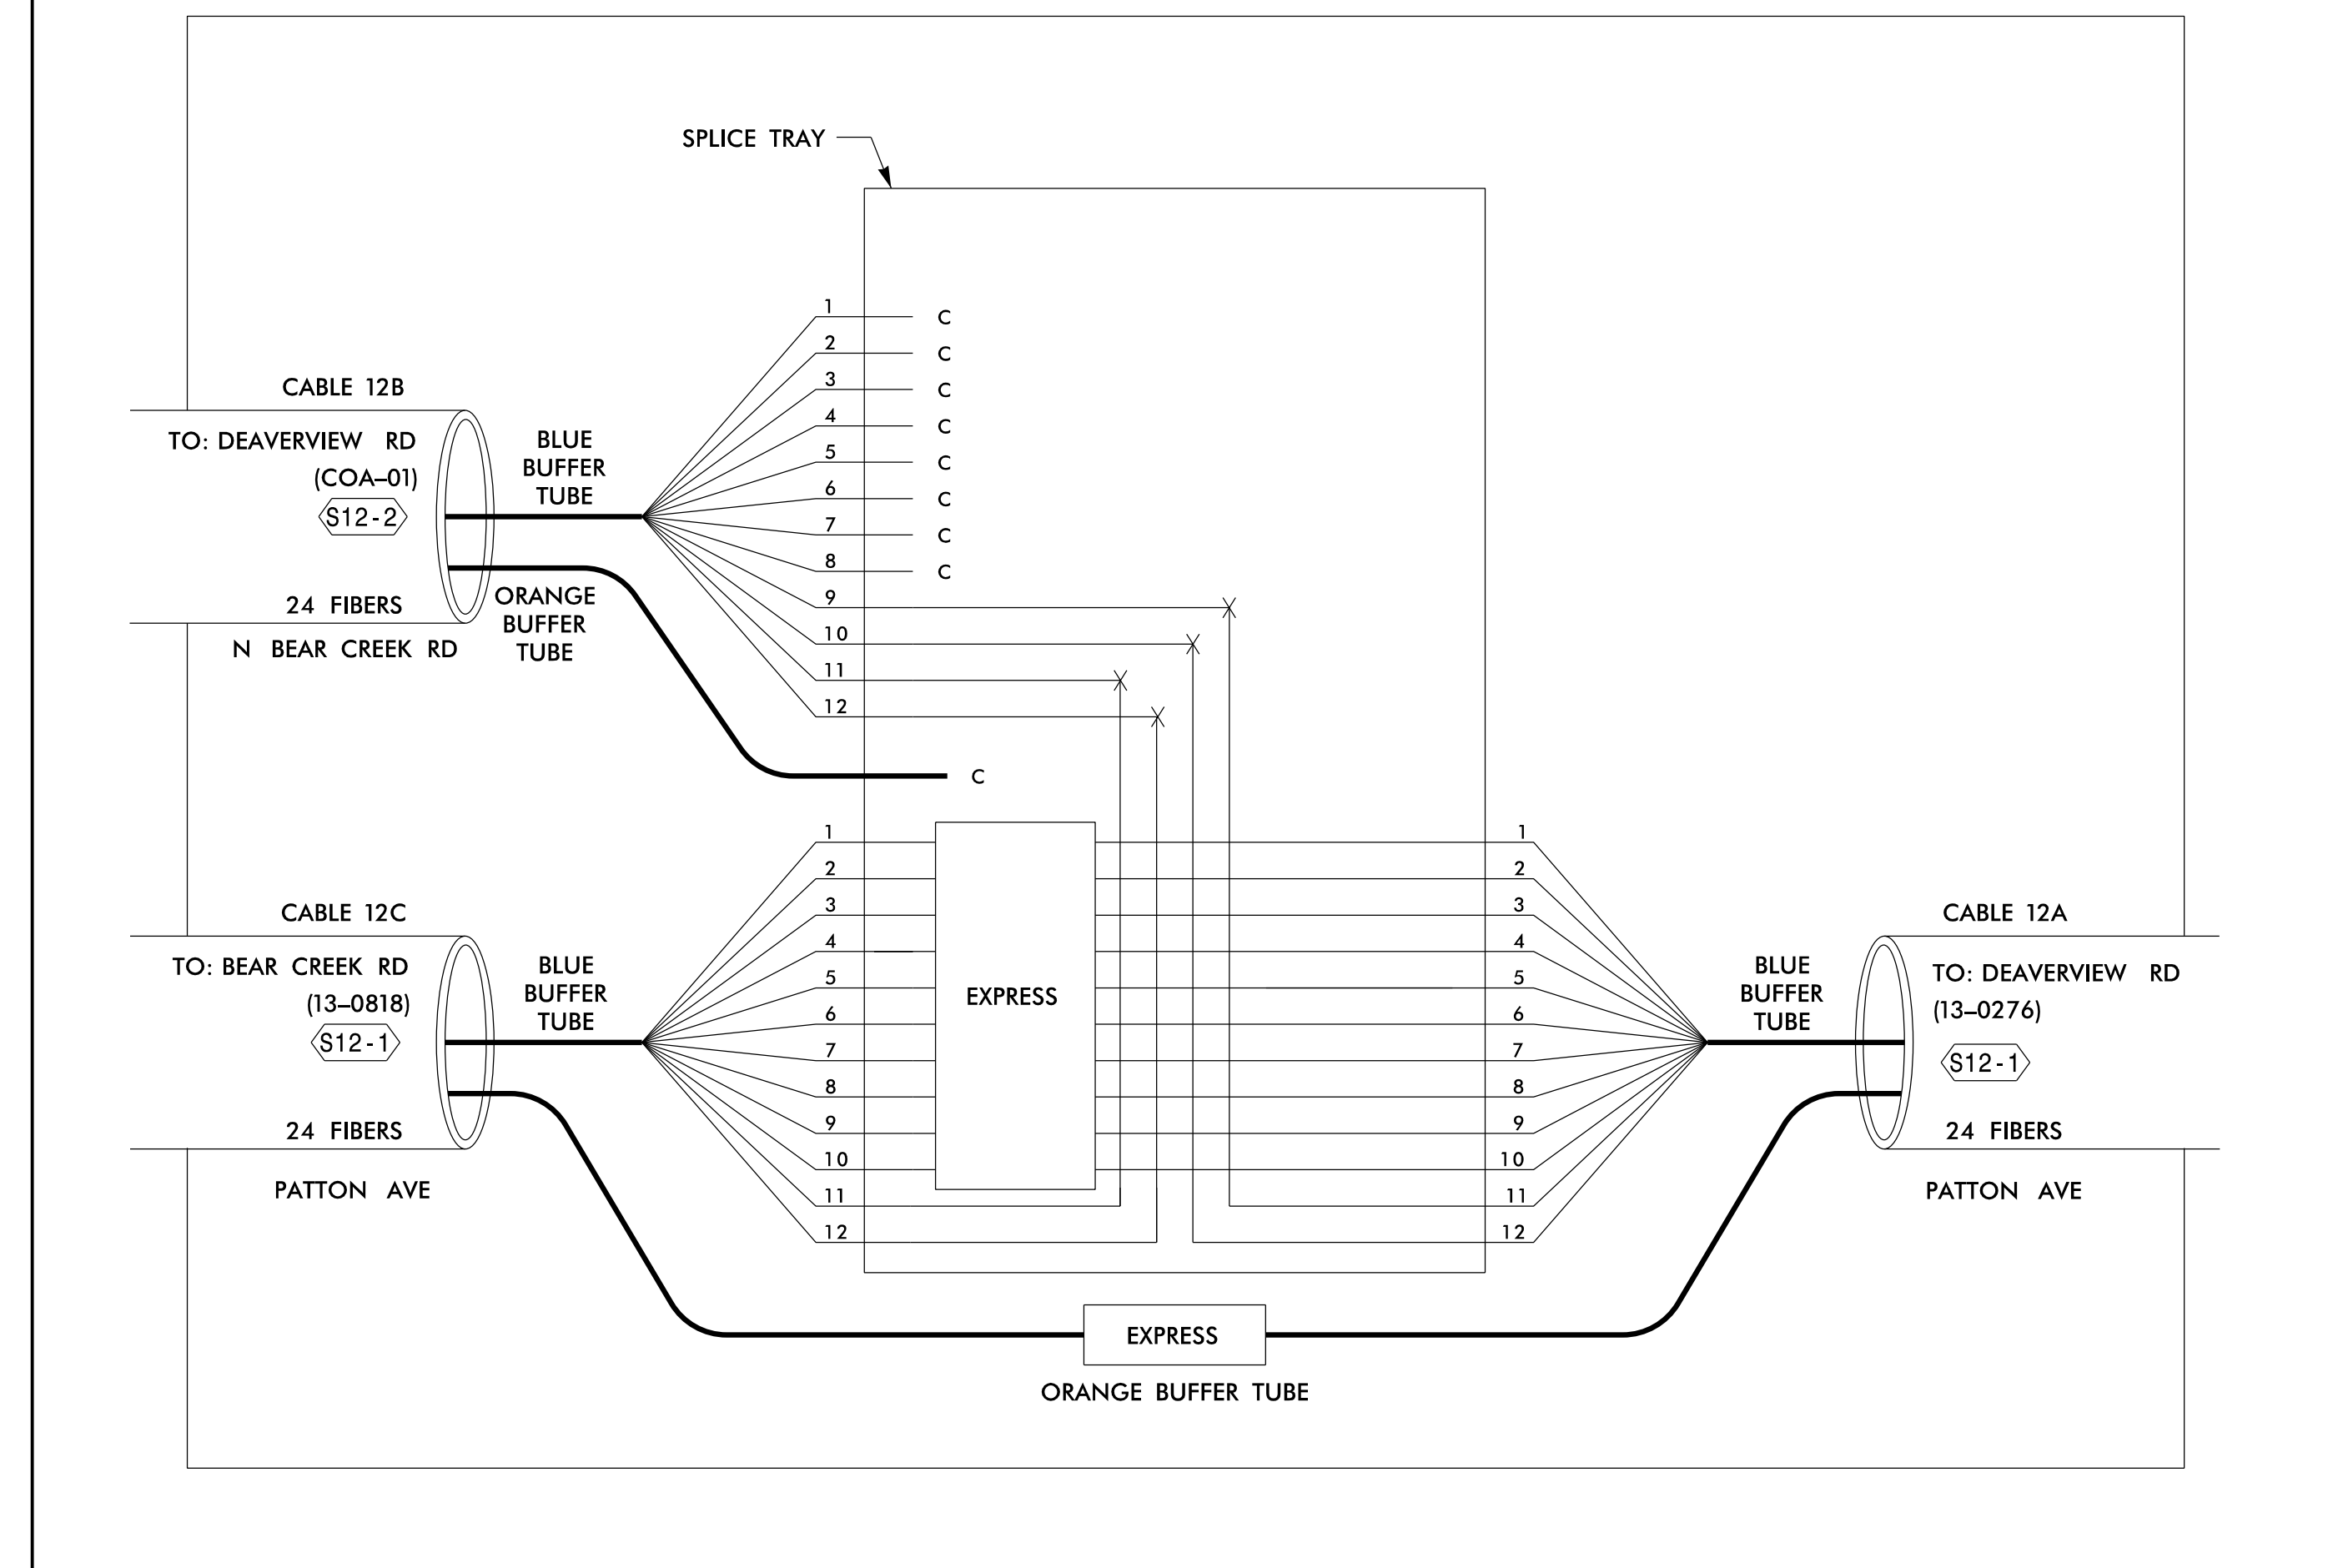

17-JAN-2017 15:05  
 D:\projects\2017\01\00048632\_U-4715B\_Ashville\11e\_Sig\_Sys\Task 11\_Comms\Inal\_Microstation\_Files (Renamed - Merged)\volume 2\271\_086\_U-4715B\_FS-4\_44.dgn  
 0:\projects\2017\01\00048632\_U-4715B\_Ashville\11e\_Sig\_Sys\Task 11\_Comms\Inal\_Microstation\_Files (Renamed - Merged)\volume 2\271\_086\_U-4715B\_FS-4\_44.dgn  
 0:\projects\2017\01\00048632\_U-4715B\_Ashville\11e\_Sig\_Sys\Task 11\_Comms\Inal\_Microstation\_Files (Renamed - Merged)\volume 2\271\_086\_U-4715B\_FS-4\_44.dgn

COLOR CODE		LEGEND	
(1) BLUE	(7) RED	X = FUSION SPlice INDIVIDUAL FIBER	
(2) ORANGE	(8) BLACK	C = CAP AND SEAL	
(3) GREEN	(9) YELLOW	EXPRESS = EXPRESS ENTIRE BUFFER TUBE / FIBERS THROUGH WITHOUT CUTTING	
(4) BROWN	(10) VIOLET	BUFFER SPlice = SPlice ALL FIBERS IN BUFFER TUBE COLOR TO COLOR	
(5) SLATE	(11) ROSE		
(6) WHITE	(12) AQUA		

- #### NOTES
- UNUSED FIBERS LEFT COILED AND STORED IN SPLICE TRAY
  - UNUSED BUFFER TUBES LEFT COILED AND STORED IN SPLICE ENCLOSURE
  - EDGE SWITCH CONFIGURATIONS ARE GENERIC. CONTRACTOR IS RESPONSIBLE FOR DETERMINING/ENSURING THE PROPER TERMINATIONS.

**ATKINS** 1616 EAST MILLBROOK ROAD, SUITE 310  
 RALEIGH, NORTH CAROLINA 27609  
 (919) 876-6888 NCBEEES #F-0326

Prepared for the Offices of:

750 Greenfield Parkway, Garner, NC 27529

Division 13 Buncombe County Asheville	
PLAN DATE: December 2016	REVIEWED BY: HA Badgett
PREPARED BY: AM Quigley	REVIEWED BY: JT Brooks
SCALE: NTS	REVISIONS
	INIT. DATE

DOCUMENT NOT CONSIDERED FINAL UNLESS ALL SIGNATURES COMPLETED

SEAL

Designed by: *Alfred Badgett* 1/17/2017  
 DATE

CADD File name: 271\_086\_U-4715B\_FS-4\_44.dgn