


U-4715B FS 4.51

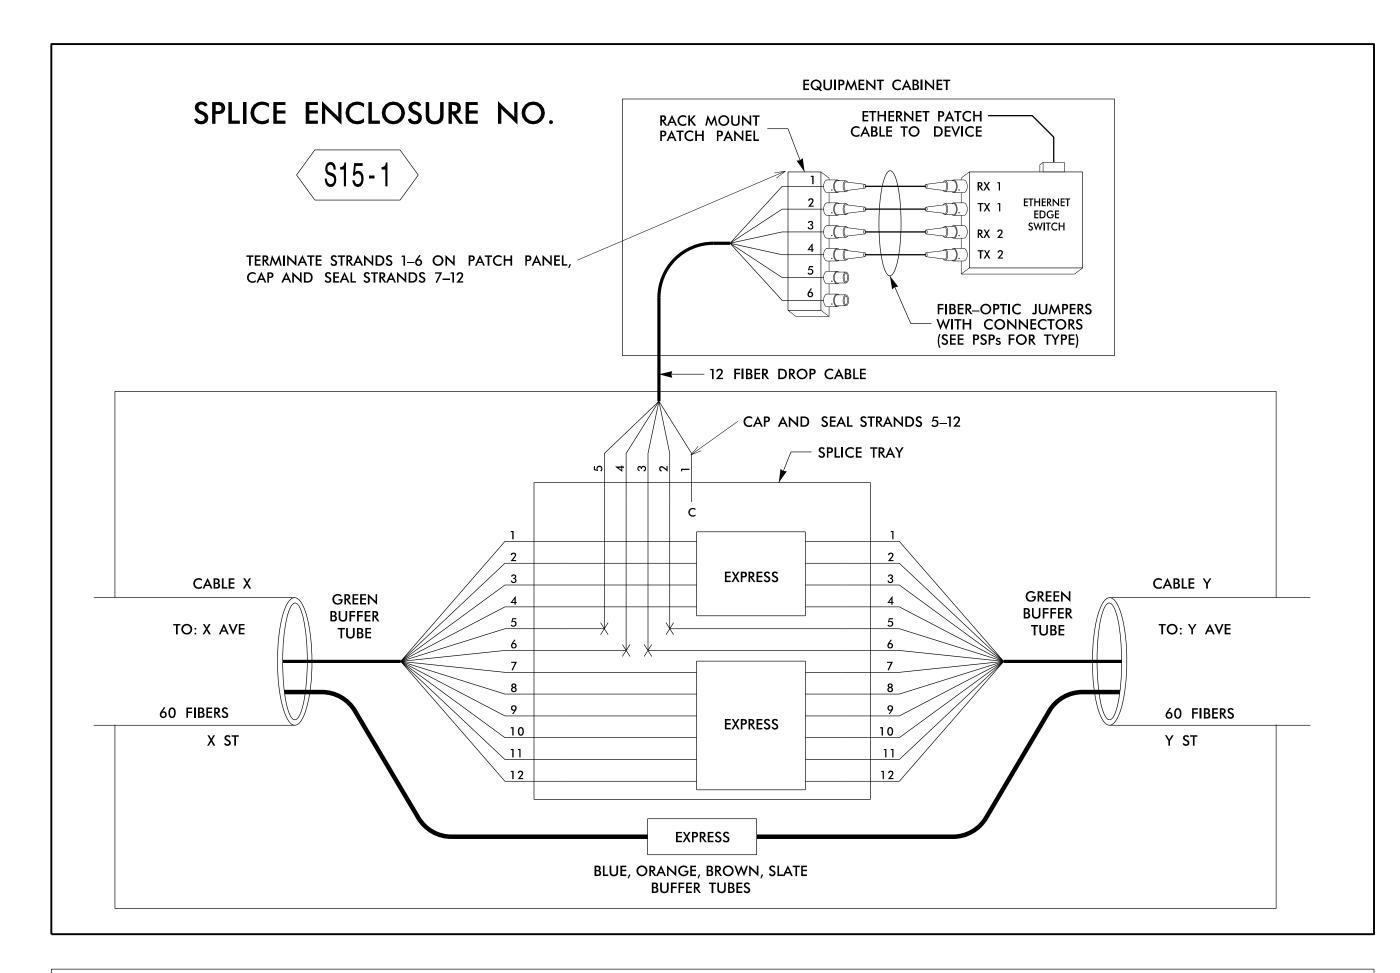

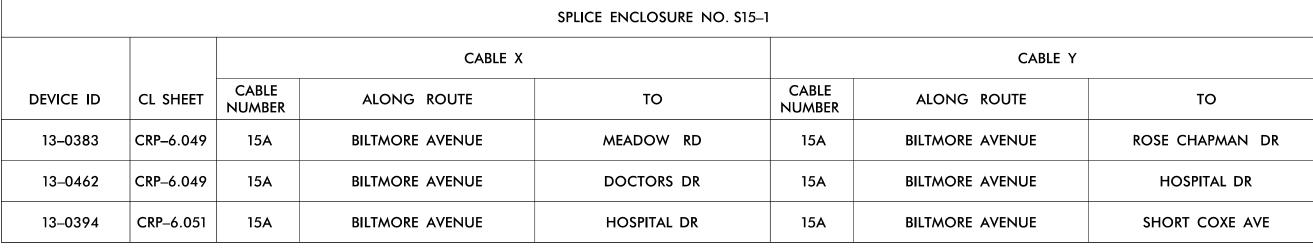

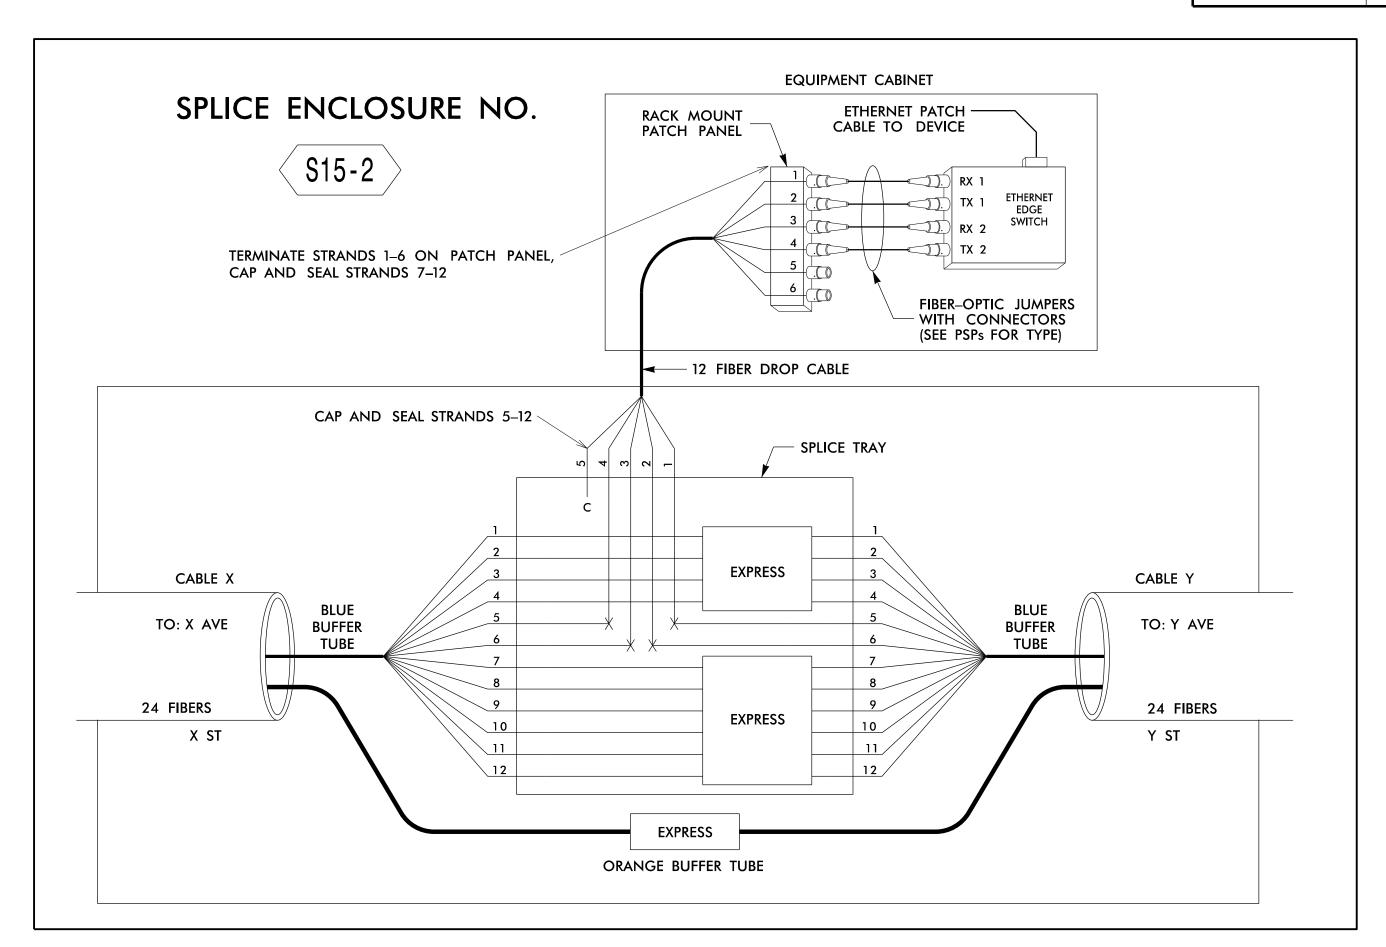

SPLICE ENCLOSURE NO. S15–1							
		CABLE X			CABLE Y		
DEVICE ID	CL SHEET	CABLE NUMBER	ALONG ROUTE	ТО	CABLE NUMBER	ALONG ROUTE	ТО
13–0245	CRP-6.282	15B	US 25 (MCDOWELL STREET)	SOUTHSIDE AVE	15B	US 25 (MCDOWELL STREET)	HOSPITAL DR
13–0246	CRP-6.282	15B	SOUTHSIDE AVE	SHORT COXE AVE	15B	US 25 (MCDOWELL STREET)	CHOCTAW RD
13–0247	CRP-6.283	15B	SOUTHSIDE AVE	BILTMORE AVE	15B	SOUTHSIDE AVE	US 25 (MCDOWELL STREET
13–1231	CRP-6.172/ 6.324	15B	US 25 (MCDOWELL STREET)	CHOCTAW ST	15C	LIVINGSTON ST/PINE GROVE AVE/MYRTLE ST	VICTORIA RD
COA 15	CRP-6.322	15C	LIVINGSTON ST/PINE GROVE AVE/MYRTLE ST	US 25 (MCDOWELL STREET)	15C	VICTORIA RD	FERNHURST DR

TKINS 1616 EAST MILLBROOK ROAD, SUITE 310 RALEIGH, NORTH CAROLINA 27609 (919) 876-6888 NCBEES #F-0326

REVISIONS

DOCUMENT NOT CONSIDERED FINAL UNLESS ALL SIGNATURES COMPLETED

Prepared for the Offices of:

Transportation

Asheville Signal System Fiber-Optic Splicing Details

Division 13 Buncombe County Asheville
PLAN DATE: December 2016 REVIEWED BY: HA Badgett
PREPARED BY: AM Quigley REVIEWED BY: JT Brooks

SEAL

019962

LEGEND NOTES COLOR CODE TIA⁄EIA 598-B X = FUSION SPLICE INDIVIDUAL FIBER1. UNUSED FIBERS LEFT COILED AND STORED IN SPLICE TRAY (1) BLUE (7) RED C = CAP AND SEAL2. UNUSED BUFFER TUBES LEFT COILED AND STORED IN SPLICE ENCLOSURE (2) ORANGE (8) BLACK EXPRESS = EXPRESS ENTIRE BUFFER TUBE /FIBERS (3) GREEN (9) YELLOW THROUGH WITHOUT CUTTING EDGE SWITCH CONFIGURATIONS ARE GENERIC. (4) BROWN (10) VIOLET CONTRACTOR IS RESPONSIBLE FOR DETERMINING/ENSURING THE BUFFER SPLICE | = SPLICE ALL FIBERS IN BUFFER (5) SLATE (11) ROSE PROPER TERMINATIONS.

TUBE COLOR TO COLOR

AN-zuir is:ub ransportation\*Traffic\*Curr\*100048632 U-4715B Asheville Sig Sys\*Task 11 Comms\*Final Microstation Files (Re 7303 – AT EUS355195

(6) WHITE

(12) AQUA

3\_FS-4.51.c