


U-4715B FS 4.64

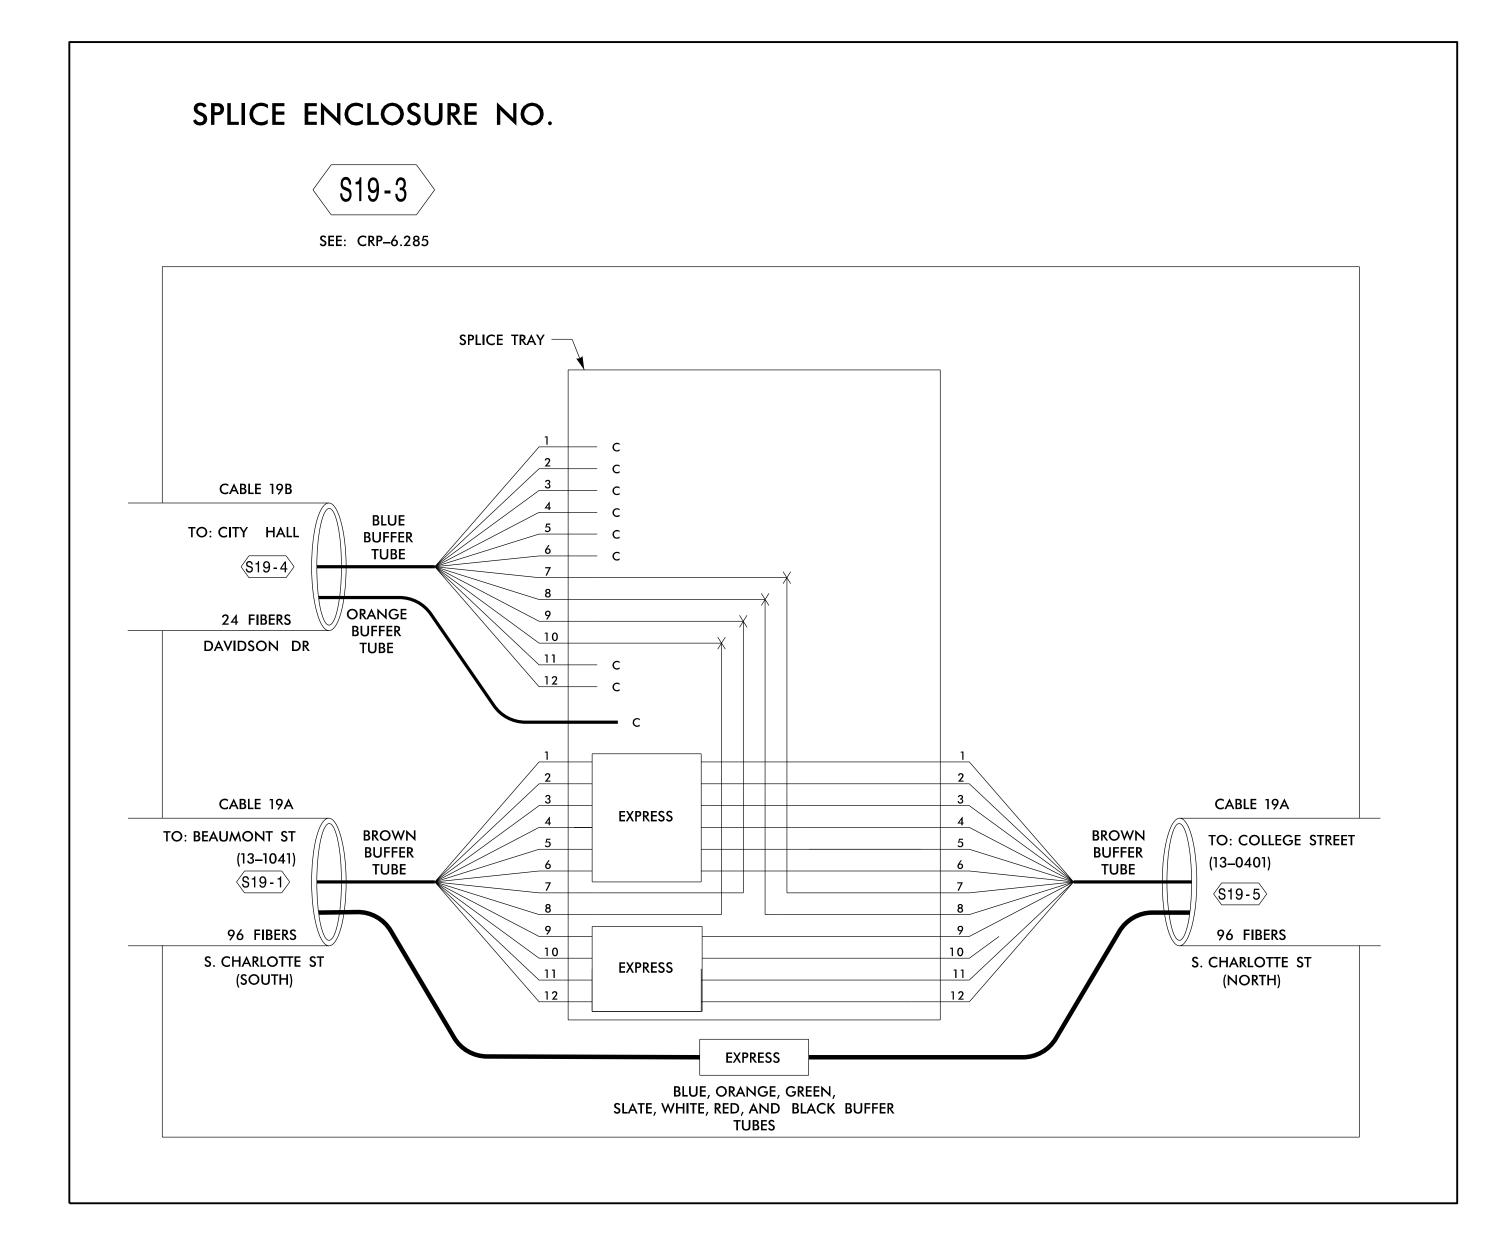

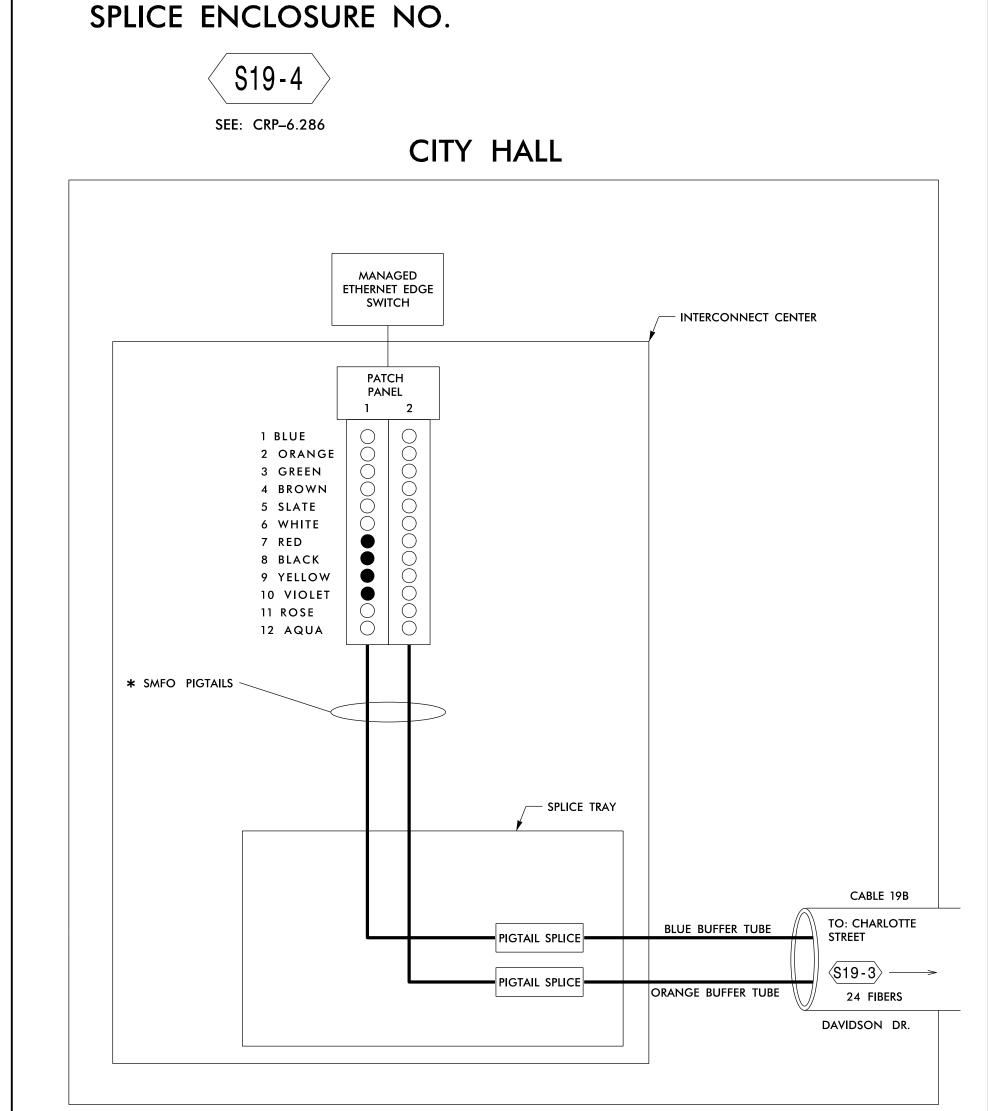

TUBE STRAND USAGE BLUE **SPARE** BLUE **SPARE** BLUE **SPARE SPARE** BLUE **SPARE** BLUE BLUE **SPARE** BLUE D1 Rx1 BLUE D1Tx1 D1Tx2 BLUE D1 Rx2 **SPARE** BLUE **SPARE** BLUE 12

* SMFO PIGTAILS TO BE SPLICED TO BUFFER TUBES COLOR TO COLOR.

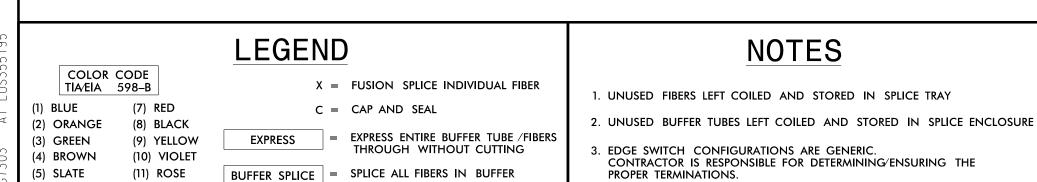

TUBE COLOR TO COLOR

ATKINS 1616 EAST MILLBROOK ROAD, SUITE 310 RALEIGH, NORTH CAROLINA 27609 (919) 876-6888 NCBEES #F-0326

DOCUMENT NOT CONSIDERED FINAL UNLESS ALL SIGNATURES COMPLETED

SEAL

019962

CADD Filename: 271_106_U-4715B_FS-

Prepared for the Offices of:

Transportation

Asheville Signal System Fiber-Optic Splicing Details

Division 13 Buncombe County Asheville
PLAN DATE: December 2016 REVIEWED BY: HA Badgett

PREPARED BY: AM Quigley REVIEWED BY: JT Brooks

REVISIONS INIT. DATE

(6) WHITE

(12) AQUA