


SPLICE ENCLOSURE NO.

S19-7
SEE CRP 6.287

TERMINATE STRANDS 1-6 ON PATCH PANEL,
CAP AND SEAL STRANDS 7-12

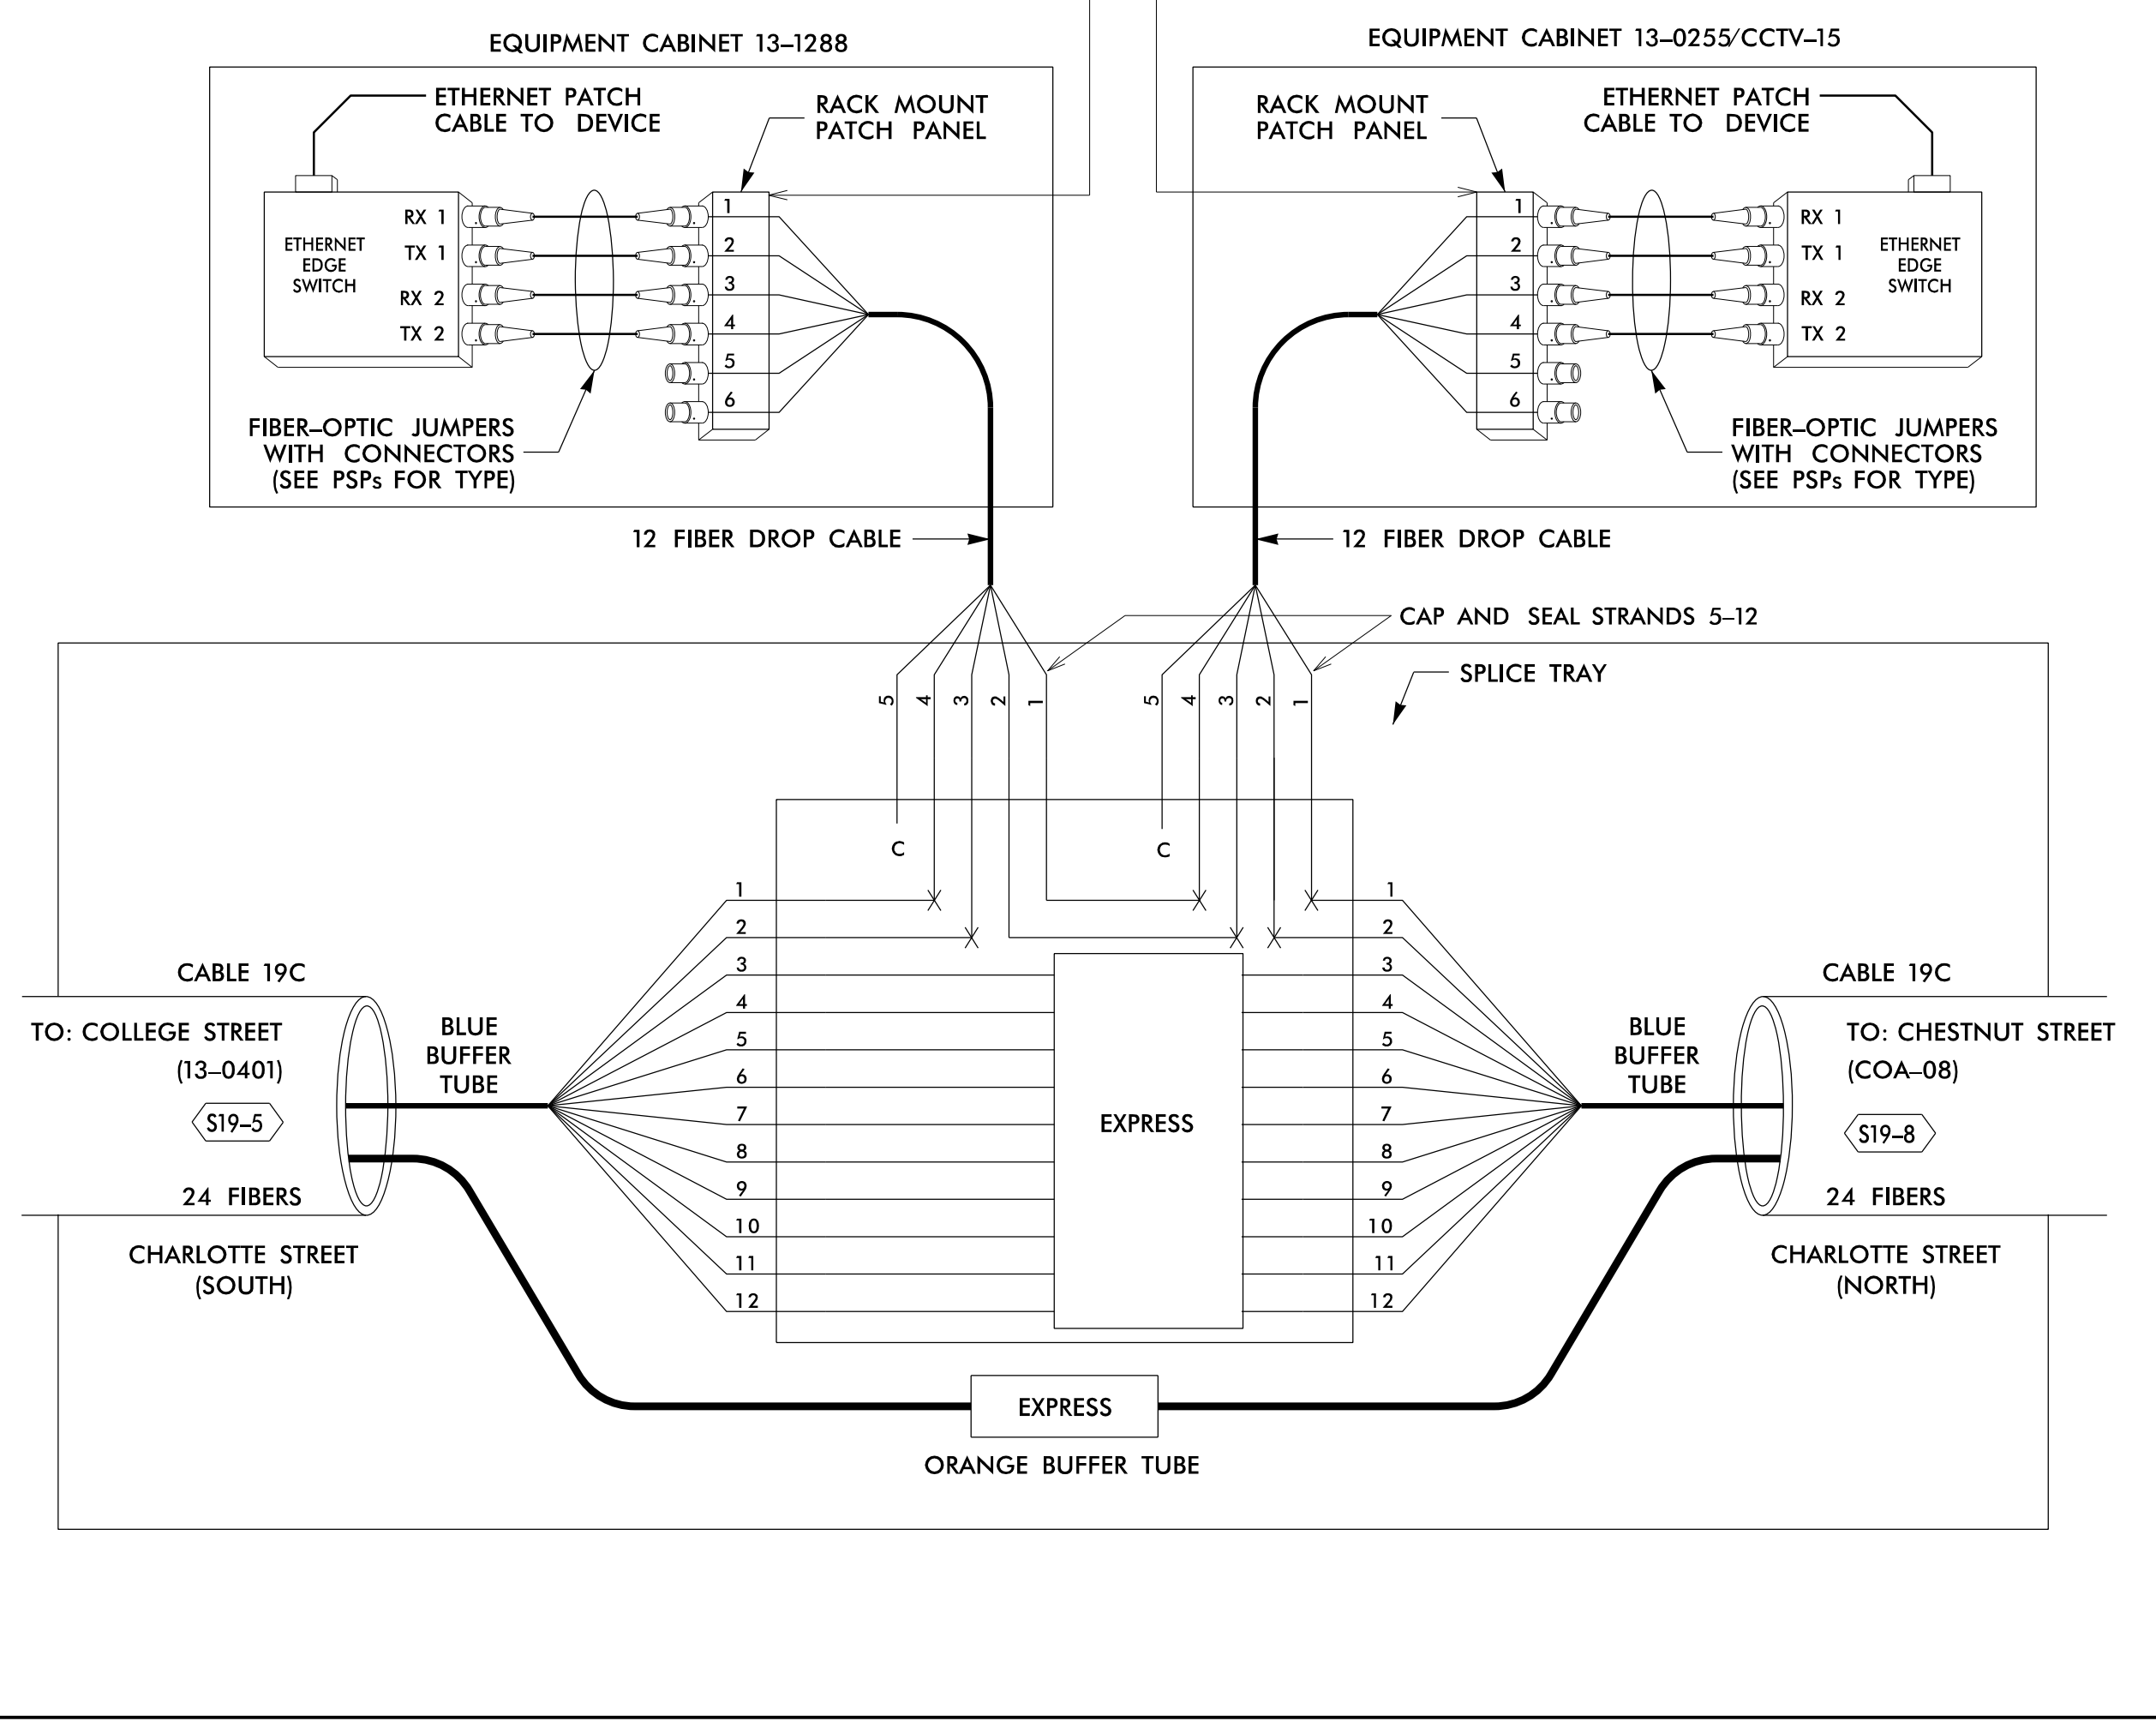

17-JAN-2017 15:07
 D:\projects\2017\1507\00\00048632_U-4715B_Ashville\110_Sig_Sys\Task 11_Comms\Inol_Microstation_Files (Renamed_Merged)\Volume 2\271_109_U-4715B_FS-4_67.dgn
 0:\projects\2017\1507\00\00048632_U-4715B_Ashville\110_Sig_Sys\Task 11_Comms\Inol_Microstation_Files (Renamed_Merged)\Volume 2\271_109_U-4715B_FS-4_67.dgn
 0:\projects\2017\1507\00\00048632_U-4715B_Ashville\110_Sig_Sys\Task 11_Comms\Inol_Microstation_Files (Renamed_Merged)\Volume 2\271_109_U-4715B_FS-4_67.dgn

COLOR CODE	
(1) BLUE	(7) RED
(2) ORANGE	(8) BLACK
(3) GREEN	(9) YELLOW
(4) BROWN	(10) VIOLET
(5) SLATE	(11) ROSE
(6) WHITE	(12) AQUA

X	= FUSION SPlice INDIVIDUAL FIBER
C	= CAP AND SEAL
EXPRESS	= EXPRESS ENTIRE BUFFER TUBE / FIBERS THROUGH WITHOUT CUTTING
BUFFER SPlice	= SPlice ALL FIBERS IN BUFFER TUBE COLOR TO COLOR

- #### NOTES
- UNUSED FIBERS LEFT COILED AND STORED IN SPlice TRAY
 - UNUSED BUFFER TUBES LEFT COILED AND STORED IN SPlice ENCLOSURE
 - EDGE SWITCH CONFIGURATIONS ARE GENERIC. CONTRACTOR IS RESPONSIBLE FOR DETERMINING/ENSURING THE PROPER TERMINATIONS.

ATKINS 1616 EAST MILLBROOK ROAD, SUITE 310
 RALEIGH, NORTH CAROLINA 27609
 (919) 876-6888 NCBEEES #F-0326

DOCUMENT NOT CONSIDERED FINAL UNLESS ALL SIGNATURES COMPLETED

 Prepared for the Offices of: NC Transportation 750 Greenfield Parkway, Garner, NC 27529	Asheville Signal System Fiber-Optic Splicing Details		SEAL SEAL 019962 HA BADGETT III ENGINEER STATE OF NORTH CAROLINA
	Division 13 Buncombe County Asheville	PLAN DATE: December 2016 PREPARED BY: AM Quigley	
SCALE	REVISIONS	INIT.	DATE
NTS			

Drawn by: *Henry Alfred Badgett III* 1/17/2017
 Checked by: *Henry Alfred Badgett III* DATE
 CADD File name: 271_109_U-4715B_FS-4_67.dgn