


EDI MODEL 2018EClip-NC CONFLICT MONITOR PROGRAMMING DETAIL

(remove jumpers and set switches as shown)

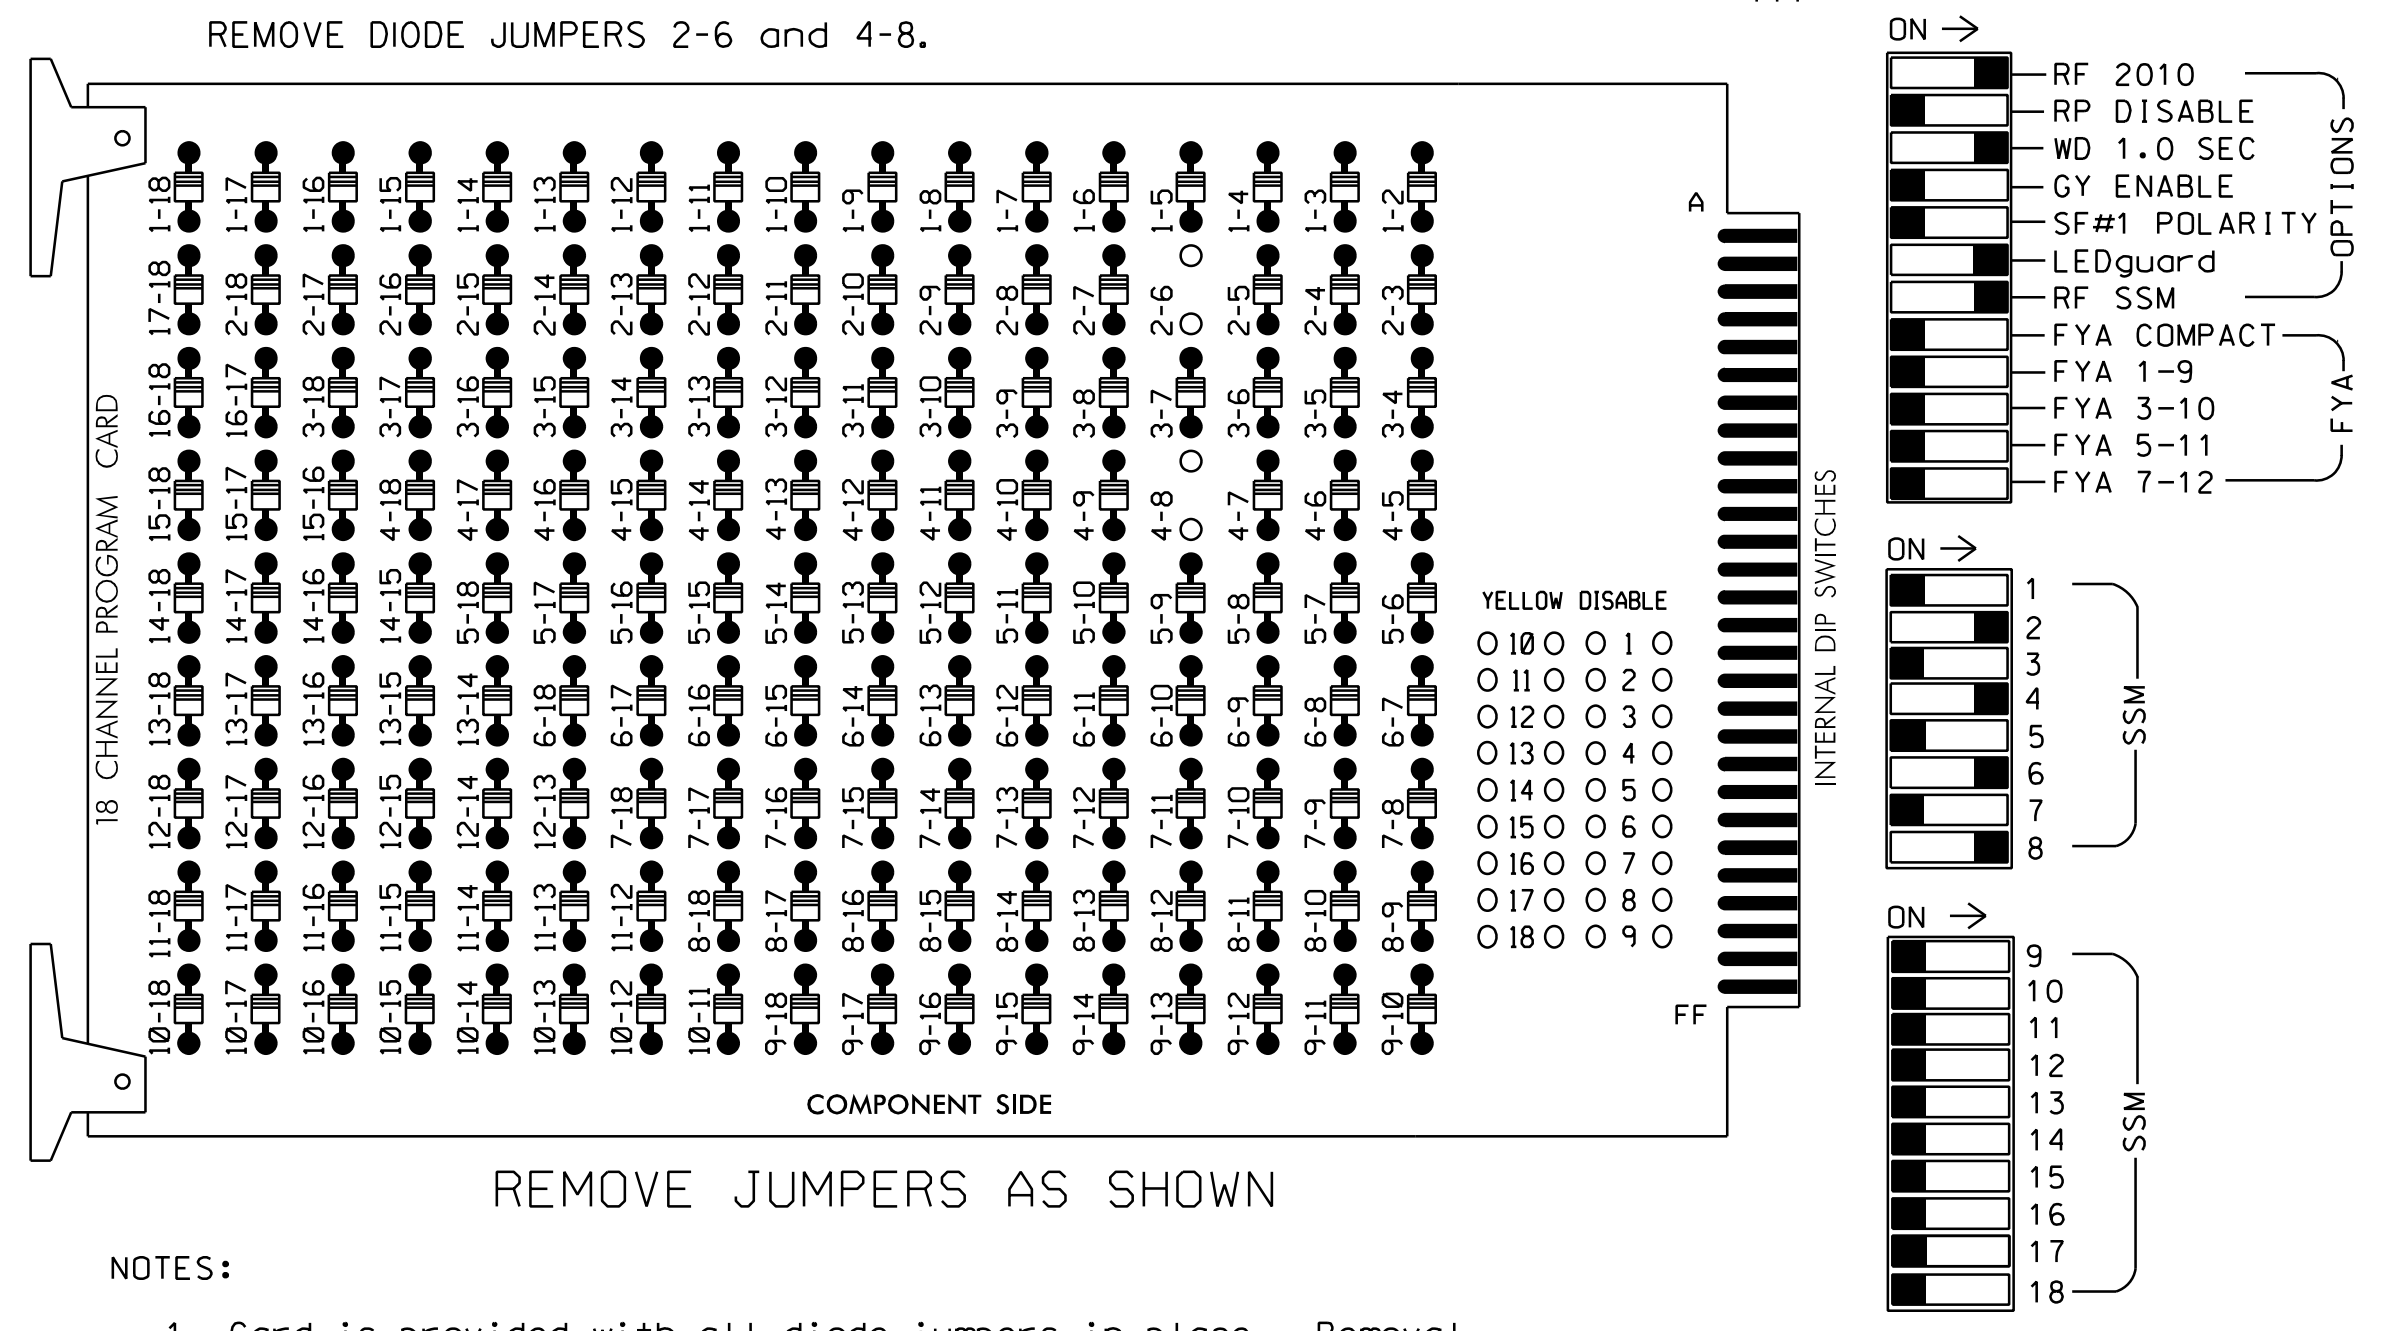

NOTES

- To prevent "flash-conflict" problems, insert red flash program blocks for all unused vehicle load switches in the output file. The installer shall verify that signal heads flash in accordance with the Signal Plans.
- Program phases 4 and 8 for Dual Entry.
- Enable Simultaneous Gap-Out for all phases.
- Program phases 2 and 6 for Start Up In Green.
- Program phases 2 and 6 for Yellow Flash.
- The cabinet and controller are part of the Asheville Signal System.

EQUIPMENT INFORMATION

CONTROLLER.....2070E
 CABINET.....336
 SOFTWARE.....ECONOLITE OASIS
 CABINET MOUNT.....POLE
 OUTPUT FILE POSITIONS...12
 LOAD SWITCHES USED.....S2,S5,S8,S11
 PHASES USED.....2,4,6,8
 OVERLAPS.....NONE


SIGNAL HEAD HOOK-UP CHART

LOAD SWITCH NO.	S1	S2	S3	S4	S5	S6	S7	S8	S9	S10	S11	S12
CMU CHANNEL NO.	1	2	13	3	4	14	5	6	15	7	8	16
PHASE	1	2	2 PED	3	4	4 PED	5	6	6 PED	7	8	8 PED
SIGNAL HEAD NO.	NU	21,22	NU	NU	41,42	NU	NU	61,62	NU	NU	81,82	NU
RED		128			101			134			107	
YELLOW		129			102			135			108	
GREEN		130			103			136			109	
RED ARROW												
YELLOW ARROW												
GREEN ARROW												
Hand icon												
Person icon												

NU = Not Used

INPUT FILE POSITION LAYOUT


(front view)

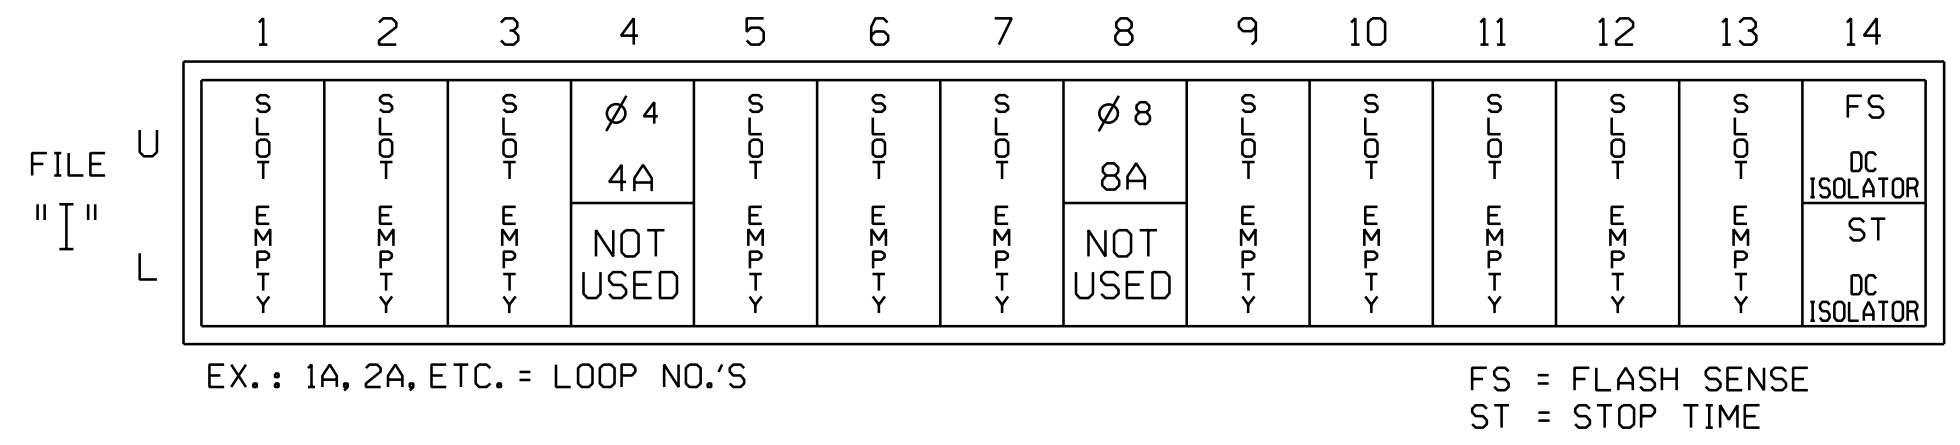

INPUT FILE CONNECTION & PROGRAMMING CHART

LOOP NO.	LOOP TERMINAL	INPUT FILE POS.	PIN NO.	INPUT ASSIGNMENT NO.	DETECTOR NO.	NEMA PHASE	CALL	EXTEND	FULL TIME DELAY	STRETCH TIME	DELAY TIME
4A	TB21-7,8	14U	41	3	4	4	Y	Y			5
8A	TB22-1,2	18U	42	4	8	8	Y	Y			5

INPUT FILE POSITION LEGEND: 12L

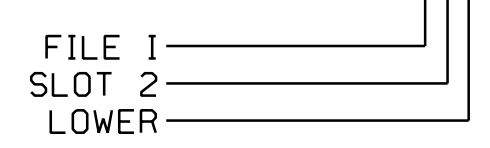

THIS ELECTRICAL DETAIL IS FOR THE SIGNAL DESIGN: COA-0004
 DESIGNED: JUNE 2016
 SEALED: 12-13-2016
 REVISED:



ELECTRICAL DETAIL SHEET

Prepared for the Offices of:

161 S. Charlotte St, Asheville NC 28802

Martin Luther King Jr St at Hazzard St

Division 13 Buncombe County Asheville

PLAN DATE: June 2016 REVIEWED BY: SMH
 PREPARED BY: BGR REVIEWED BY: JBV

REVISIONS	INIT.	DATE

161 S. Charlotte St, Asheville NC 28802

SEAL NORTH CAROLINA PROFESSIONAL ENGINEER JAMES B. VOSS 022599

James Voss 12/13/2016

SIG. INVENTORY NO. COA-0004