

PROJECT REFERENCE NO. U-4715B Sig. 245.0

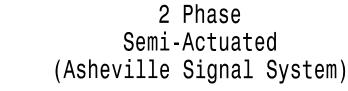

NOTES

- 1. Refer to "Roadway Standard Drawings NCDOT" dated January 2012 and "Standard Specifications for Roads and Structures" dated January 2012.
- 2. Do not program signal for late night flashing operation unless otherwise directed by the Engineer.
- 3. Set all detector units to presence mode. 4. Locate new cabinet so as not to obstruct
- sight distance of vehicles turning right on red.
- 5. Pavement markings are existing.
- 6. Omit "WALK" and flashing "DON'T WALK" with no pedestrian calls.
- 7. Program pedestrian heads to countdown the flashing "Don't Walk" time only.
- 8. Maximum times shown in timing chart are for free-run operation only. Coordinated signal system timing values supersede these values.

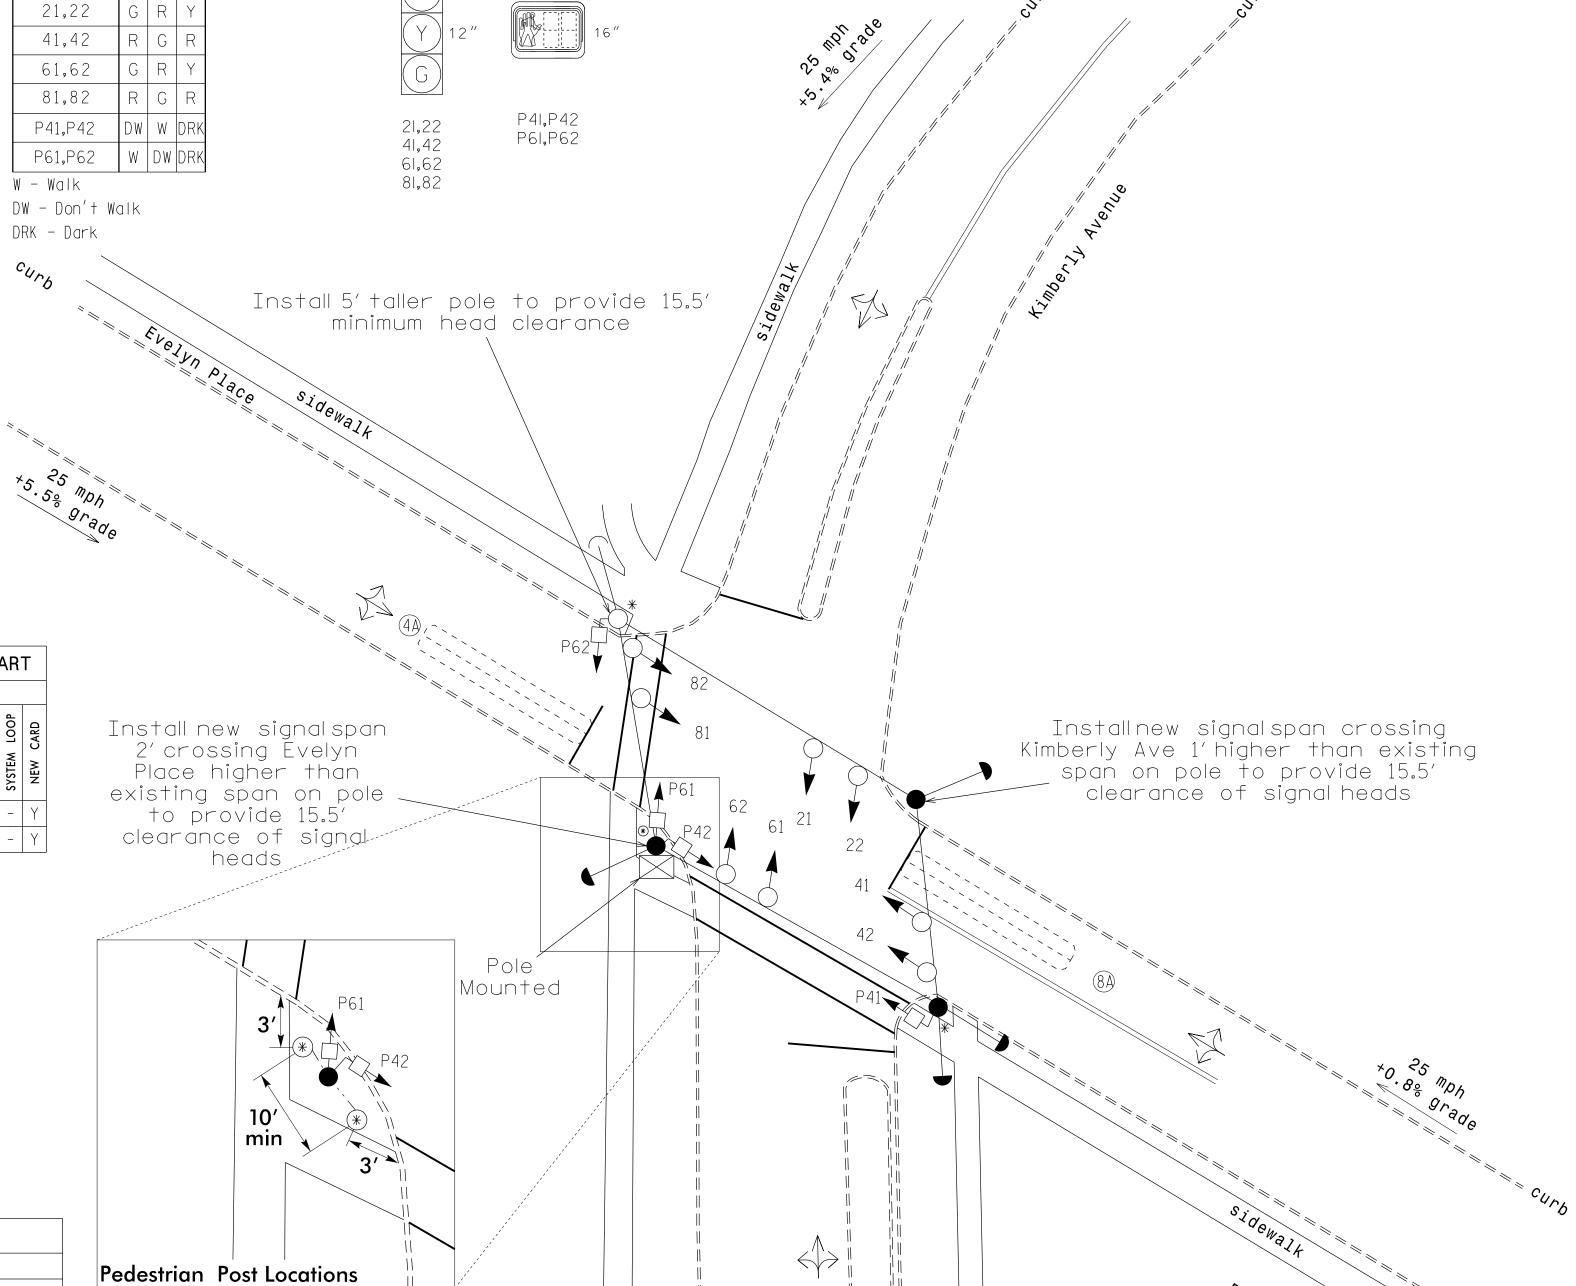

Place

OASIS 2070 TIMING CHART				
	PHASE			
FEATURE	2	4	6	8
Min Green 1 *	10	7	10	7
Extension 1 *	2.0	2.0	2.0	2.0
Max Green 1 *	60	20	60	20
Yellow Clearance	3.5	3.0	3.0	3.2
Red Clearance	2.4	2.0	2.4	1.8
Red Revert	2.0	2.0	2.0	2.0
Walk 1 *	-	7	7	-
Don't Walk 1	-	12	8	-
Seconds Per Actuation *	-	-	-	-
Max Variable Initial *	-	-	-	-
Time Before Reduction *	-	-	-	-
Time To Reduce *	-	-	-	-
Minimum Gap	-	-	-	-
Recall Mode	MAX RECALL	-	MAX RECALL	-
Vehicle Call Memory	YELLOW	-	YELLOW	-
Dual Entry	-	ON	-	ON
Simultaneous Can	ON	ON	ON	ON

TABLE OF OPERATION

SIGNAL

FACE

PHASING DIAGRAM

PHASING DIAGRAM DETECTION LEGEND

UNSIGNALIZED MOVEMENT

PEDESTRIAN MOVEMENT

UNDETECTED MOVEMENT (OVERLAP)

OASIS 2070 LOOP & DETECTOR INSTALLATION CHART

DETECTOR PROGRAMMING

✓ DETECTED MOVEMENT

INDUCTIVE LOOPS

STOPBAR

4A | 6×40 | 0 | 2-4-2 | - | 4 | Y


8A | 6×40 | 0 | 2-4-2 | - | 8 | Y | Y |

02+6

PHASE

SIGNAL FACE I.D.

All Heads L.E.D.

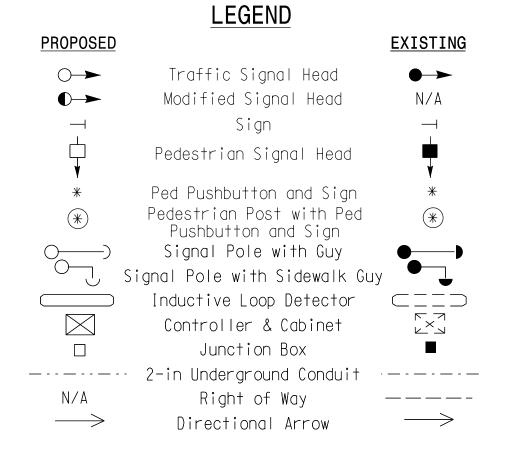

Signal Upgrade

Evelyn Place

Kimberly Avenue / Edwin Place Division 13 Buncombe County PLAN DATE: September 2016 REVIEWED BY: AM Encarnacion PREPARED BY: RA Feige REVIEWED BY:

025892 Asheville MB Toth REVISIONS INIT. DATE

12/16/2016 Melissa B. Toth C O A - I O SIG. INVENTORY NO.