


PLACE CMS BOARD 50FT PRIOR TO THE START OF THE BRIDGE ON THE NB SIDE (SOUTH END).

|                   |                 |
|-------------------|-----------------|
| MESSAGE NO. 1     | MESSAGE NO. 2   |
| RIGHT LANE CLOSED | 3000 FEET AHEAD |

CHANGEABLE MESSAGE SIGN

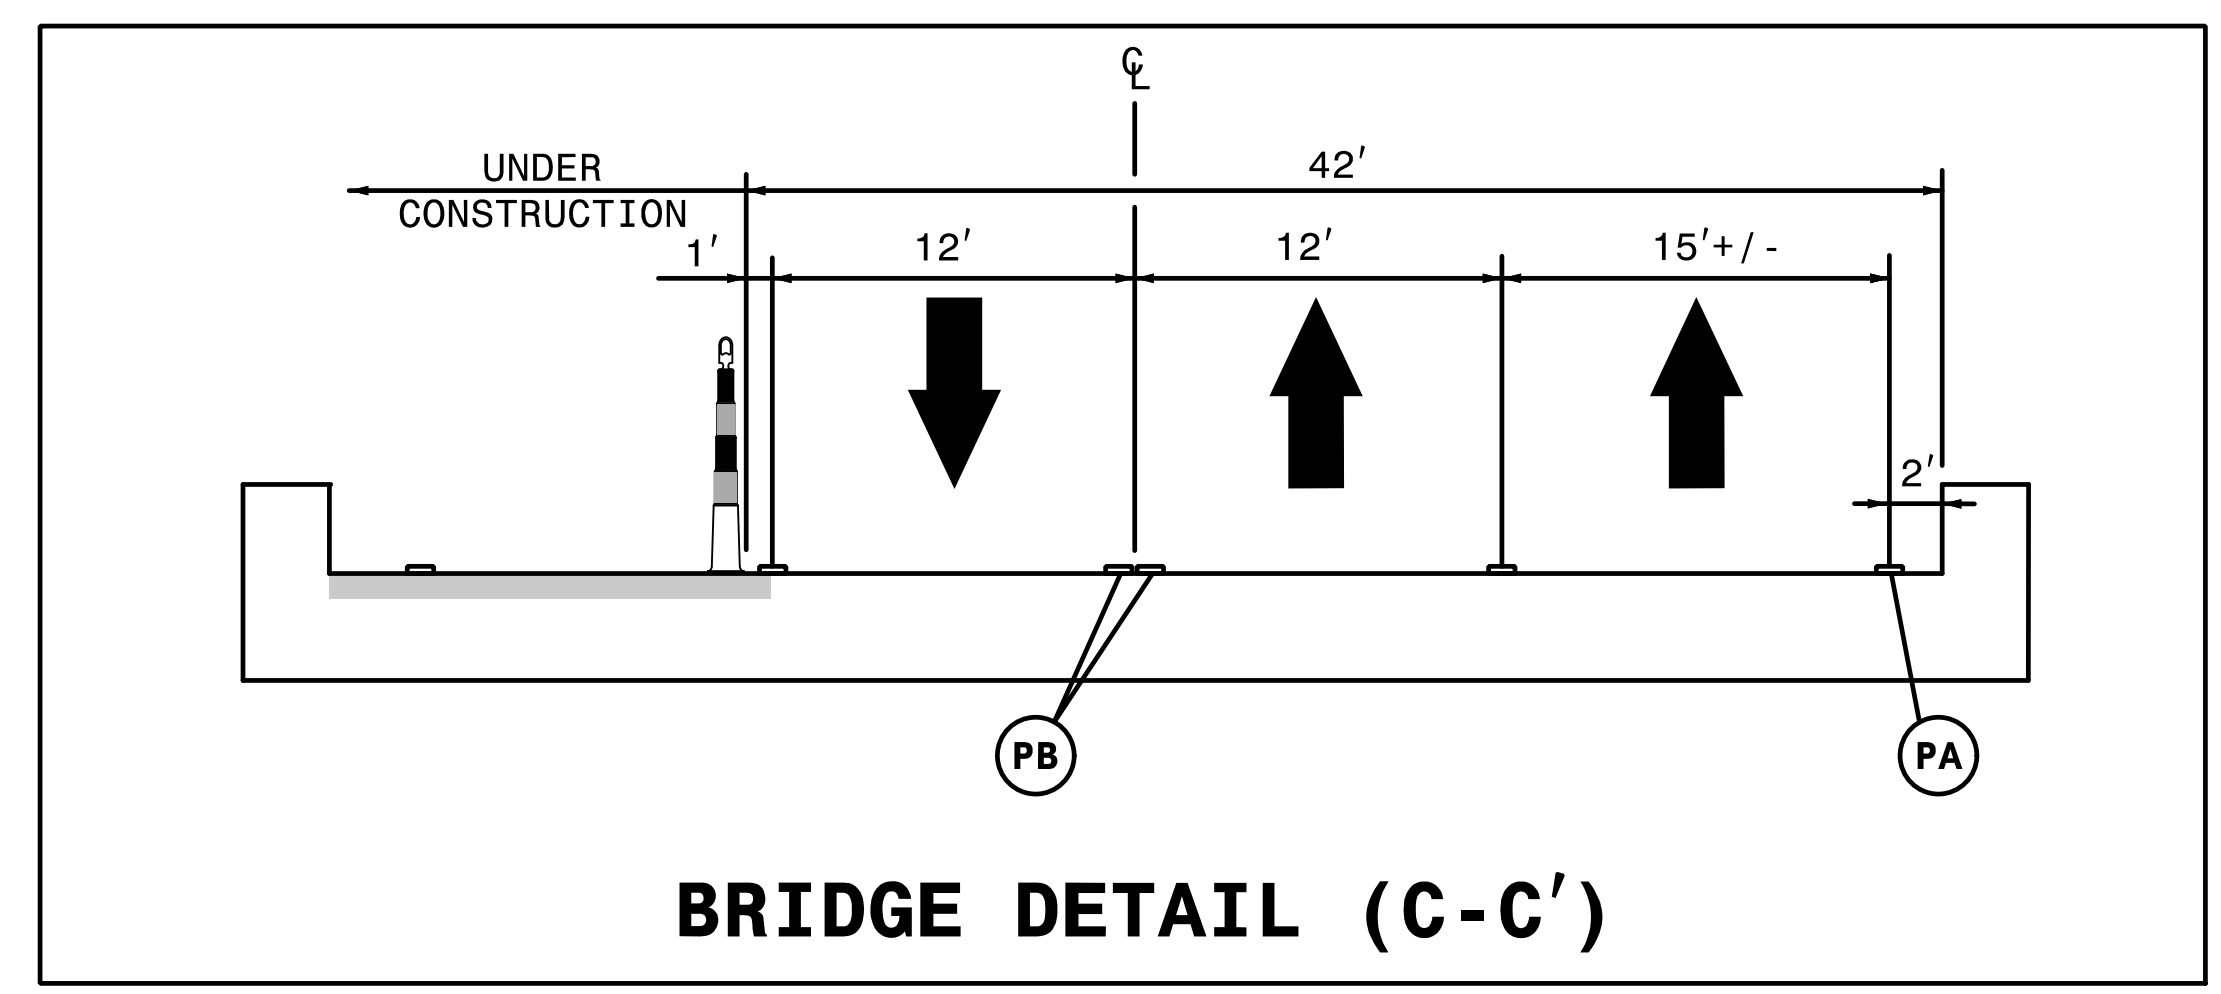


4:00:16 PM  
 \\TC\B-5938\_fc.plad3.dgn  
 HNTB



APPROVED: *Rhonda B. Early*  
 DATE: 1/18/2017

SEAL

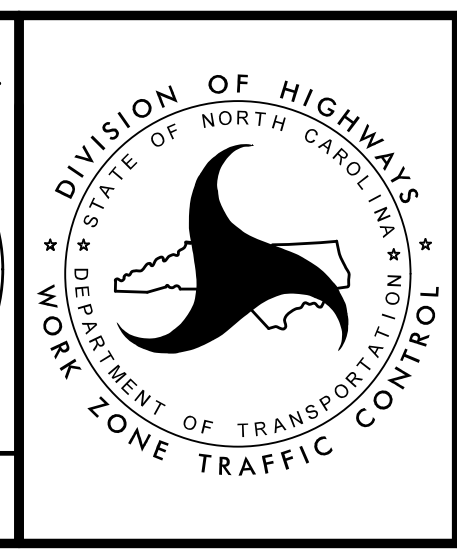

TRANSPORTATION MANAGEMENT PLAN

PHASE IA, STEP 3  
 DETAIL

DOCUMENT NOT CONSIDERED FINAL  
 UNLESS ALL SIGNATURES COMPLETED